


A4

Do not scale from this drawing.
Figured dimensions should be used.
All dimensions must be checked on site.




Greg Laye Ltd

7 Cornfield Terrace Eastbourne BN21 4NH Tel: 01323 416243
Greg Laye Ltd © copyright 2017. All rights reserved.

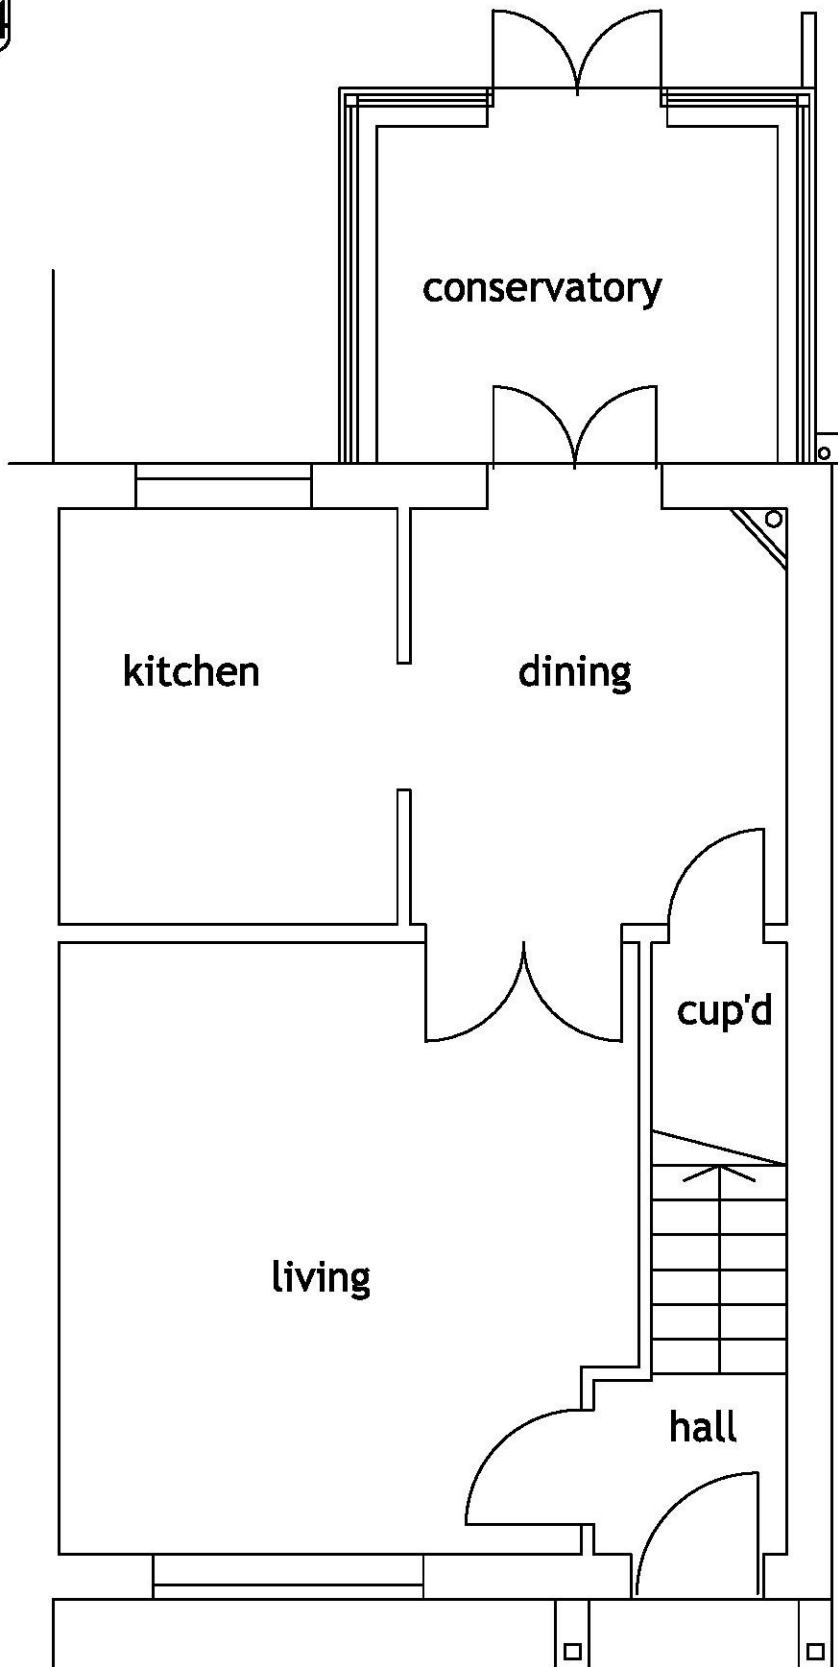

GROUND FLOOR PLAN

 

Client: P. Metcalfe
Date: Jan 19
Scale: 1:50

Drg. Title:
**GROUND FLOOR PLAN
AS EXISTING**

0 1 2 3 4 5

Job Name:
**8 SOLOMONS CLOSE
EASTBOURNE
EAST SUSSEX
BN**

Drawing No. **94781 / S1 /**