



Site Plan - Scale 1:1250

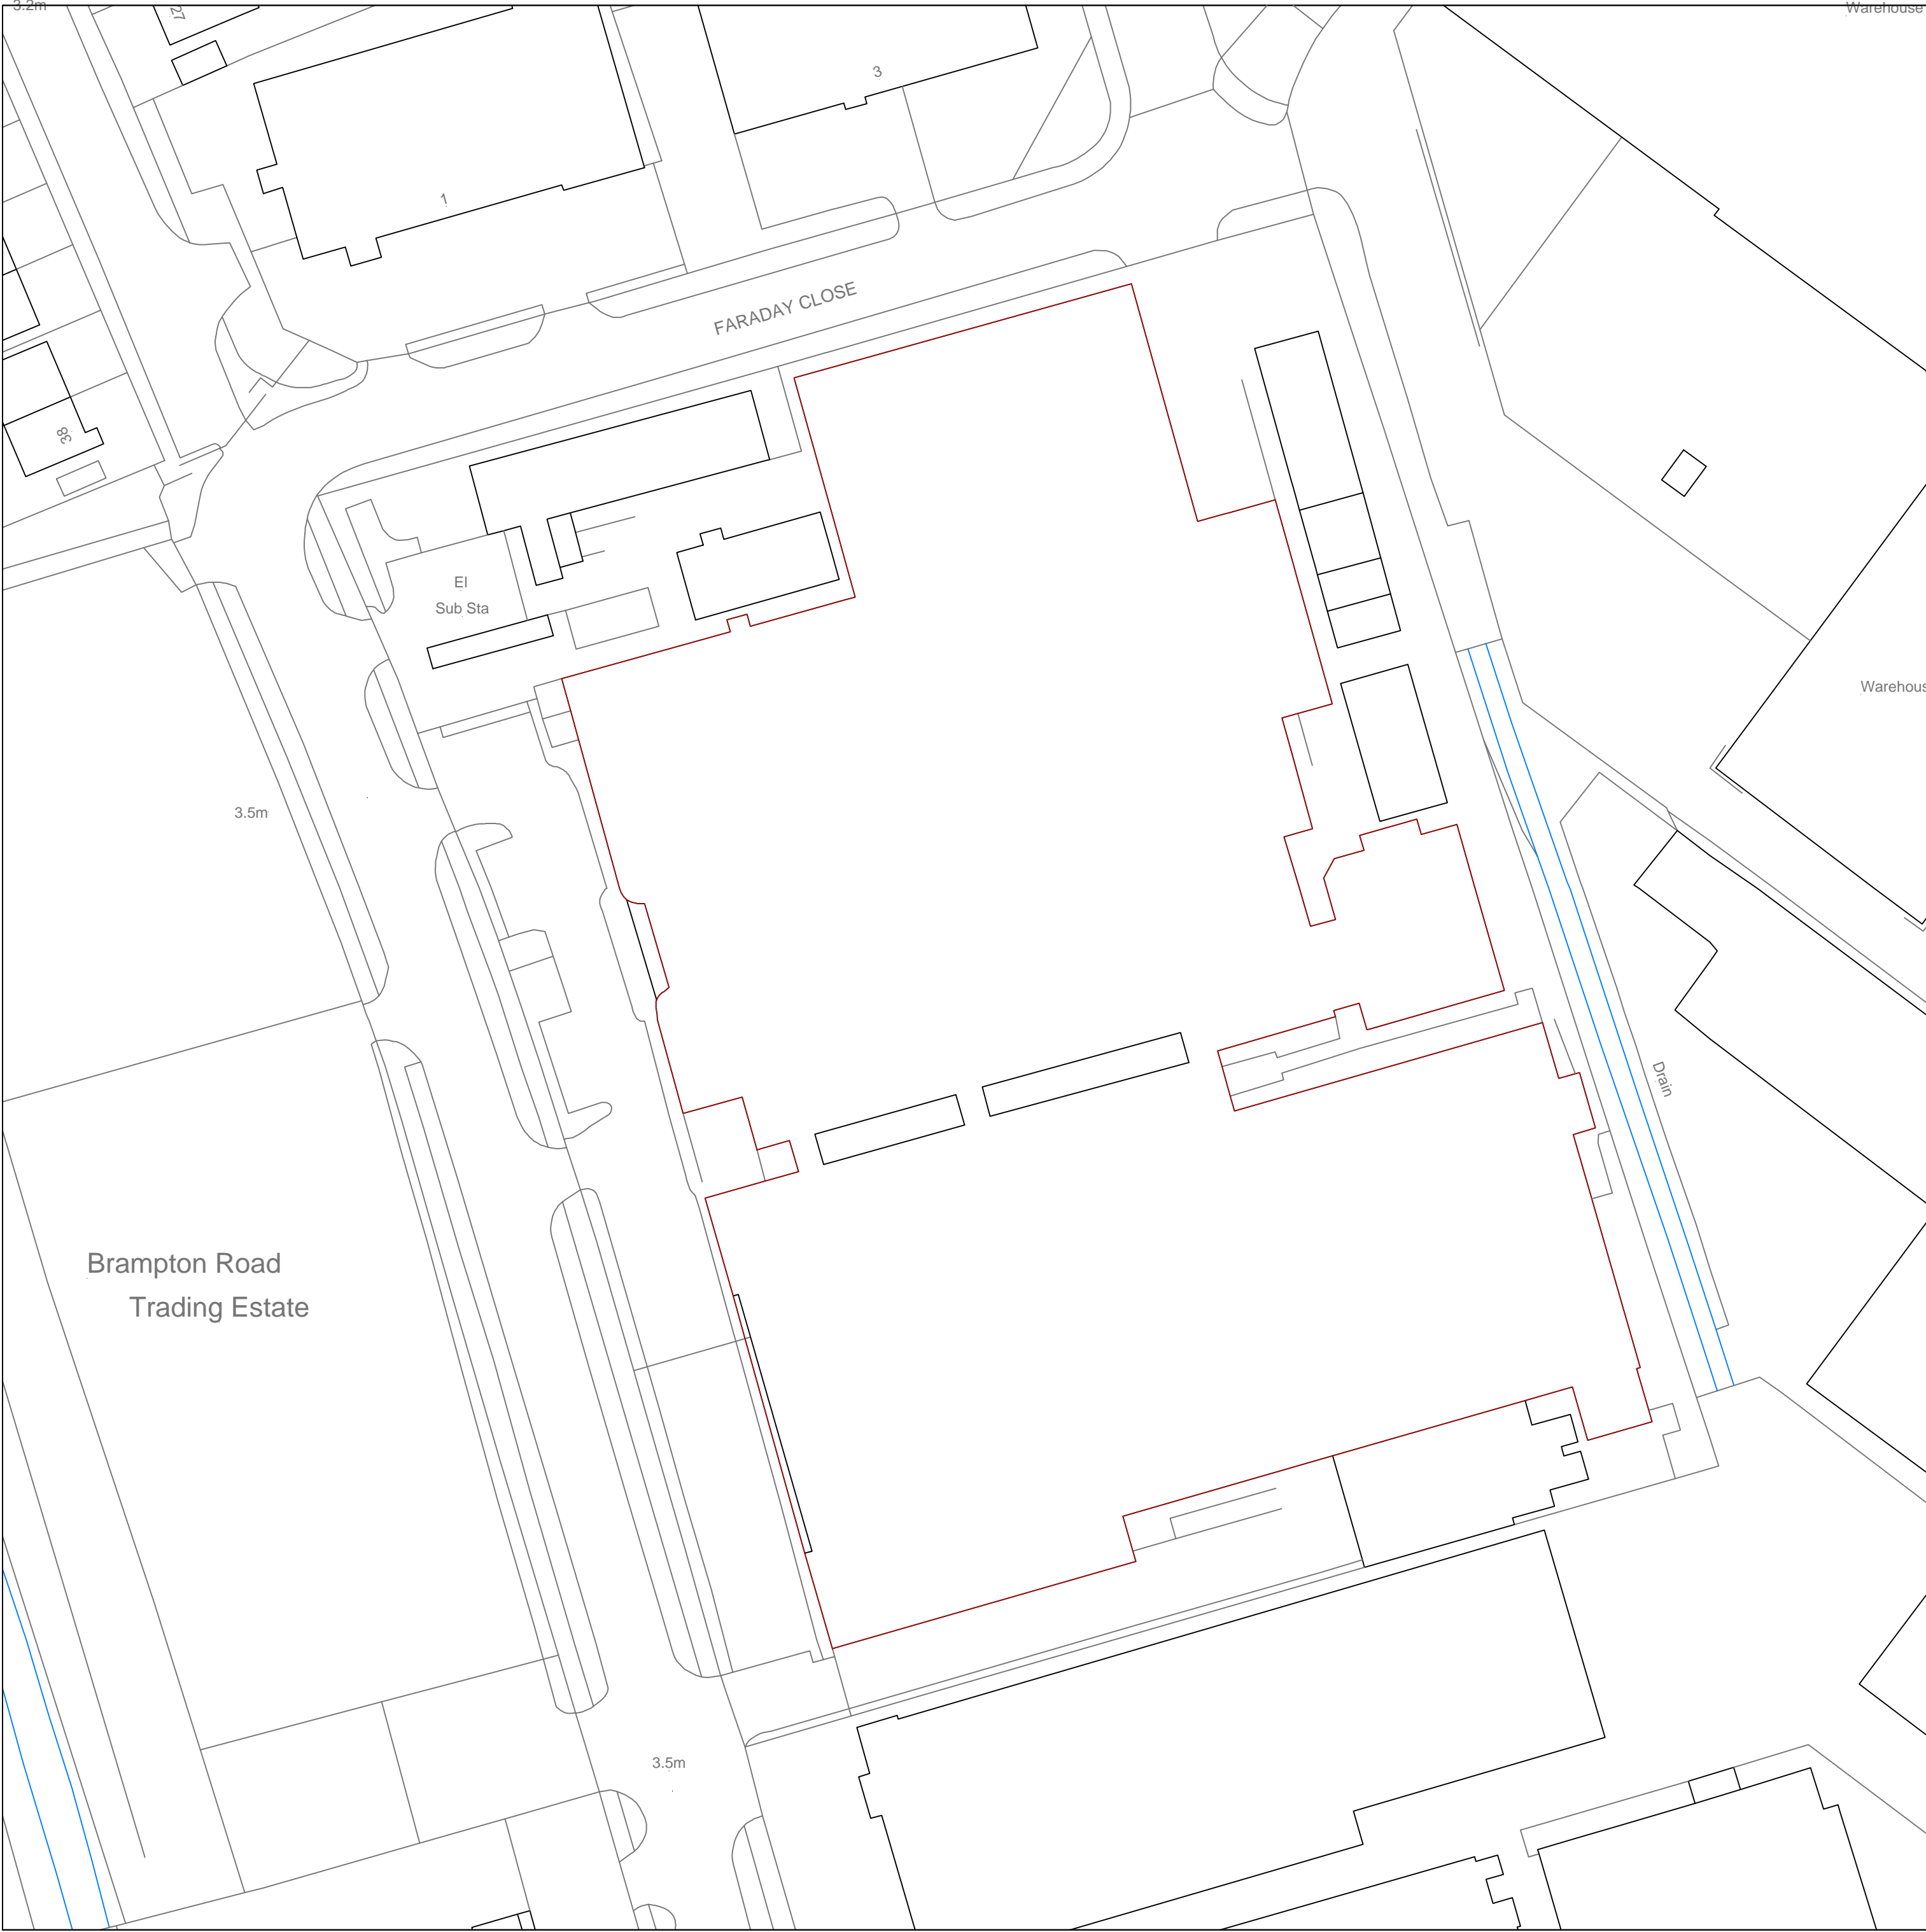

Block Plan - Scale 1:500

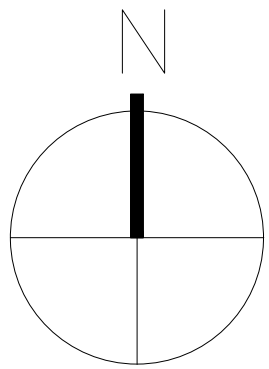