




Rear Elevation

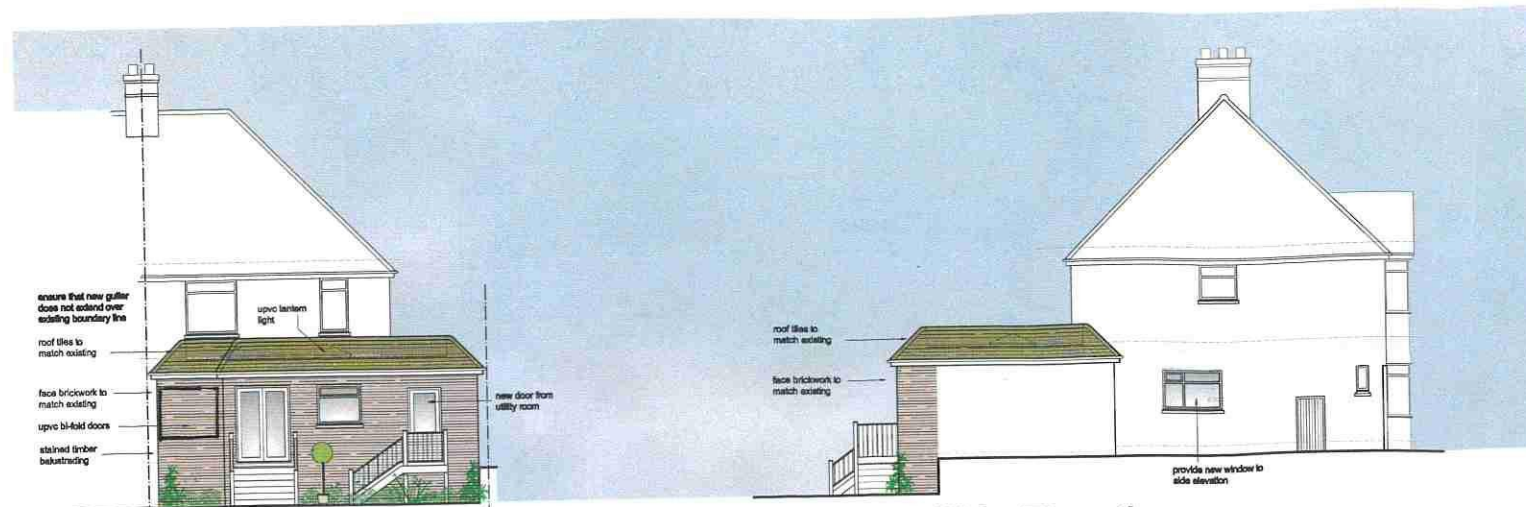


Side Elevation




Side Elevation

Rev	Details	Name	Date

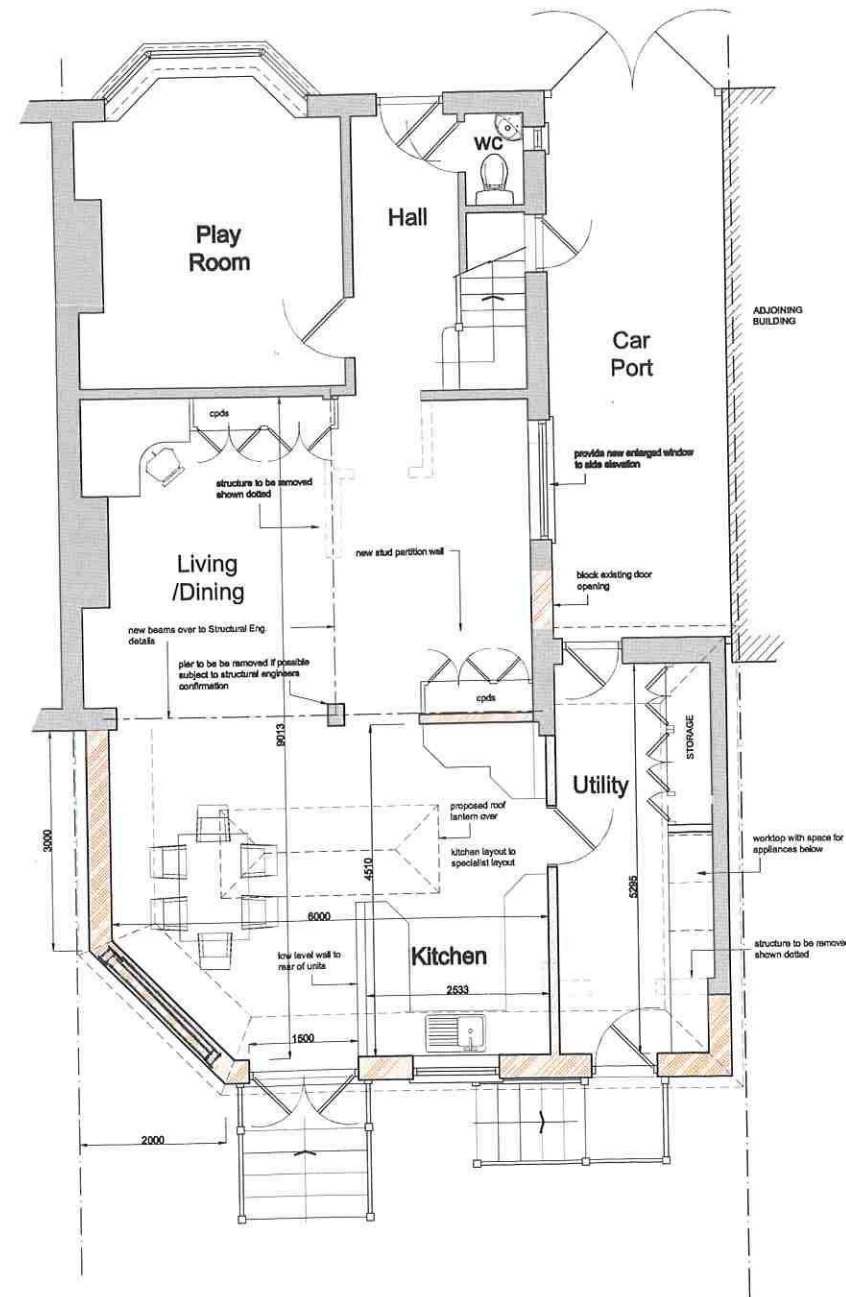

Ground Floor Plan

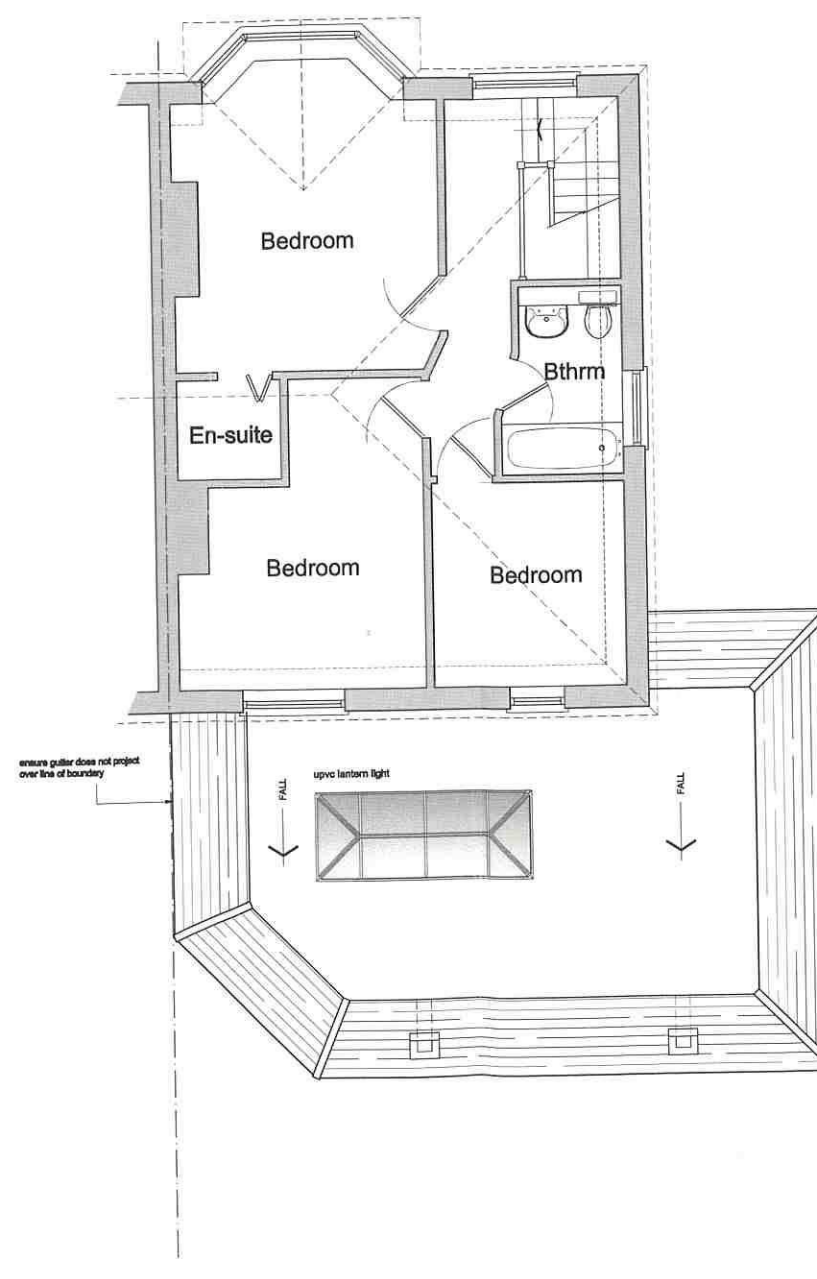


First Floor Plan



Site Plan 1/1250



Block Plan 1/500

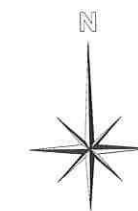

 ArchiVision Building Design Ltd The Studio, 10 Collington Lane East, Bexhill-on-Sea, East Sussex, TN39 3RG Tel : 01424 846610 Mob : 07715831016 E-mail : richard@archi-vision.co.uk	
Client Mr N Smeeton & Miss N Edwards	
Project 65 Moy Avenue Eastbourne East Sussex	
Drawing Name Plans and Elevations as Proposed	
Status PLANNING	
Scale 1/50, 1/100 @ A1	
Drawn By RKS	Date May 2012
Drawing No 12-18-210	Revision .