



Do not scale from this drawing.
Figured dimensions should be used.
All dimensions must be checked on site.

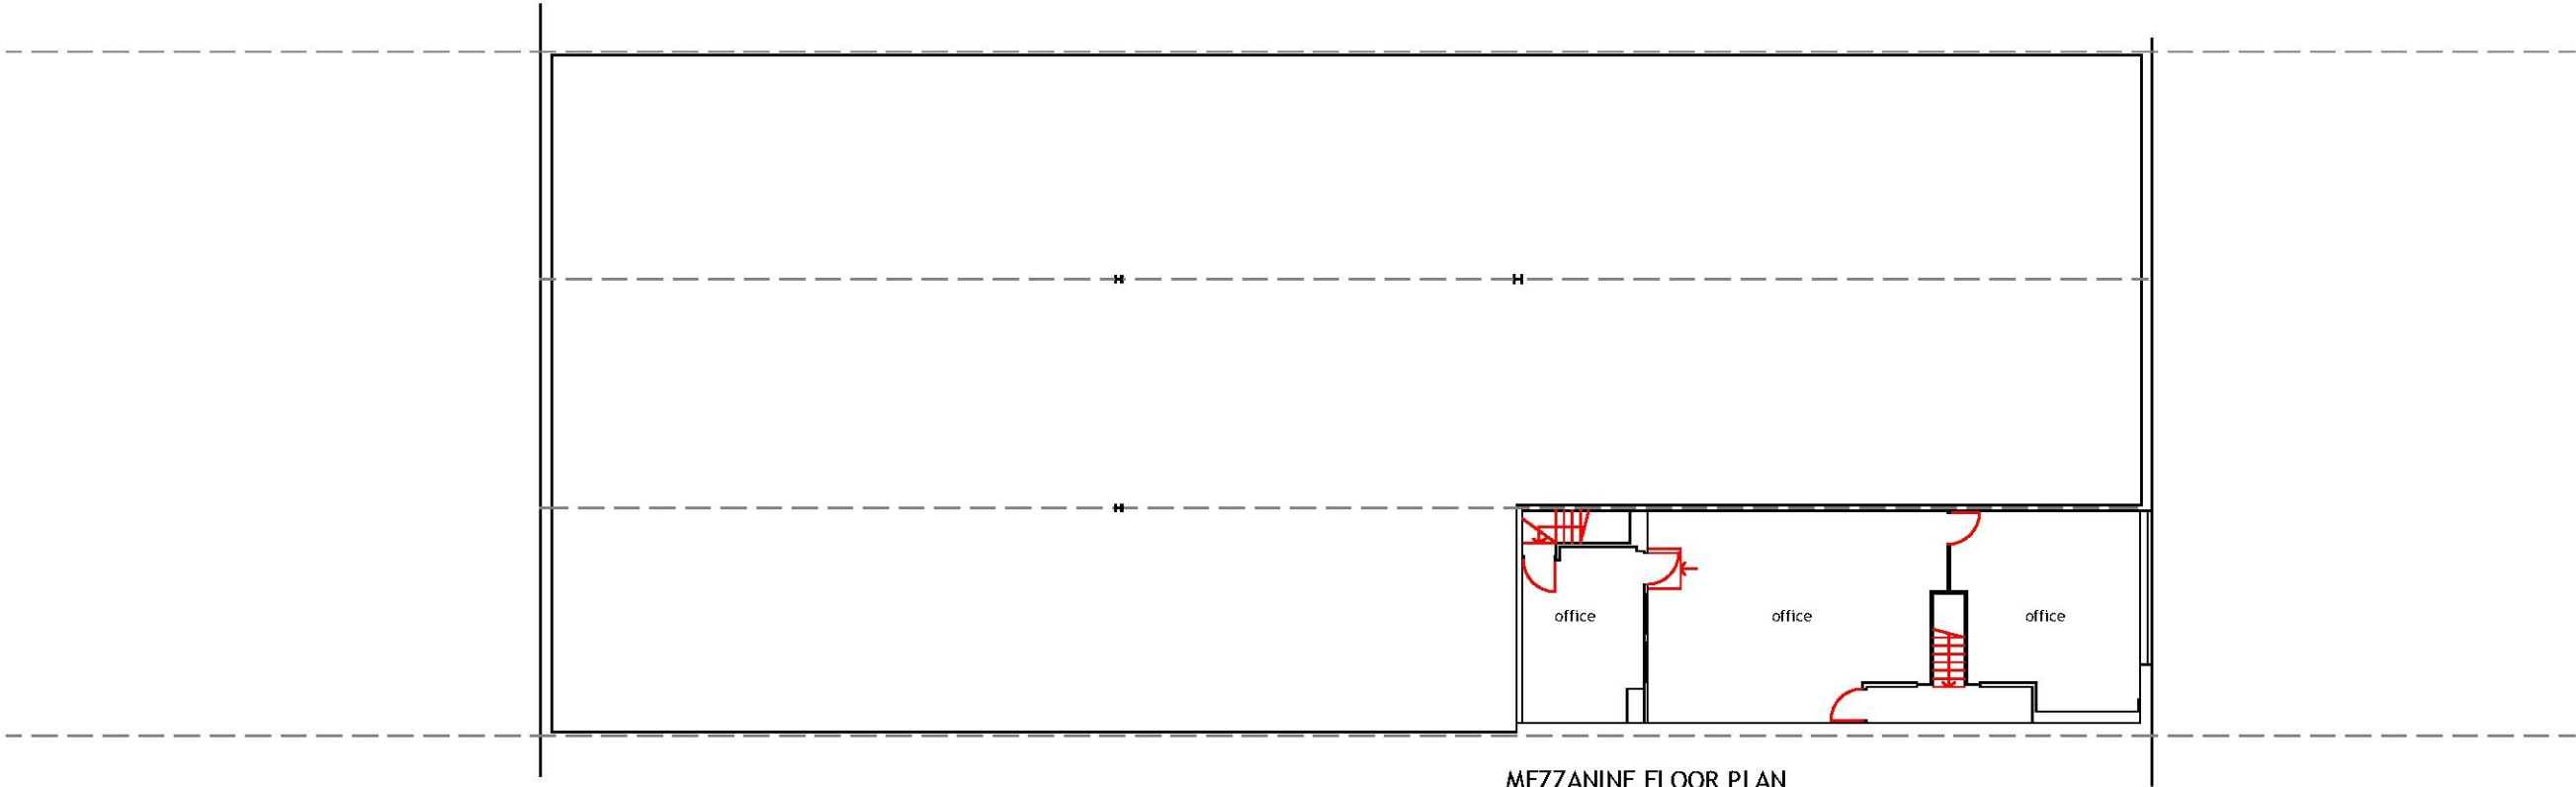

MEZZANINE FLOOR PLAN

 

Ref:	Date:	Revision:	Client:	Drg. Title: MEZZANINE FLOOR PLAN AS EXISTING	Job Name: UNIT 2 HARVINGTON BUSINESS PARK BRAMPTON ROAD EASTBOURNE BN22 9AF
A			BOSS GYM LTD		
B			Date: June 20		
C			Scale: 1:200		
D					
E					
F					Drawing No.

Greg Laye Ltd

7 Cornfield Terrace Eastbourne BN21 4NN Tel: 01323 416243
Greg Laye Ltd © copyright 2020. All rights reserved.