




Notes: Do not scale from this drawing.
All dimension to be checked on site.
This drawing is for planning purpose only.

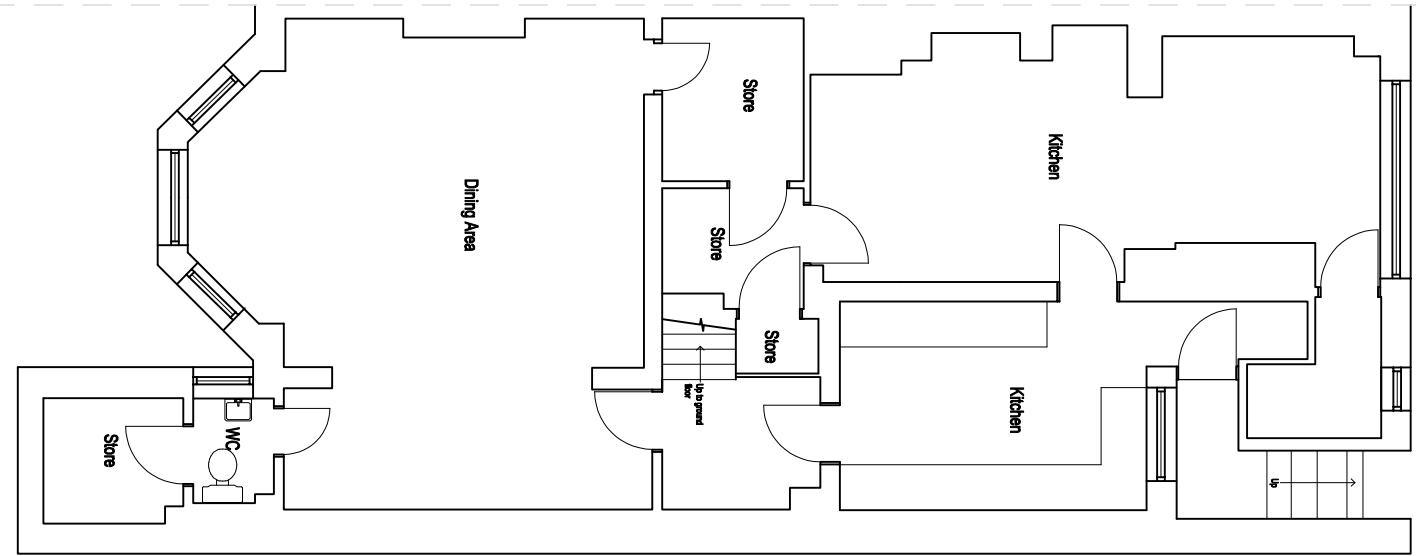

Existing Lower Ground Floor

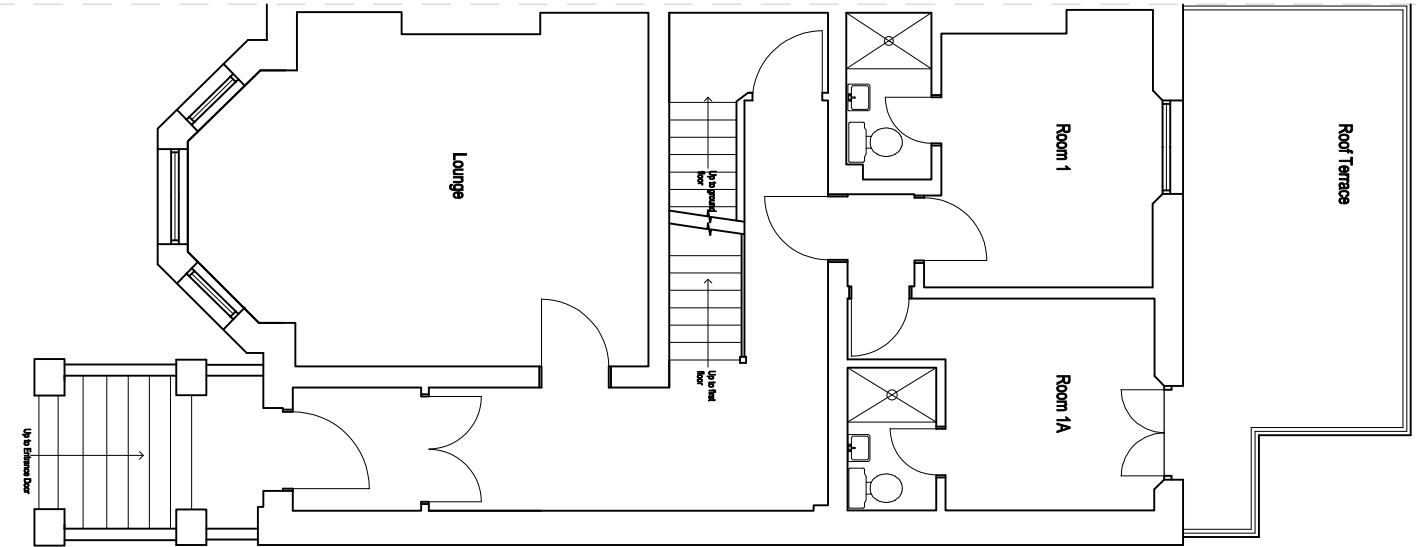

Existing Ground Floor

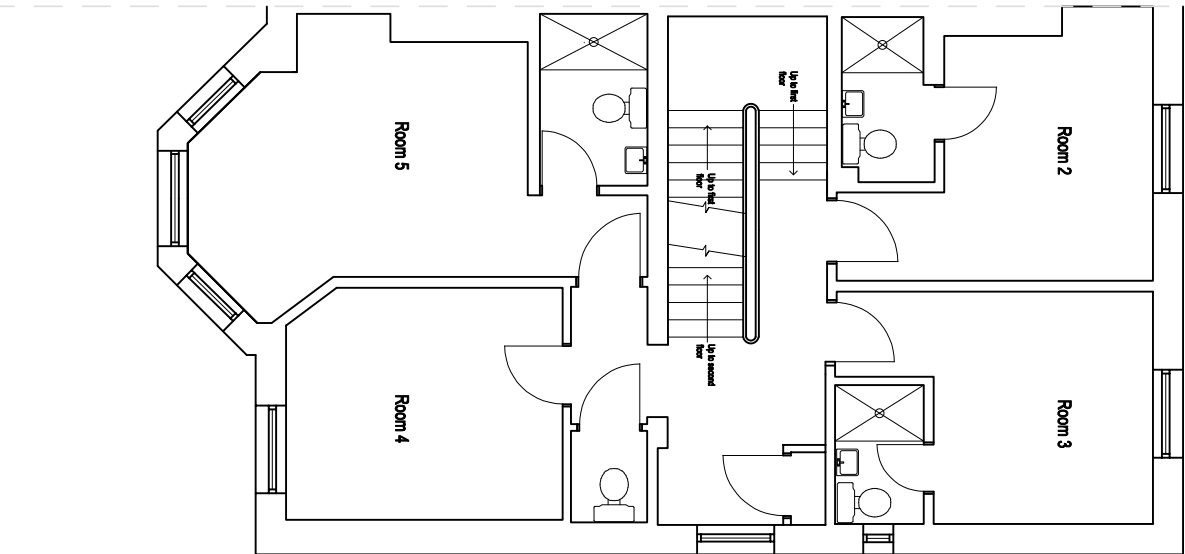

Existing First Floor



Client :

Address : Arden Guest House
17 Burlington Place
Eastbourne
BN21 4AR

Title : Existing Lower Ground, Ground & First Floor Plans

Drawn : J.S Date : 01.08.2021 1:100 @ A3

DWG No. : 1023.01 Revision :