



05/04/2023 13:24:13

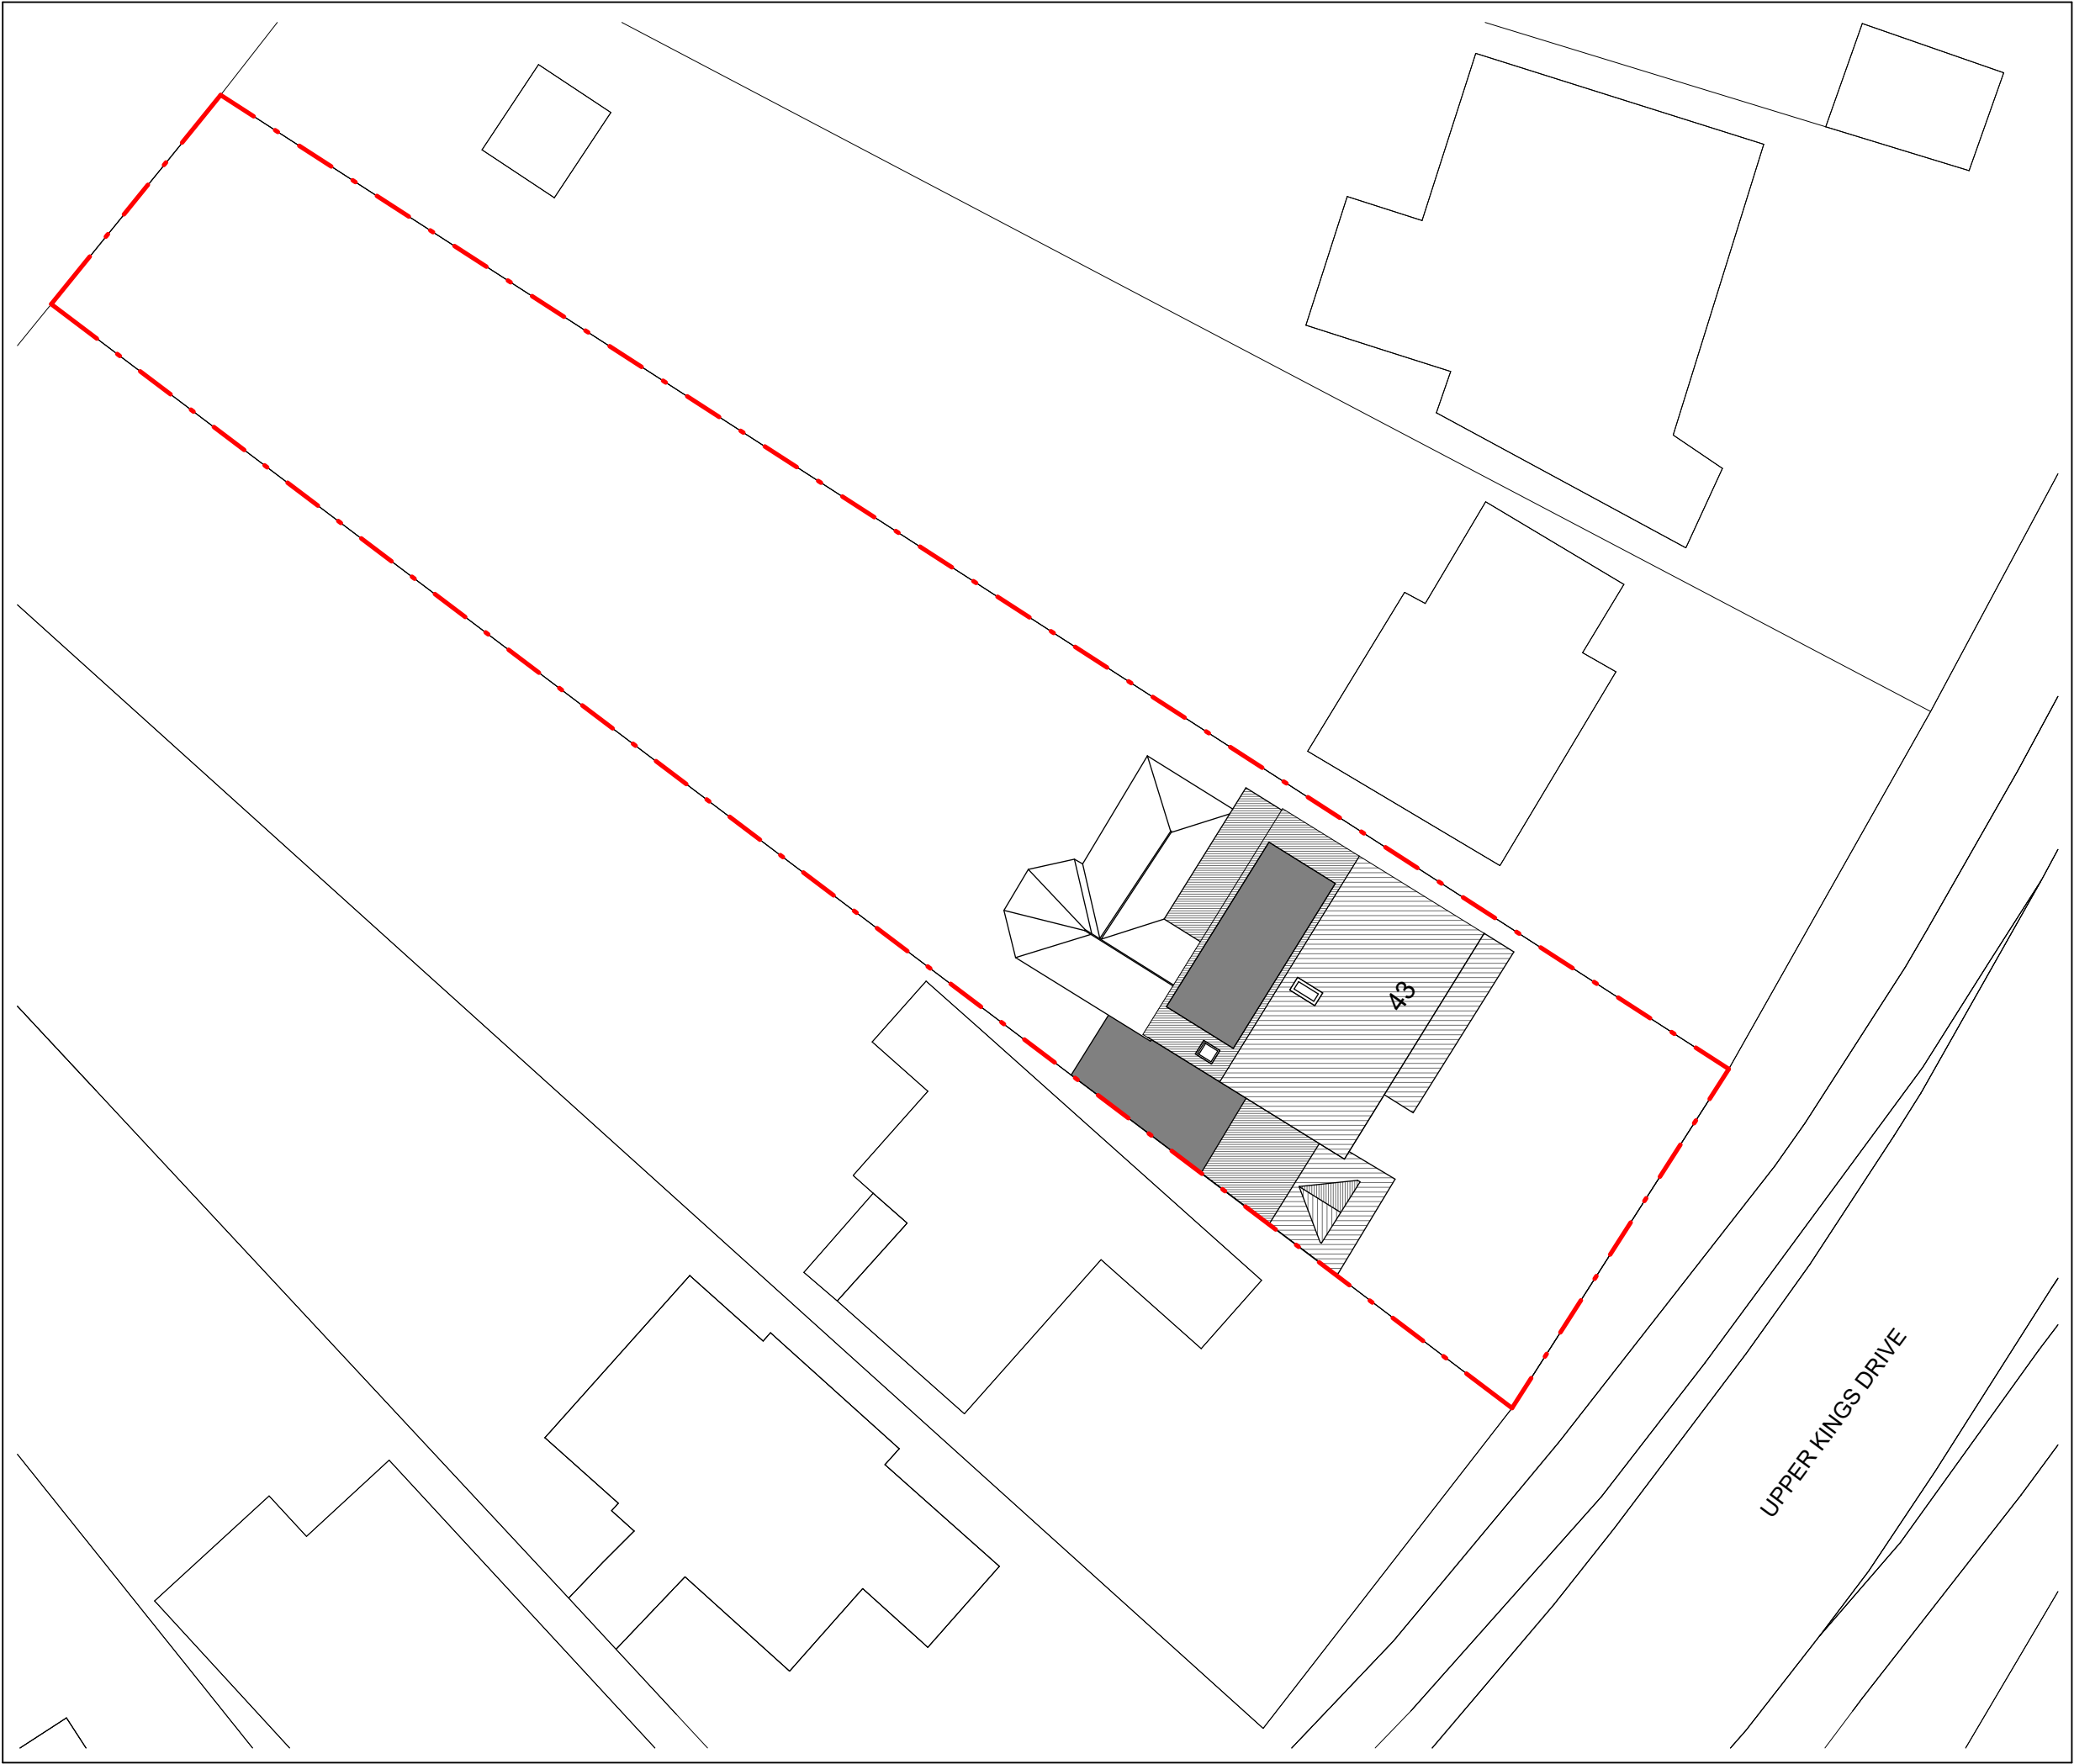

CDM Regulations 2015

The Client must abide by the Construction Design and Management Regulations 2015. The client must appoint a contractor as principle designer in writing (to plan, manage and coordinate the planning and design work) and a principle contractor (to plan, manage and coordinate the construction and ensure there are arrangements in place for managing and organising the project).

 

Atelier Ellis Architects
Innovators + Makers

PROJECT		
2102_43 Upper Kings Drive		
TITLE		
Site Plan		
CLIENT		
Mr & Mrs Cook		
DRAWN BY	CHECKED BY	DATE
RE	SE	05/04/2023
SCALE (@A1)		PROJECT NUMBER
1:200		2107
DRAWING NUMBER		REV
A102		A1