


Existing Details

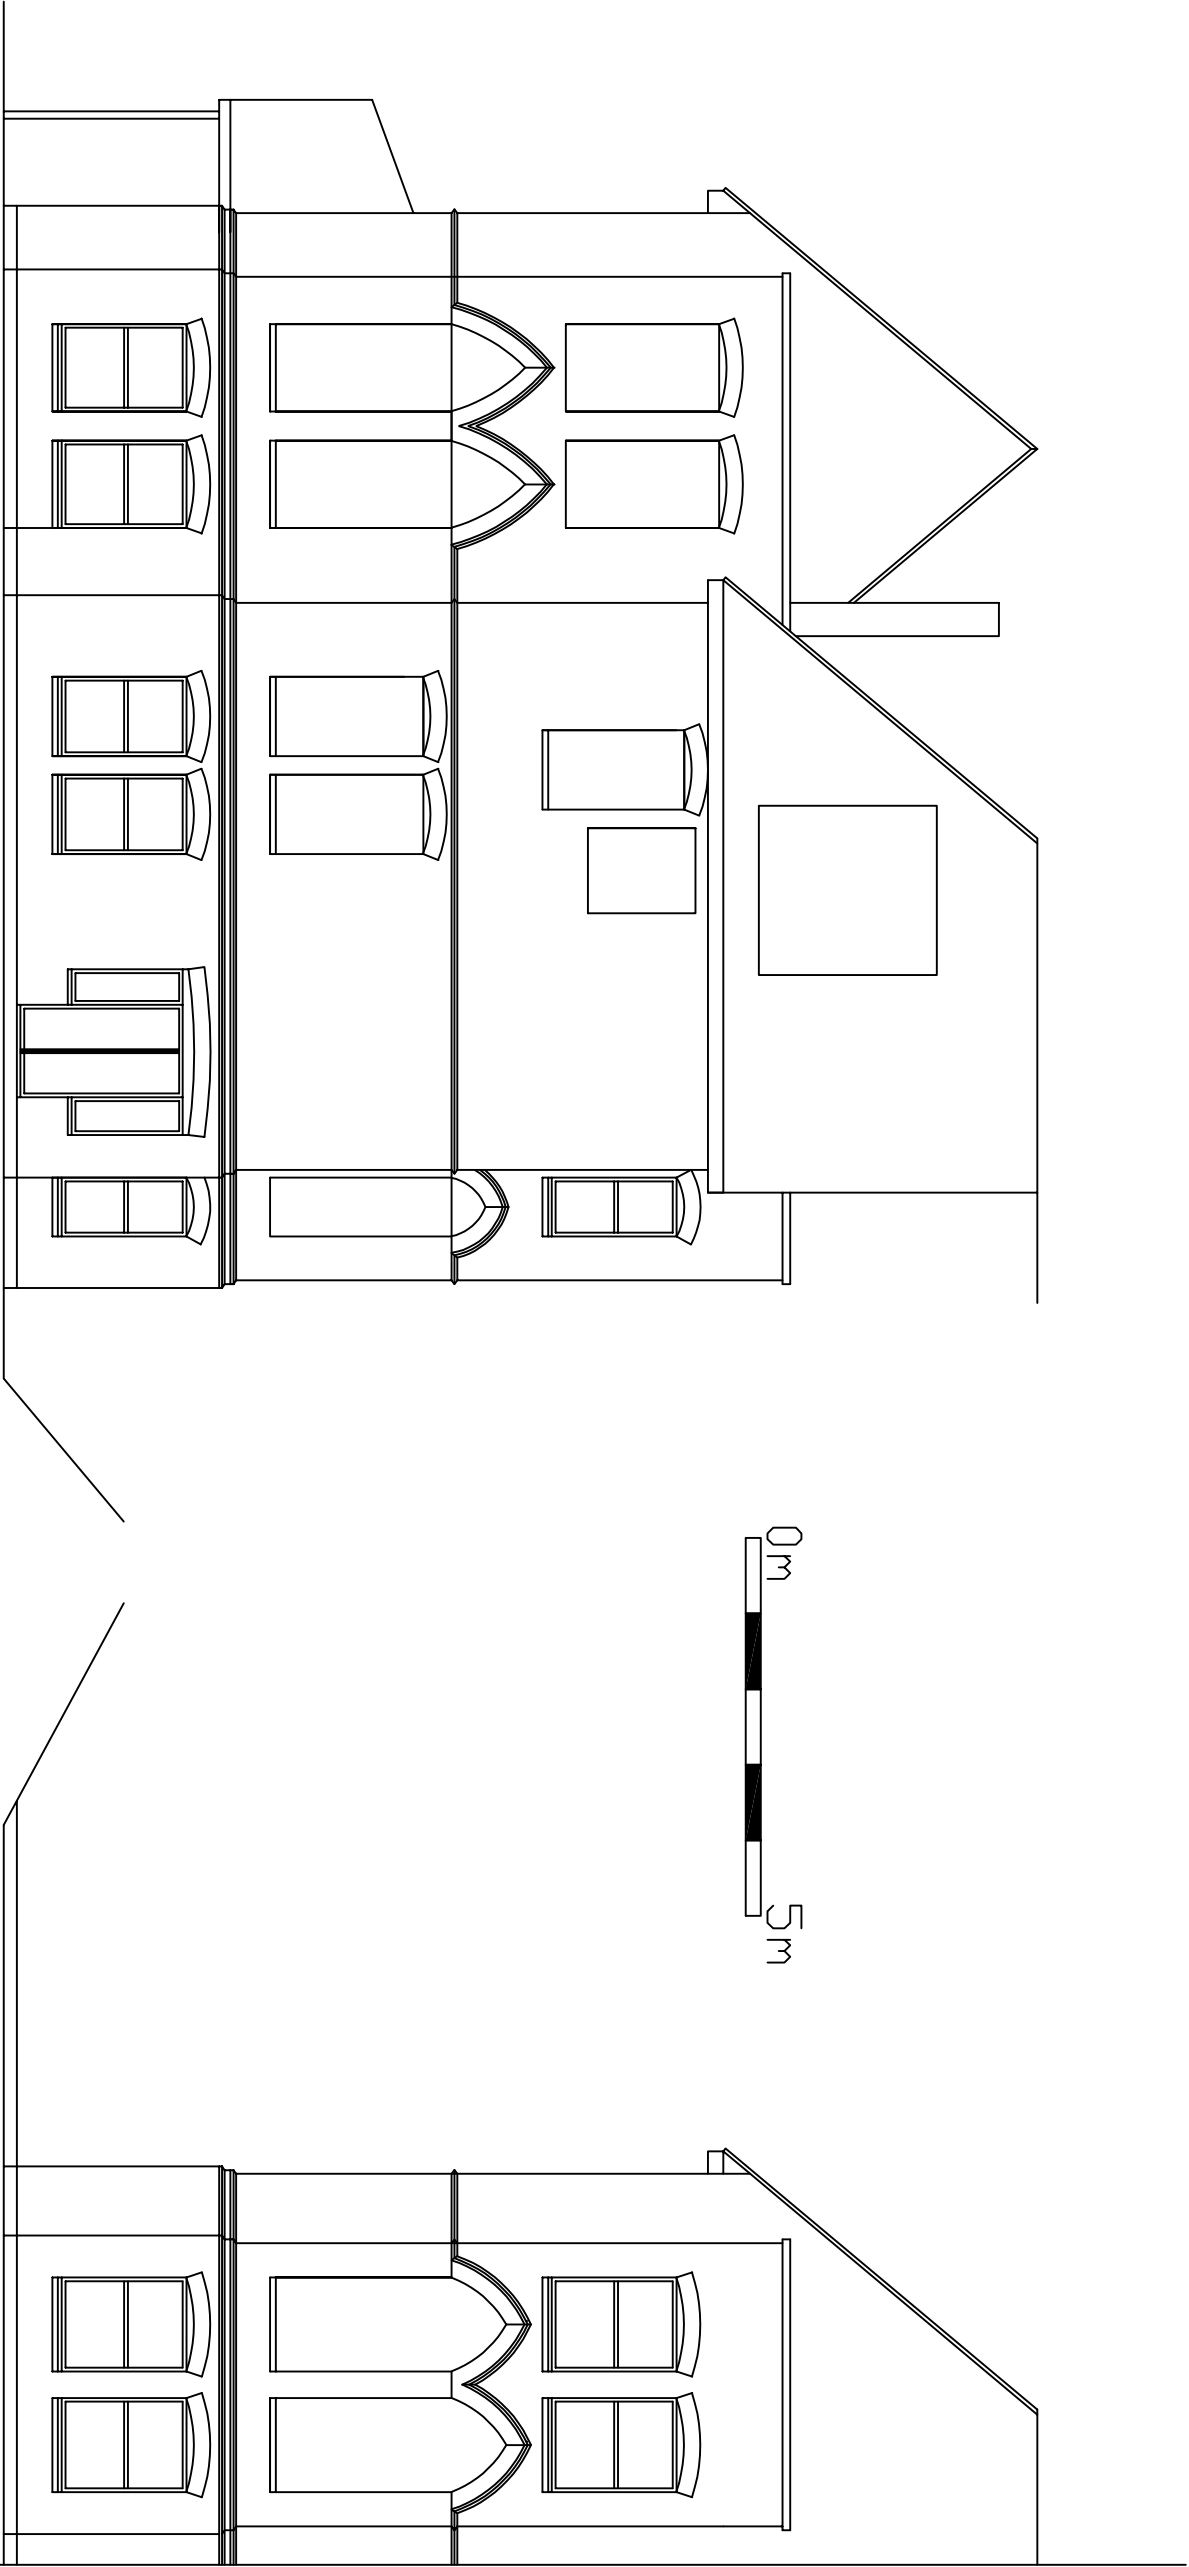

Side Elevation

Front Elevation

Beacon Design Services		Rev-		Comments-		Date-		Contract- Proposed Side Extension to 42 St Johns Road, Eastbourne, East Sussex. BN20 7NB			
07787 501626		Rev-		Comments-		Date-		Date-	Scale-	Drawn By-	Drawing No-
								Jun 18	1:100	MLJ	002