





FRONT (WEST)



SIDE (SOUTH)


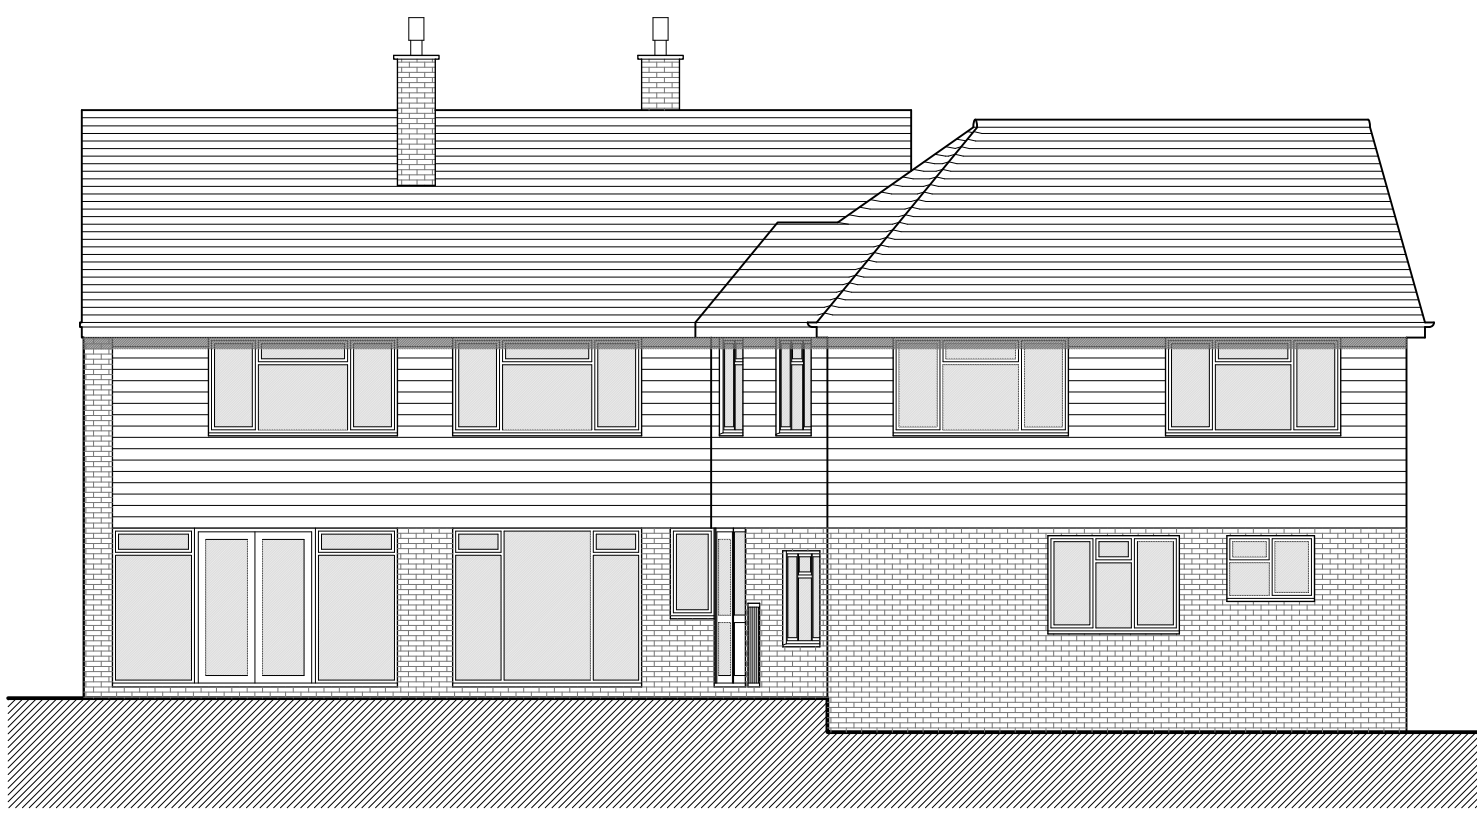


REAR (EAST)

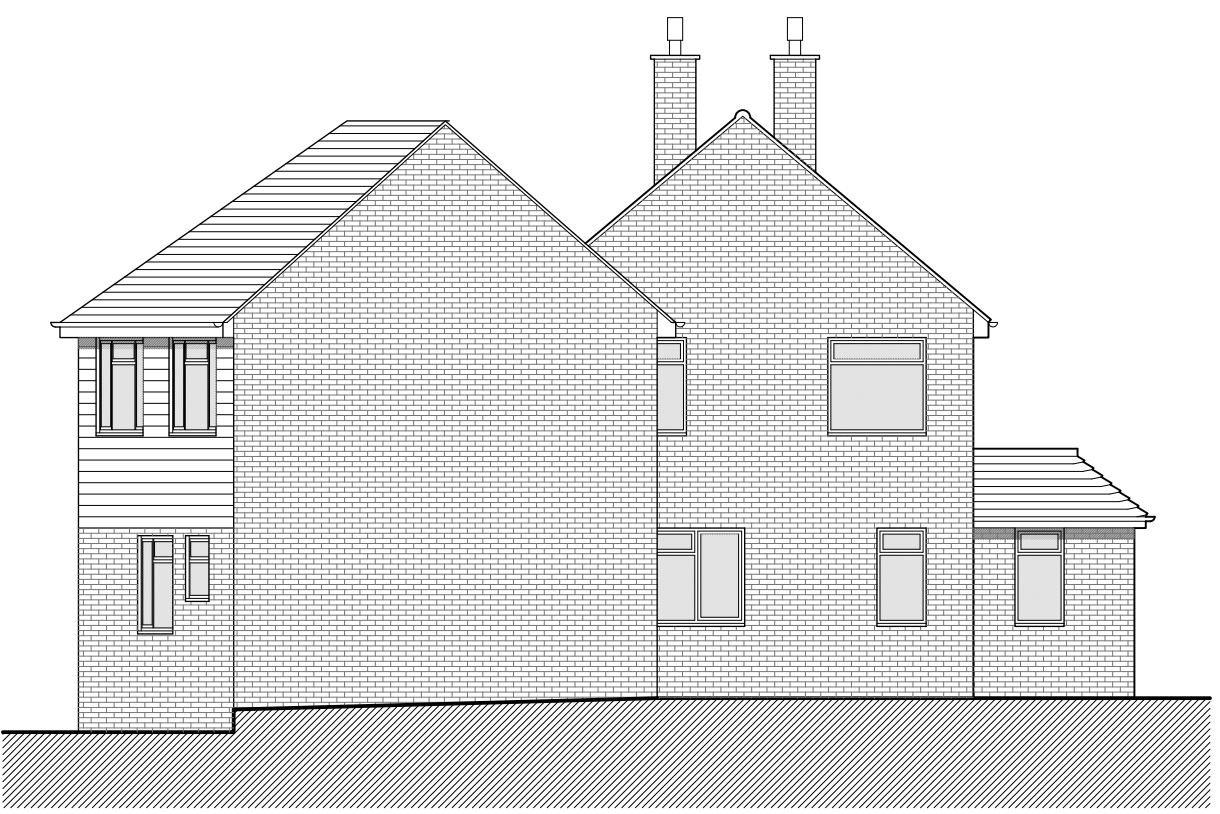


SIDE (NORTH)


EXISTING ELEVATIONS - 1:100

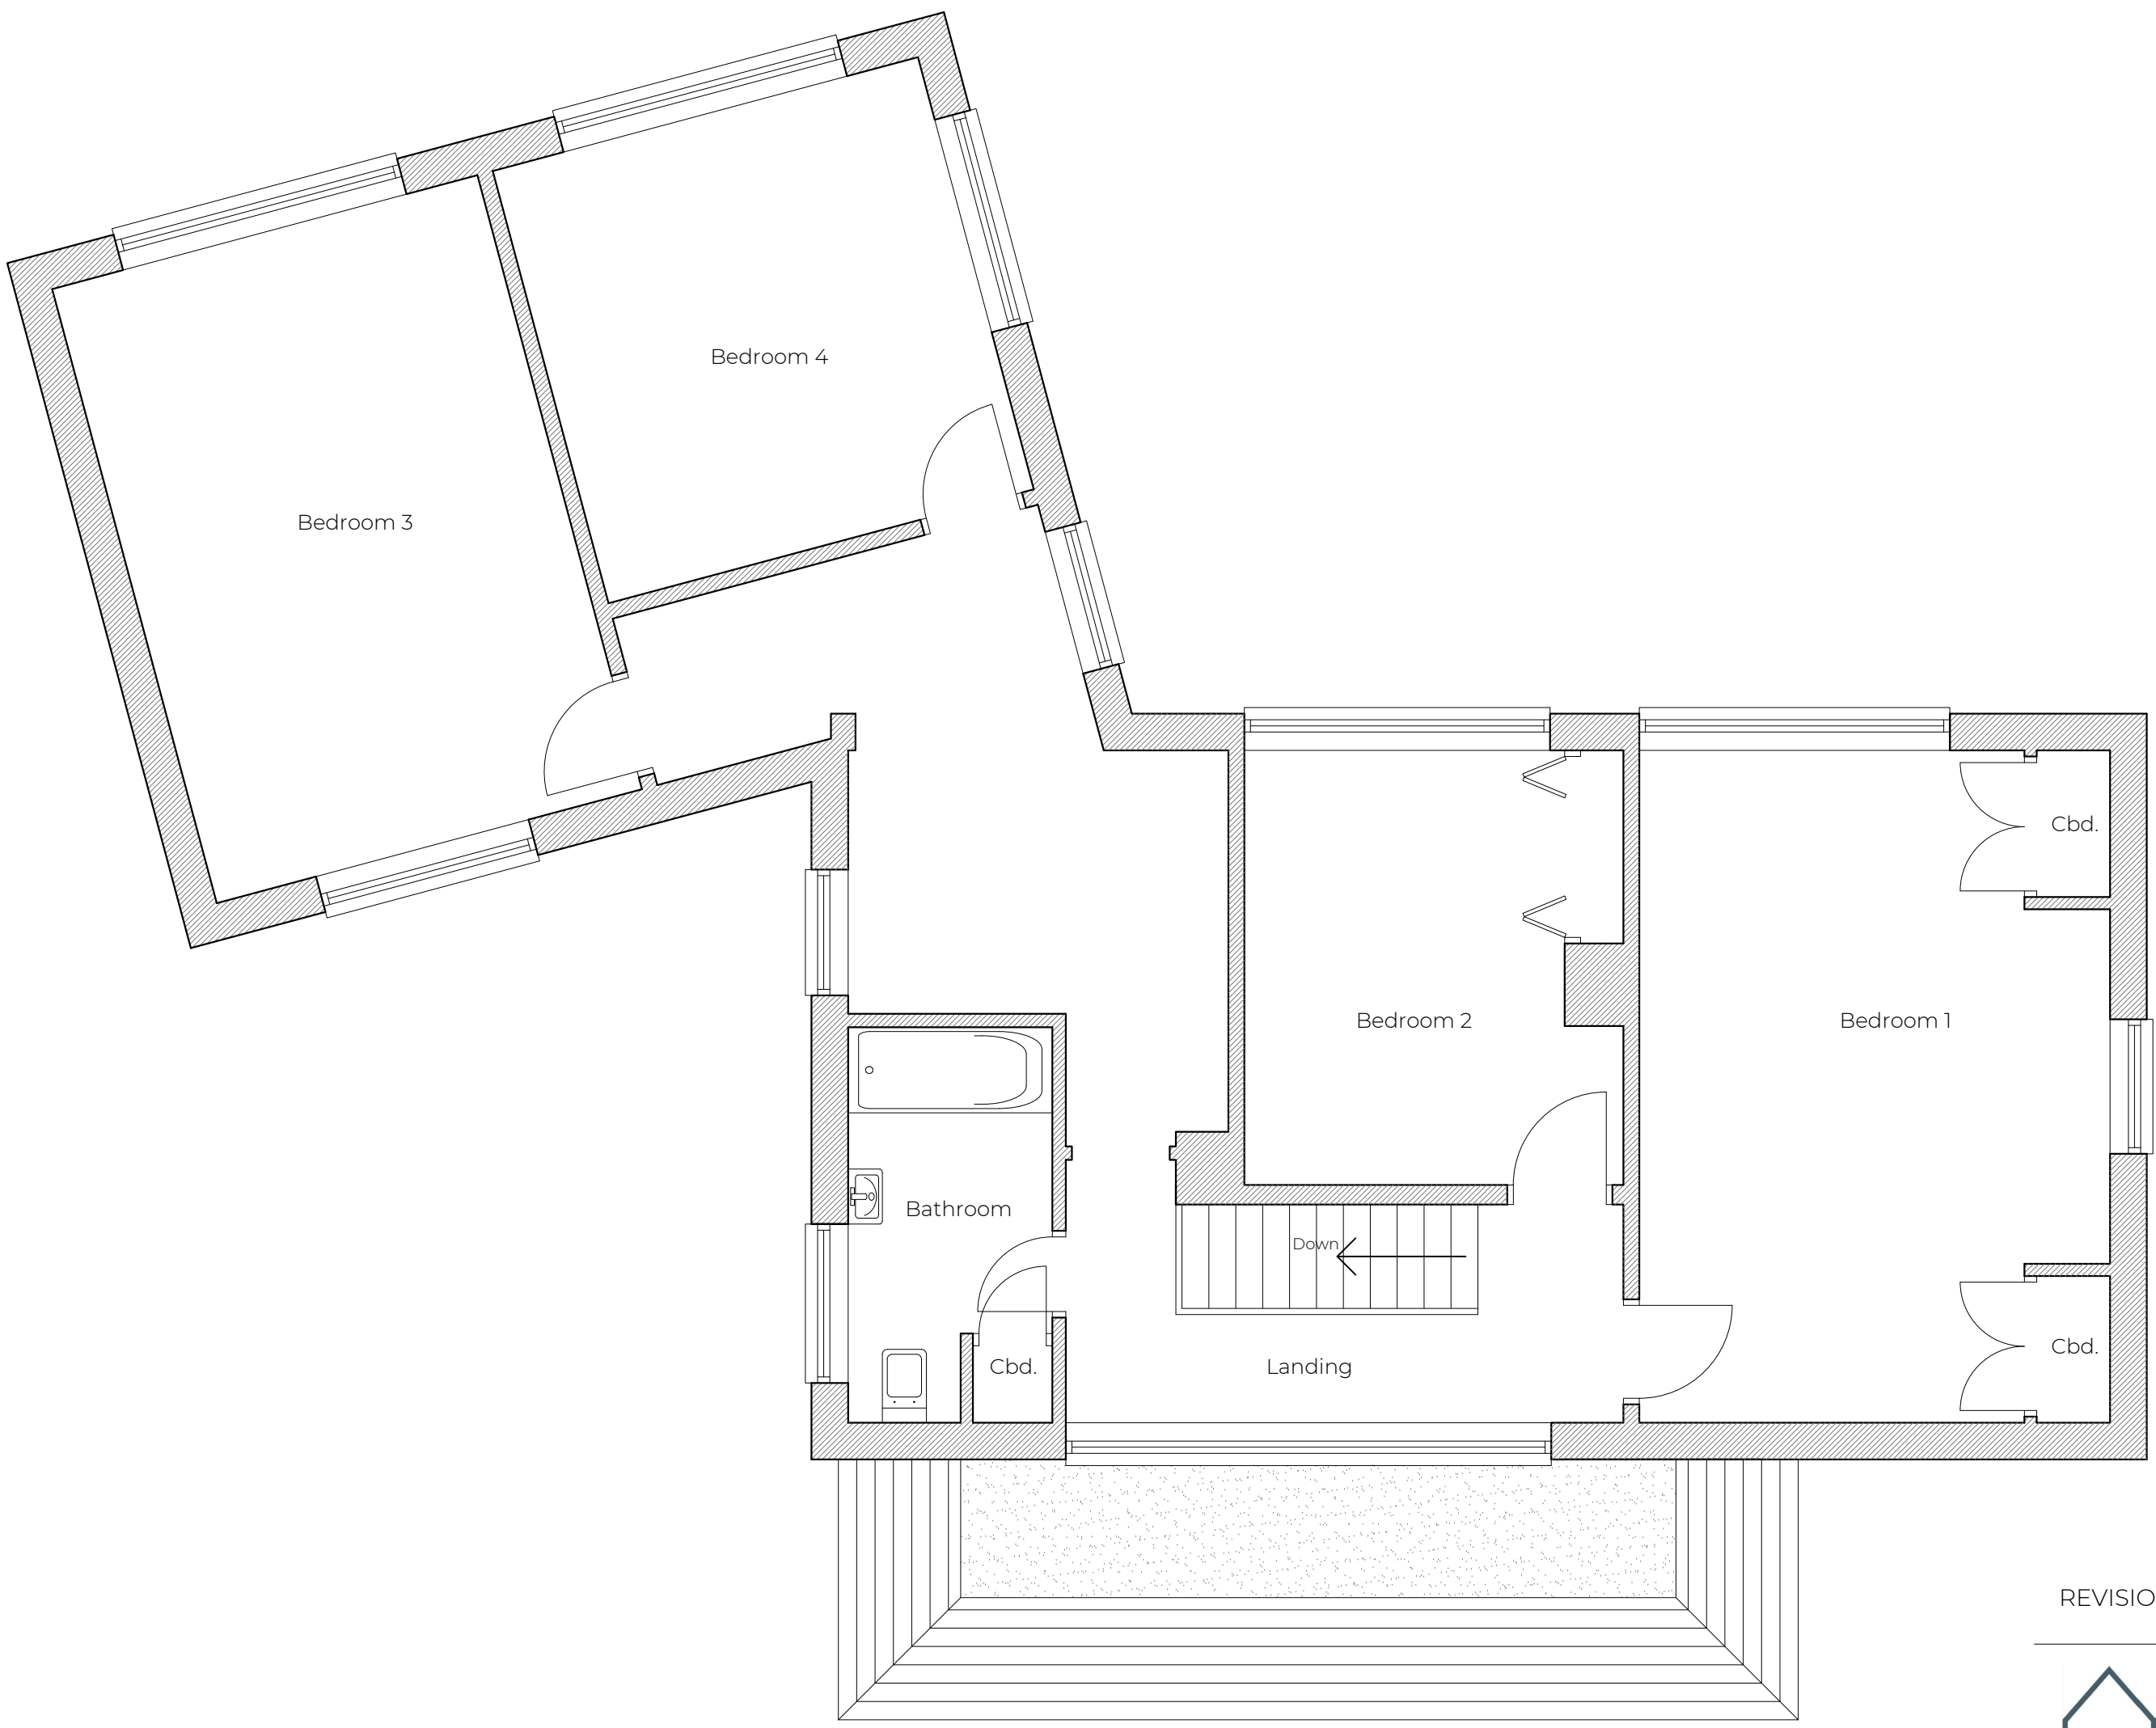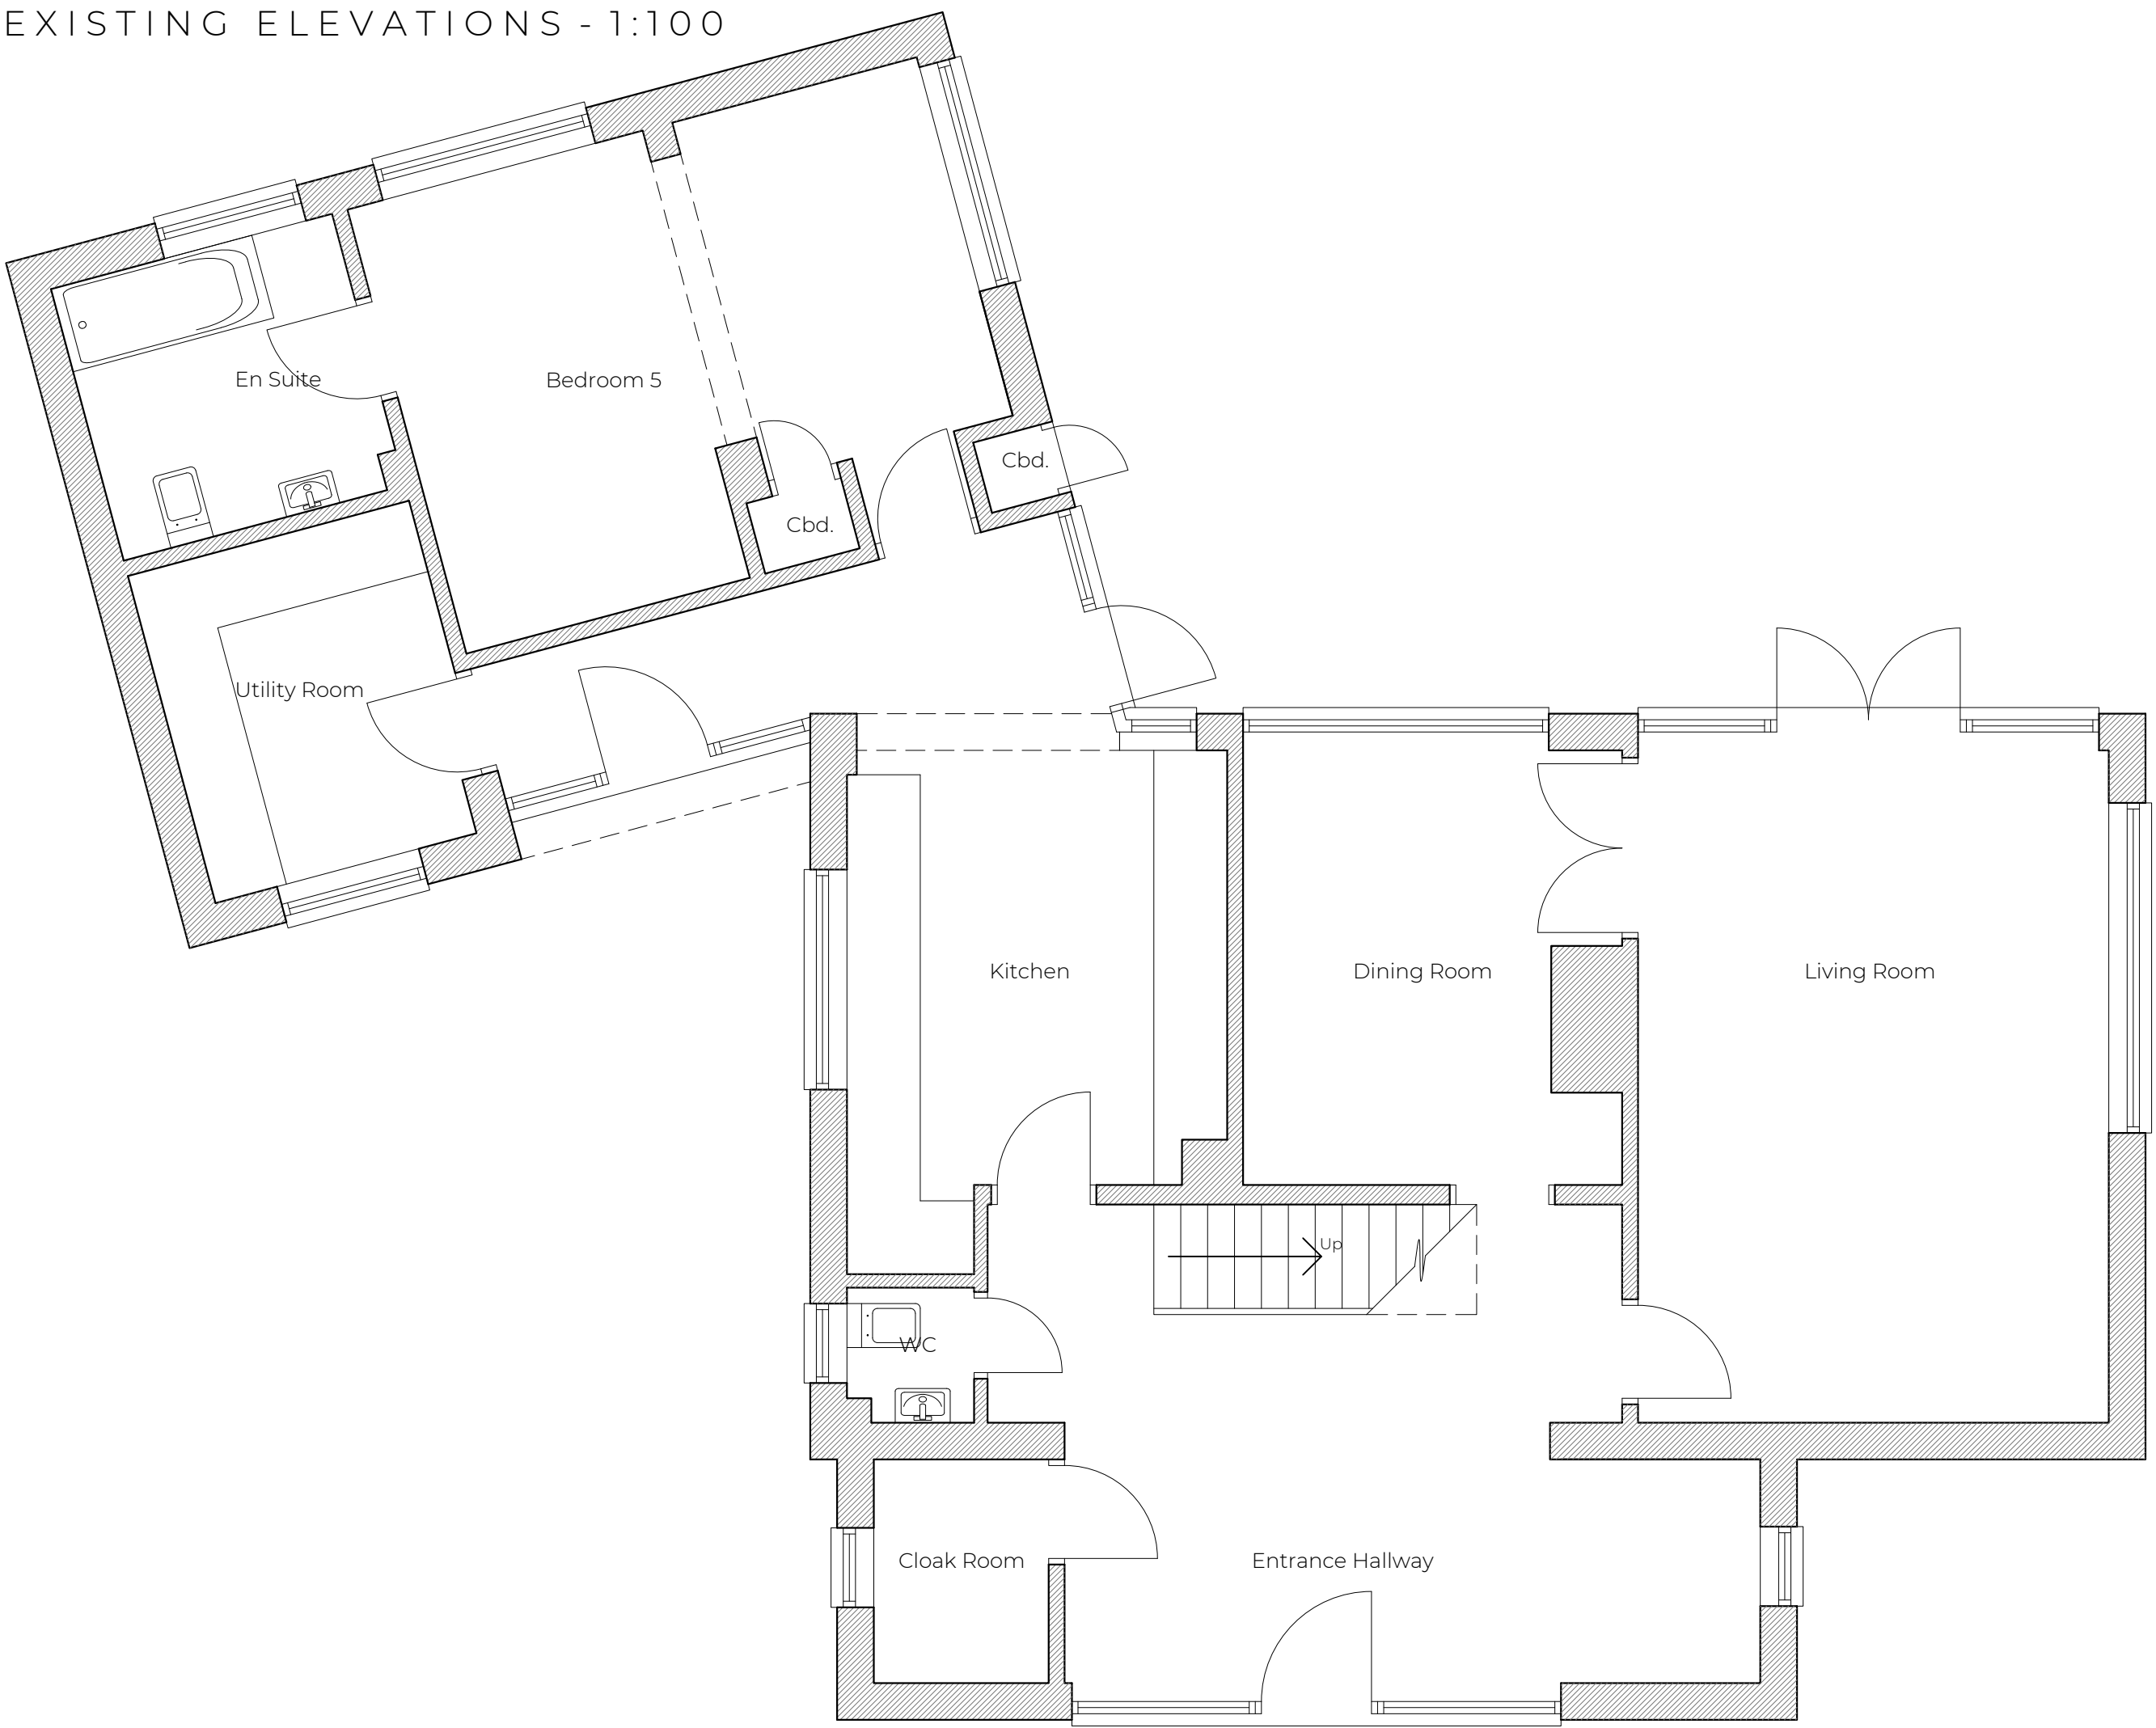

EXISTING GROUND FLOOR PLAN - 1:50

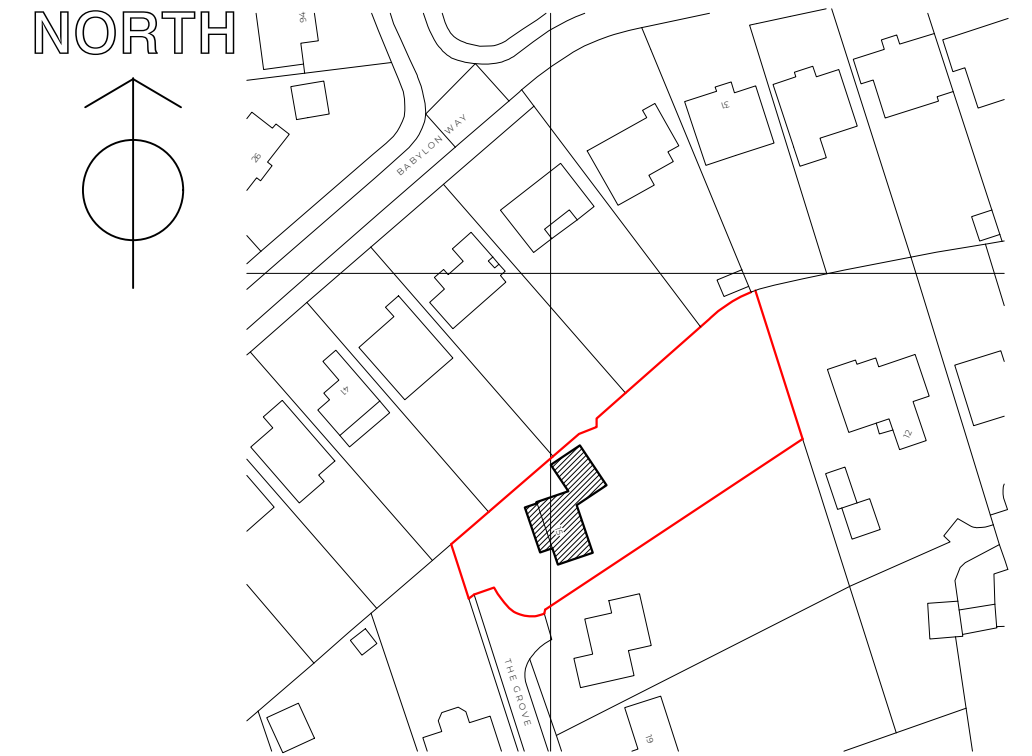

SITE LOCATION PLAN - 1:1250

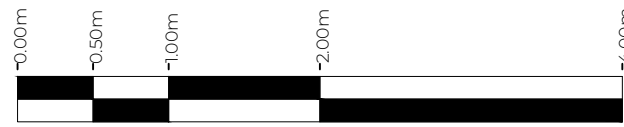

SCALE BAR - 1:50



SCALE BAR - 1:500




SCALE BAR - 1:100



SCALE BAR - 1:1250

EXISTING FIRST FLOOR PLAN - 1:50

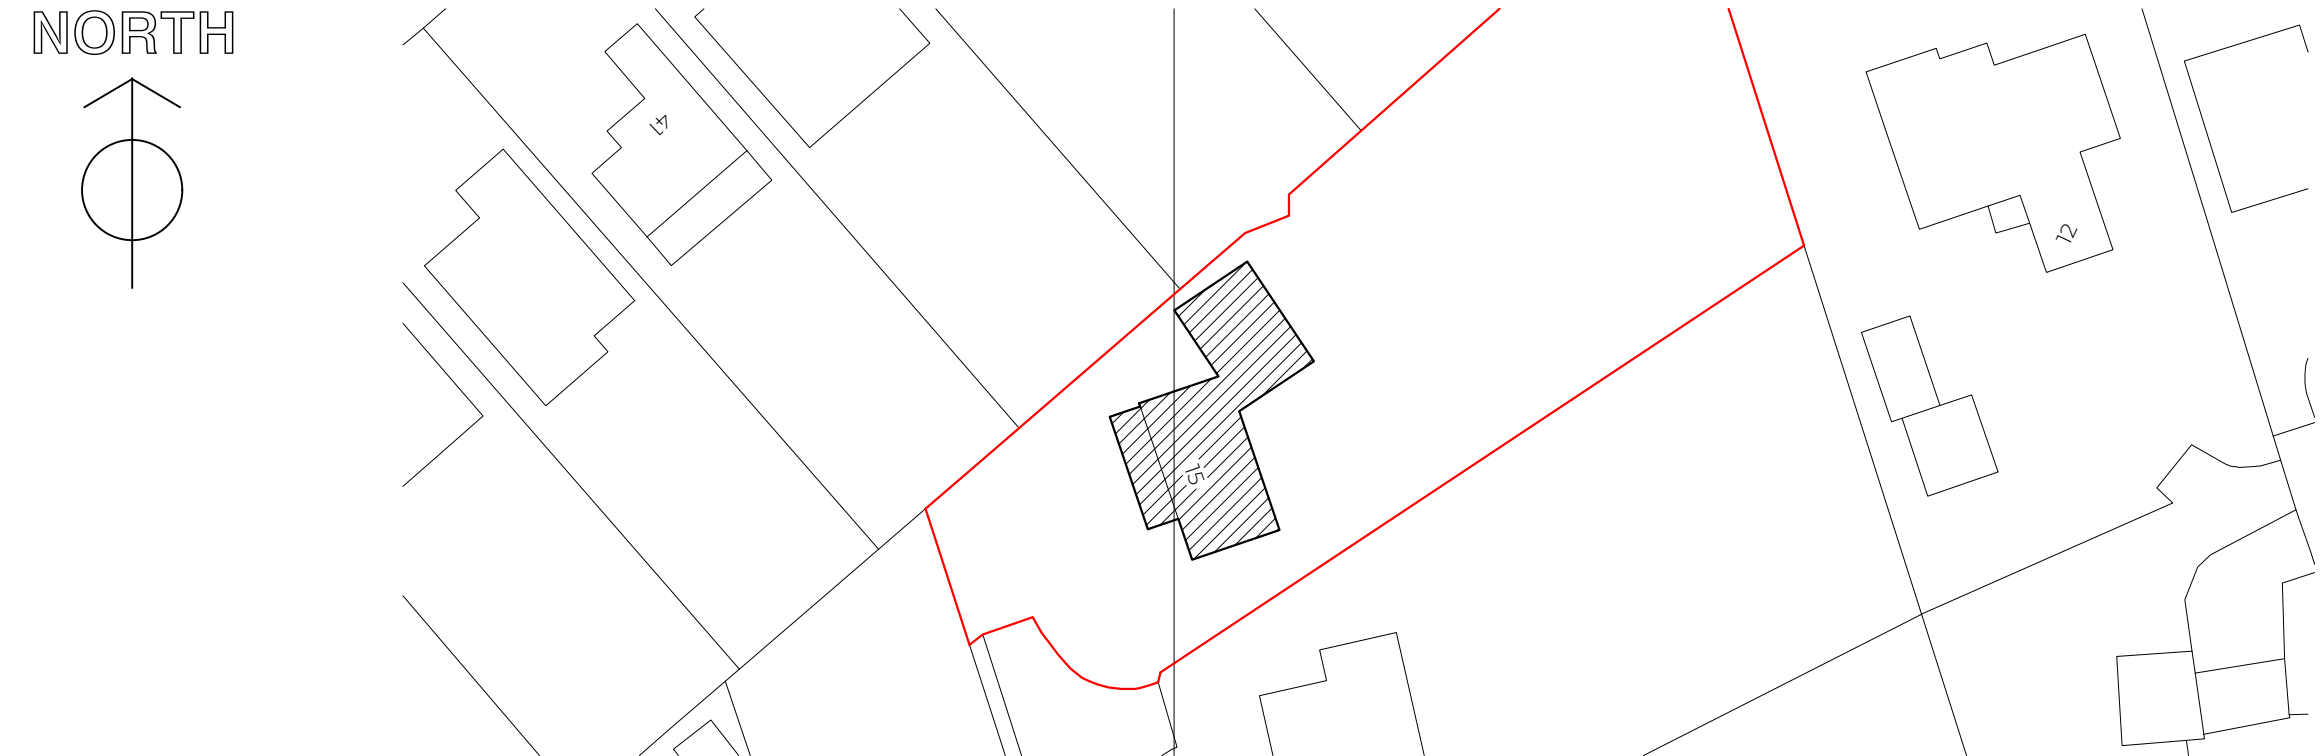

EXISTING SITE BLOCK PLAN - 1:500

REVISIONS DATE

**HOUSE**  
DESIGN & ARCHITECTURE  
01424 843777 info@housedesign.org.uk  
07914 229552 www.housedesign.org.uk

DESCRIPTION  
PROPOSED EXTENSIONS AND  
GENERAL ALTERATIONS

JOB TITLE  
15 THE GROVE,  
EASTBOURNE,  
BN20 9DA.

DRAWING TITLE  
EXISTING FLOOR PLANS,  
ELEVATIONS AND SITE PLANS

SCALE : AS NOTED (A1) DATE: JULY 2023  
DRAWN BY: SB DRAWING NO: 23.492/01