

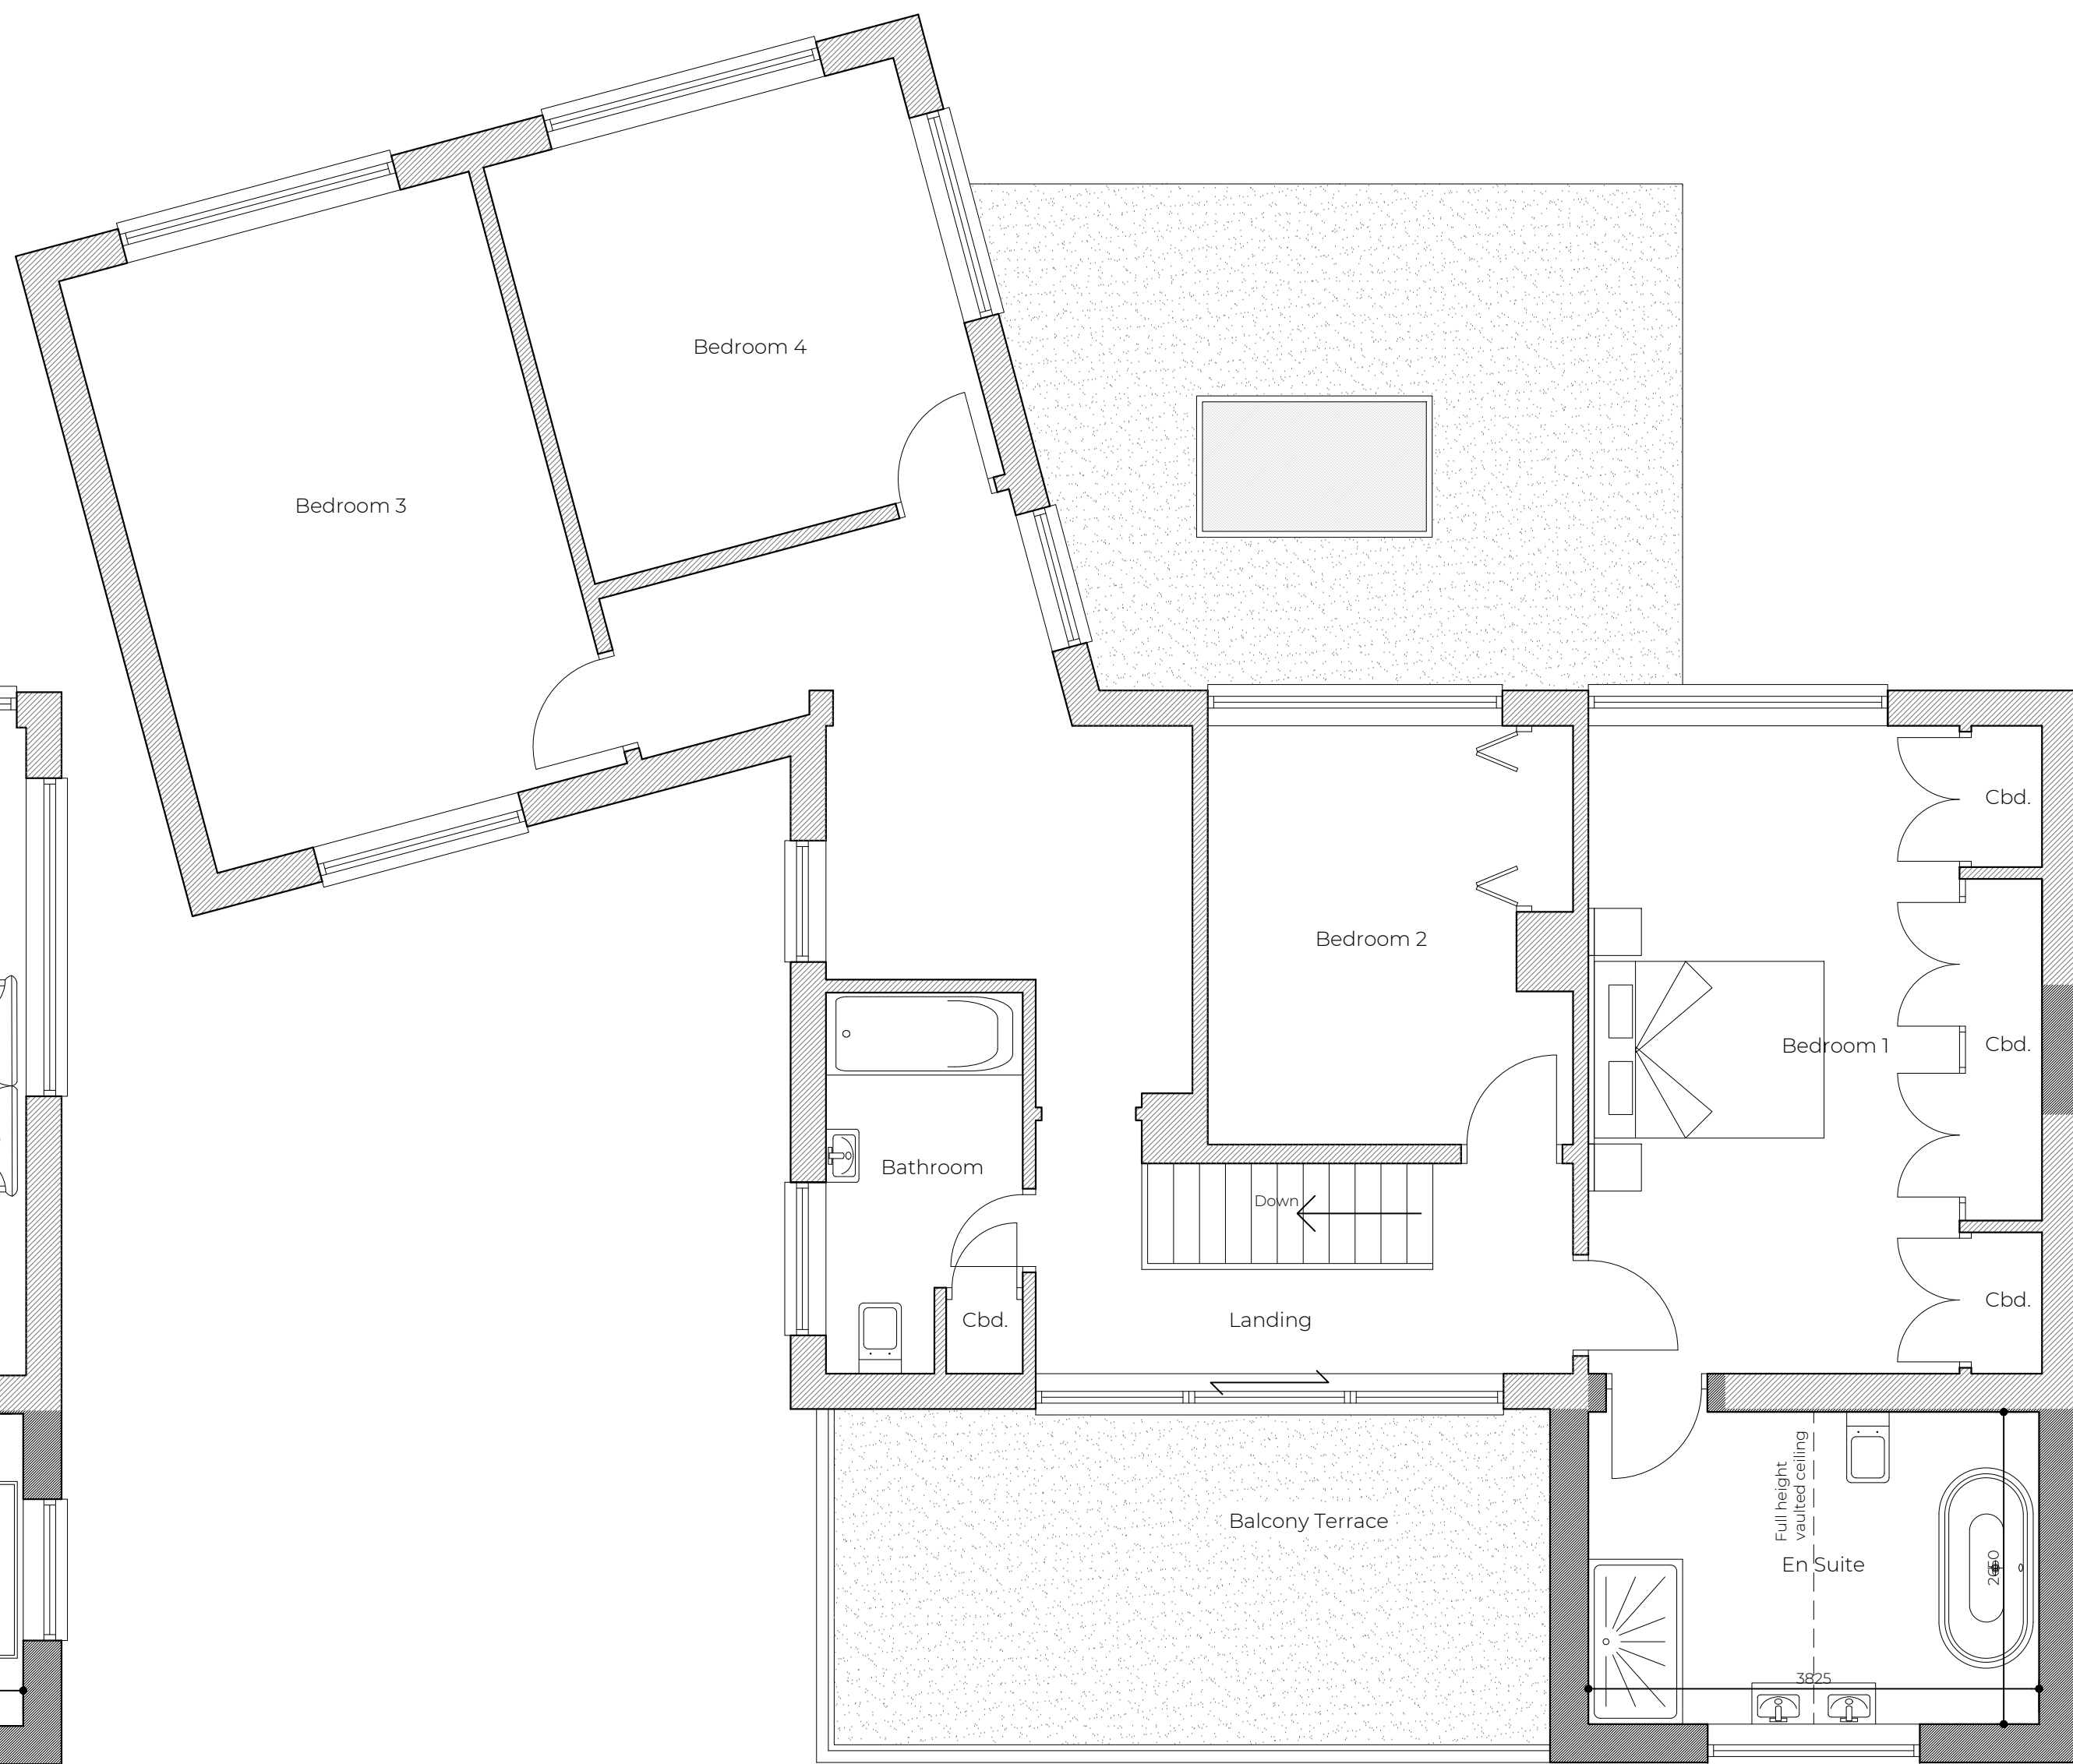


PROPOSED ELEVATIONS - 1:100

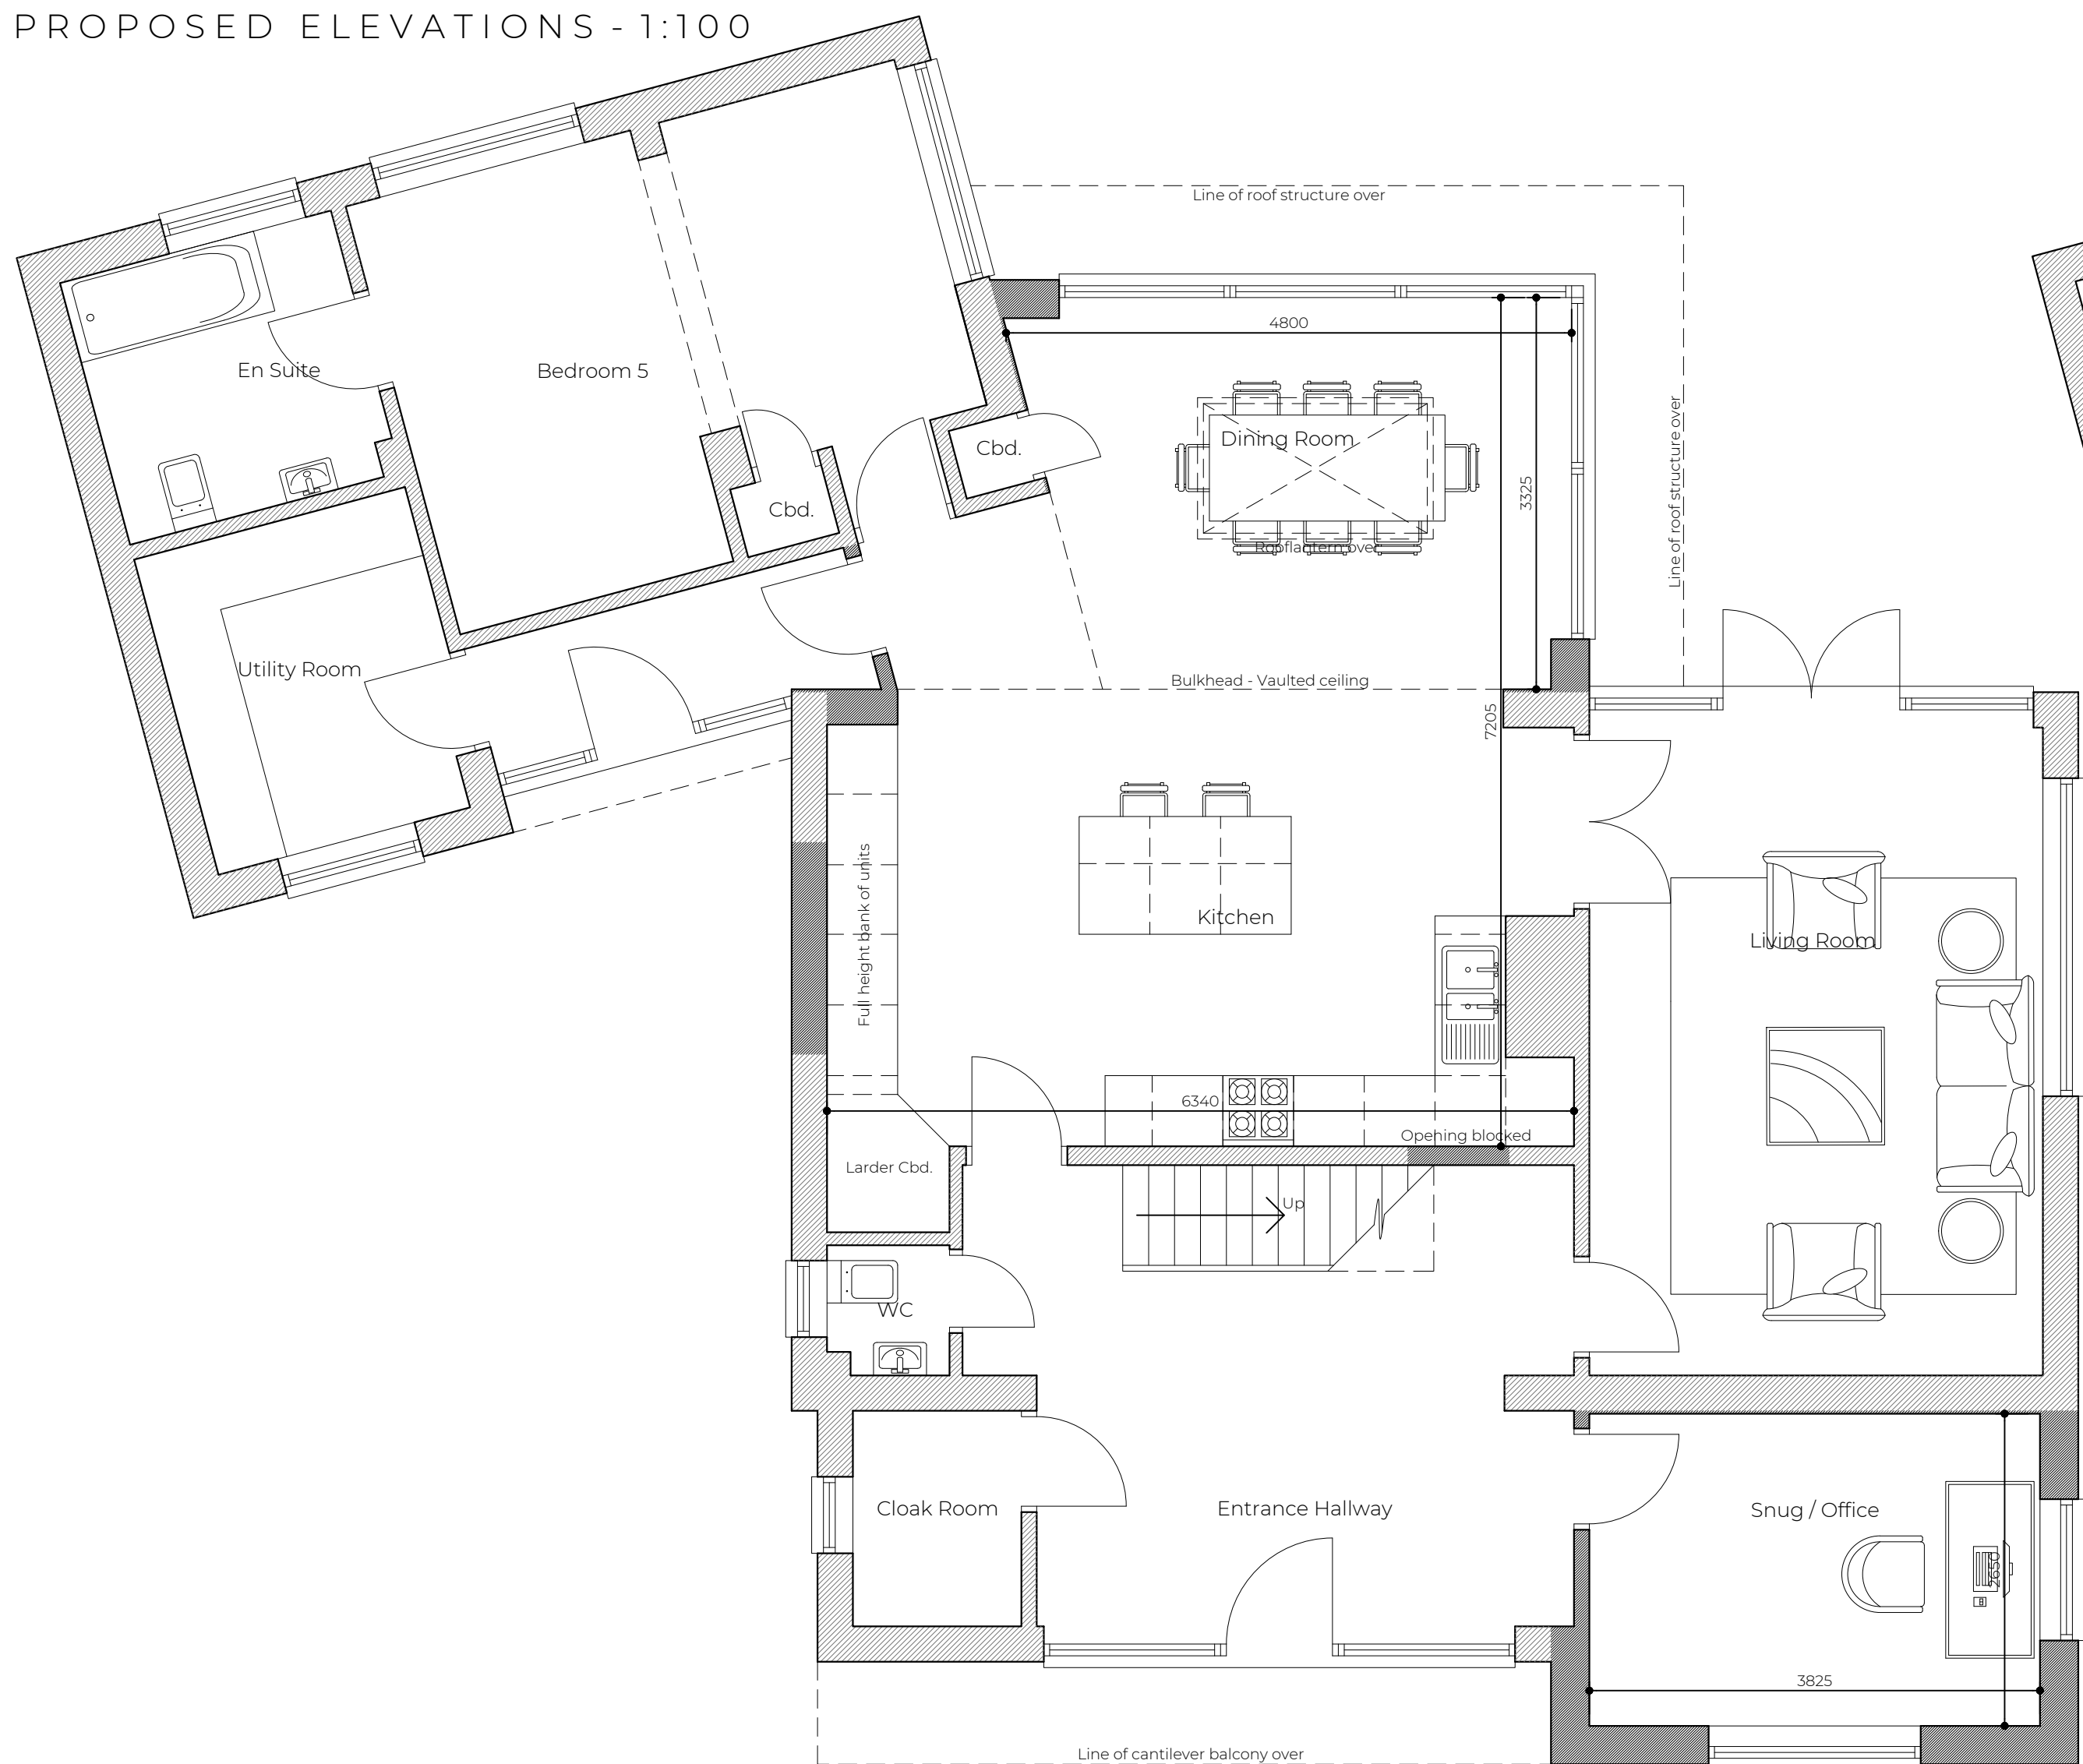

PROPOSED GROUND FLOOR PLAN - 1:50

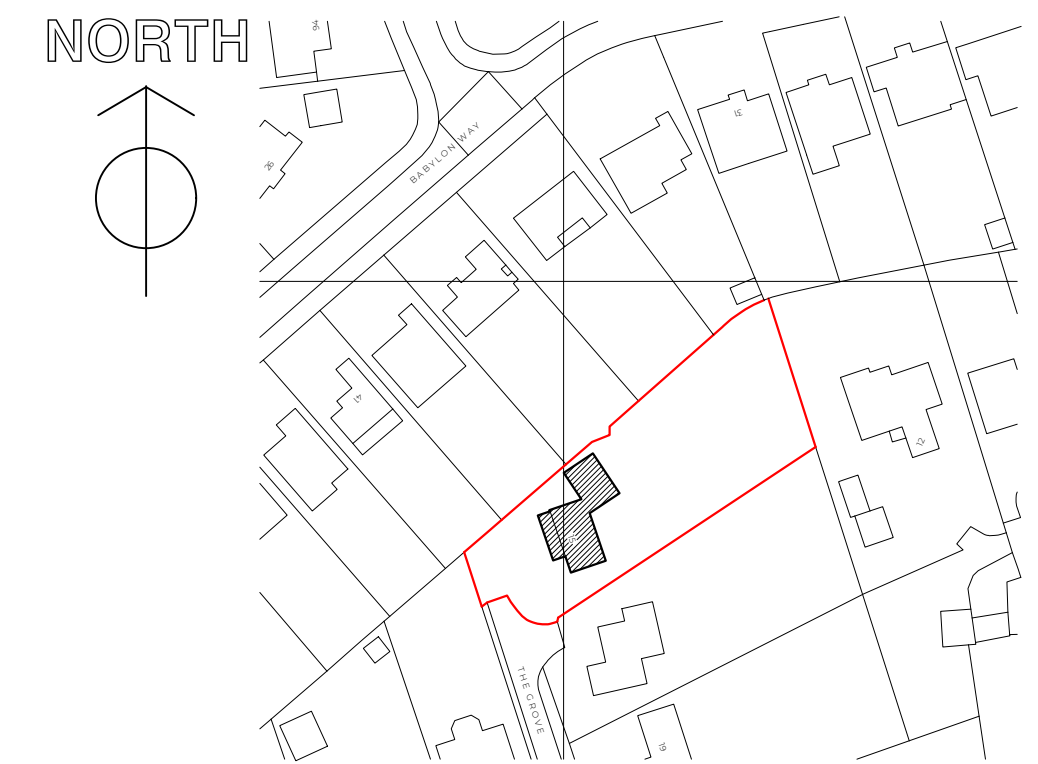

SITE LOCATION PLAN - 1:1250



SCALE BAR - 1:50



SCALE BAR - 1:500



SCALE BAR - 1:100



SCALE BAR - 1:1250

PROPOSED FIRST FLOOR PLAN - 1:50



PROPOSED SITE BLOCK PLAN - 1:500

C - Alterations to scheme as per client req's - Nov '23
B - Alterations to scheme as per client req's - Sept '23
A - Alterations to scheme as per client req's - Aug '23
REVISIONS
DATE

HOUSE
DESIGN & ARCHITECTURE
01424 843777 info@housedesign.org.uk
07914 229552 www.housedesign.org.uk

DESCRIPTION
PROPOSED EXTENSIONS AND
GENERAL ALTERATIONS

JOB TITLE
15 THE GROVE,
EASTBOURNE,
BN20 9DA.

DRAWING TITLE
PROPOSED FLOOR PLANS,
ELEVATIONS AND SITE PLANS

SCALE : AS NOTED (A1) DATE: JULY 2023
DRAWN BY: SB DRAWING NO: 23.492/02C