



Revisions:				
Revision	Date	Revision Notes	Drawn	Inspected
01	18.04.23	First Issue	GF	SD


NOTES:

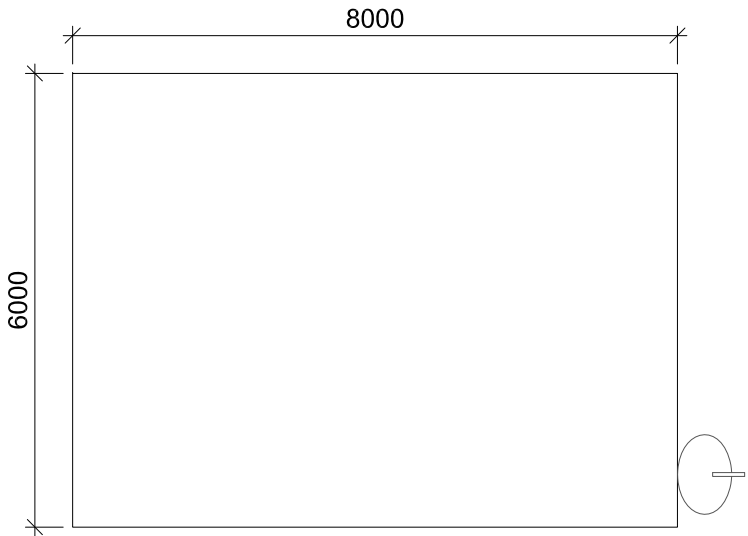


ROOF PLAN

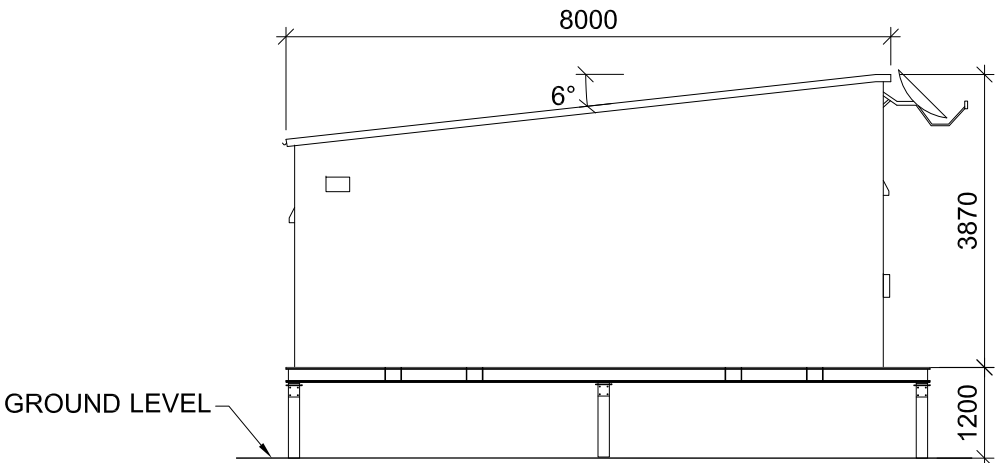


LEFT ELEVATION

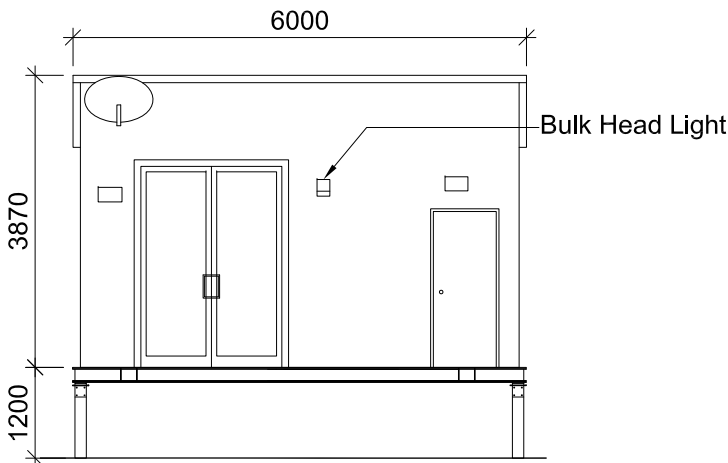


FRONT ELEVATON

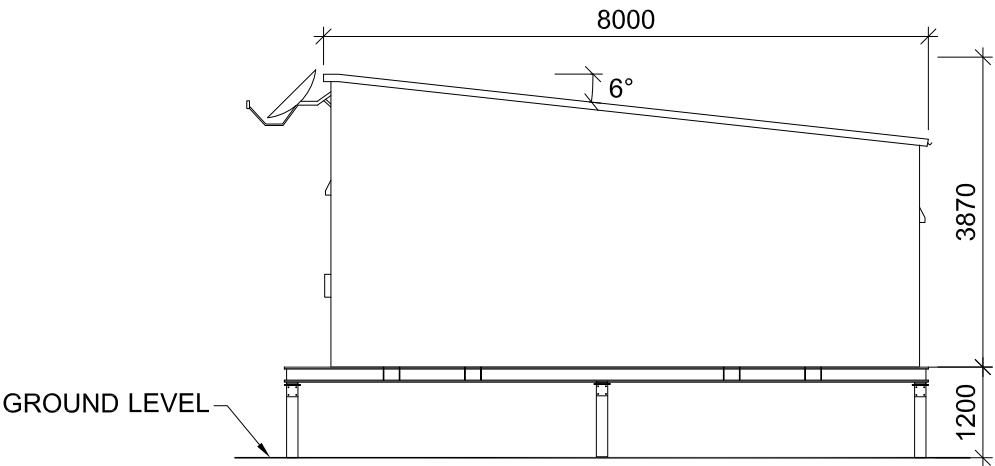

RIGHT ELEVATION

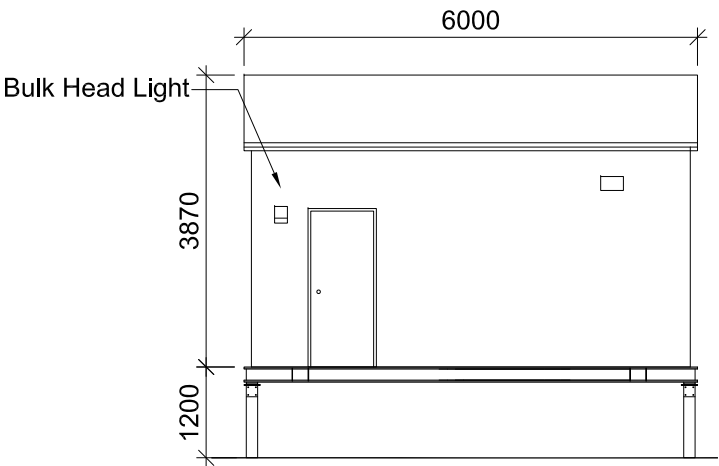

REAR ELEVATION

 

SCALE 1:100

Status: **FOR PLANNING**

Project:



low carbon
powering tomorrow

2nd Floor Stirling Square, 5-7 Carlton Gardens, London, SW1Y 5AD Tel: +44(0)207 4090700 enquiries@lowcarbon.com www.lowcarbon.com

Drawing Title:		
DNO Substation Elevations and Dimensions Plan (On Platform) - Standard Detail		
Drawn: GF	Checked: SD	First Issued: 18.04.2023
Project Code: LCS	Drawing Number: SD-01.3	Revision: 01
Sheet Size: A3	Scale: 1:100	Revision: 01