


Rev	Description	Issued By	Issue Date

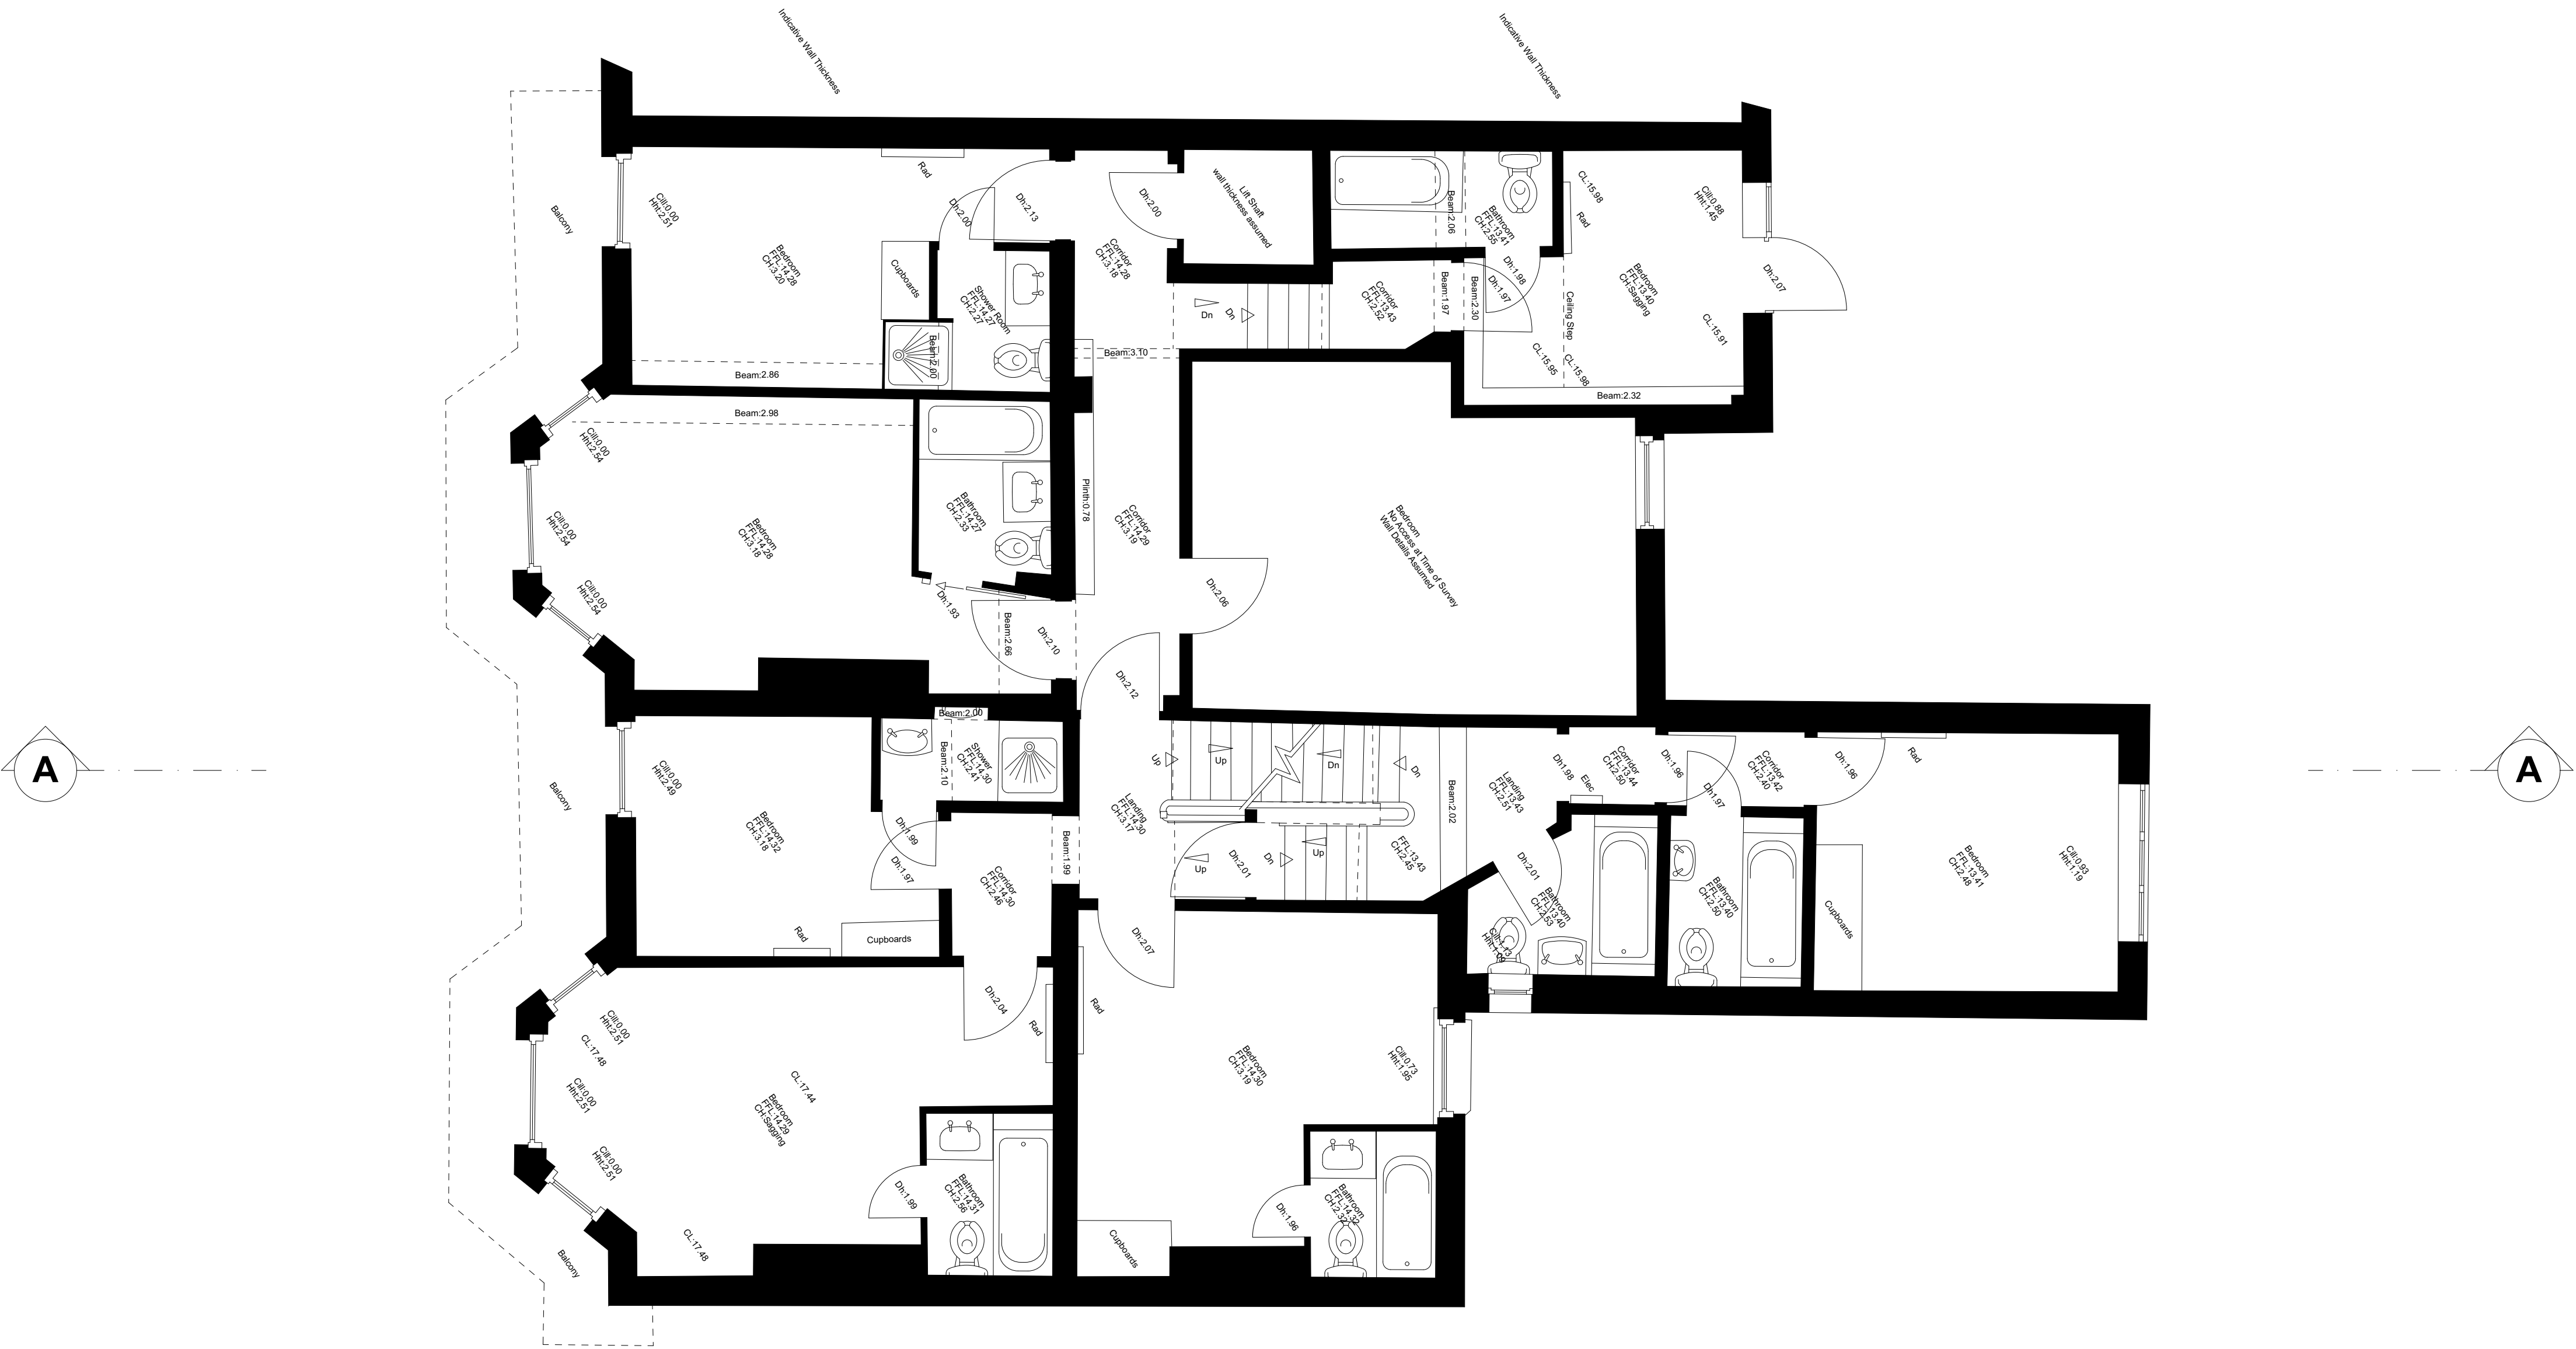

Suite N3 The Old Market
Upper Market Street
Hove BN3 1AS
01273 55 77 77
mca@morgancarn.com
www.morgancarn.com

MORGAN CARN
ARCHITECTS

Client

JONATHAN WILLIAMS

Project

**RESIDENTIAL DEVELOPMENT
15-17 LASCELLES TERRACE
EASTBOURNE**

Drawing Title

EXISTING FIRST FLOOR PLAN

Drawing Scale(s)

1:50 @ A1

Drawing Number

PROJECT NO - BLOCK - SERIES - DRAWING - REVISION

Status

PLANNING

2314-P-105