




Do not scale from this drawing.
Figured dimensions should be used.
All dimensions must be checked on site.

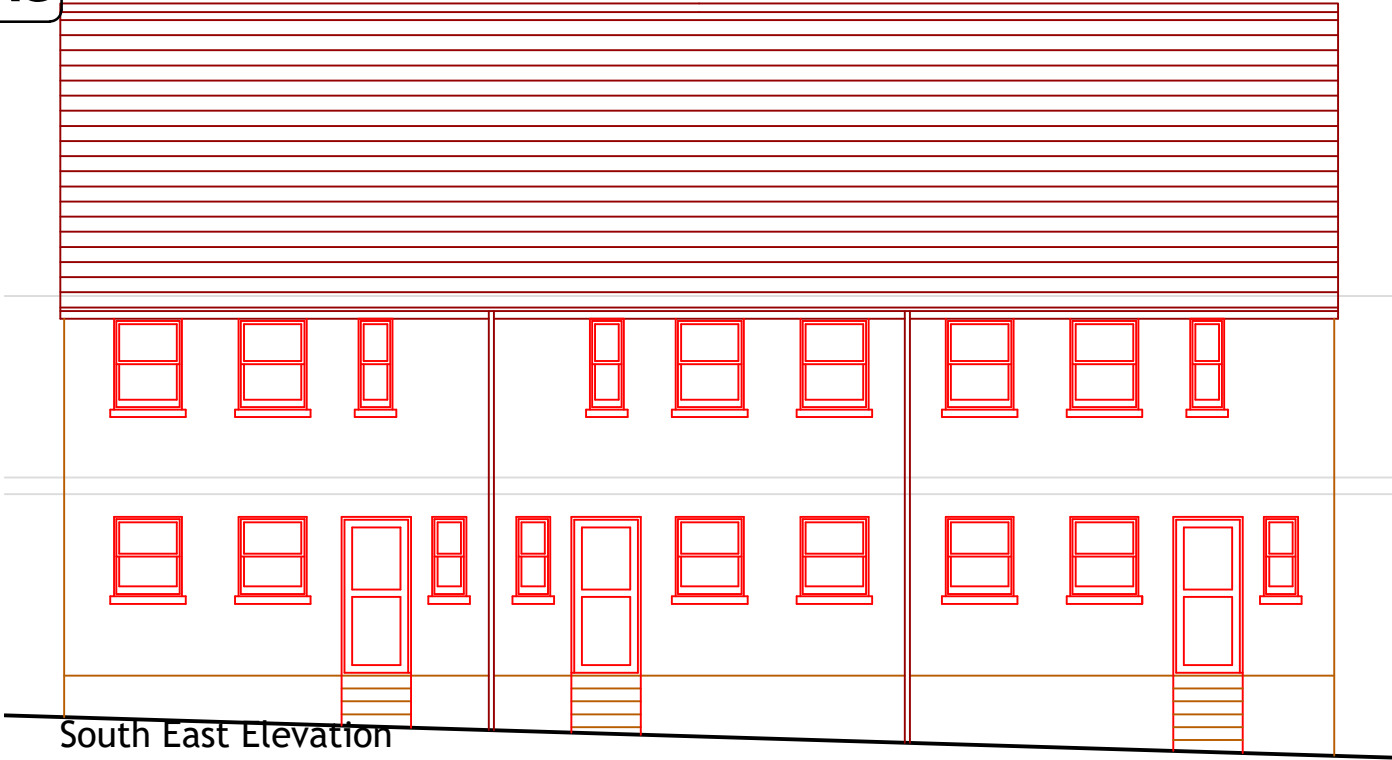


South East Elevation

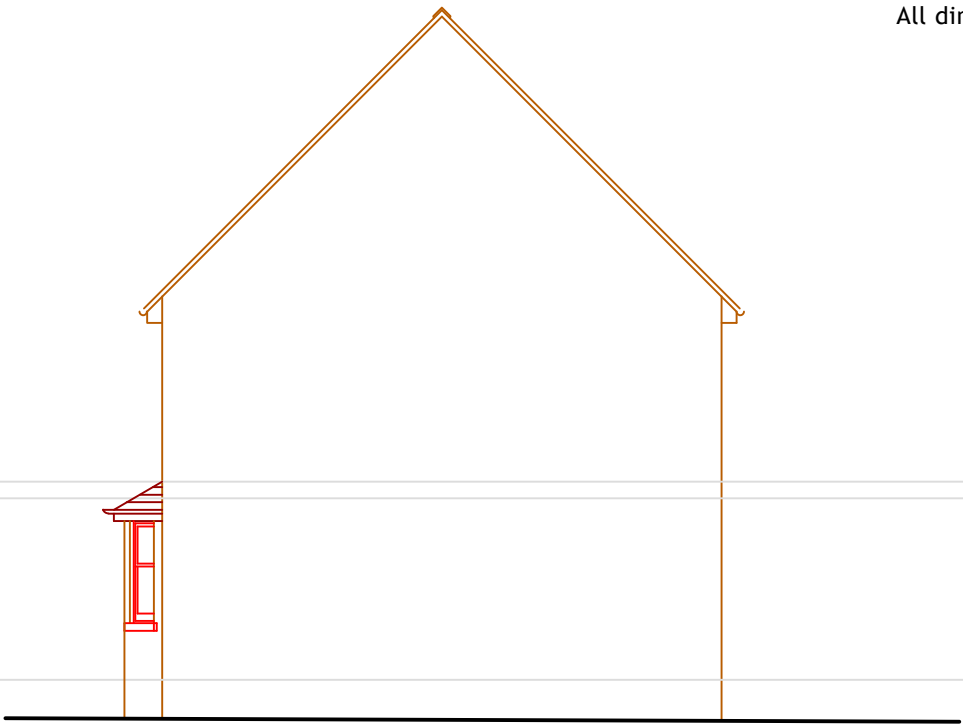

South West Elevation

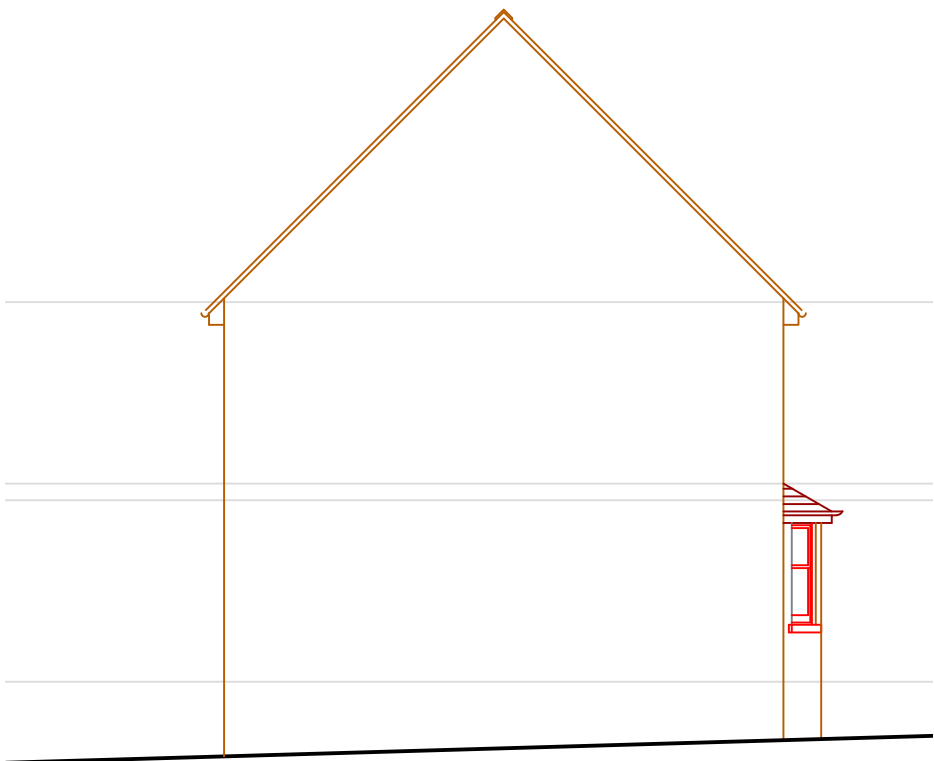


North East Elevation

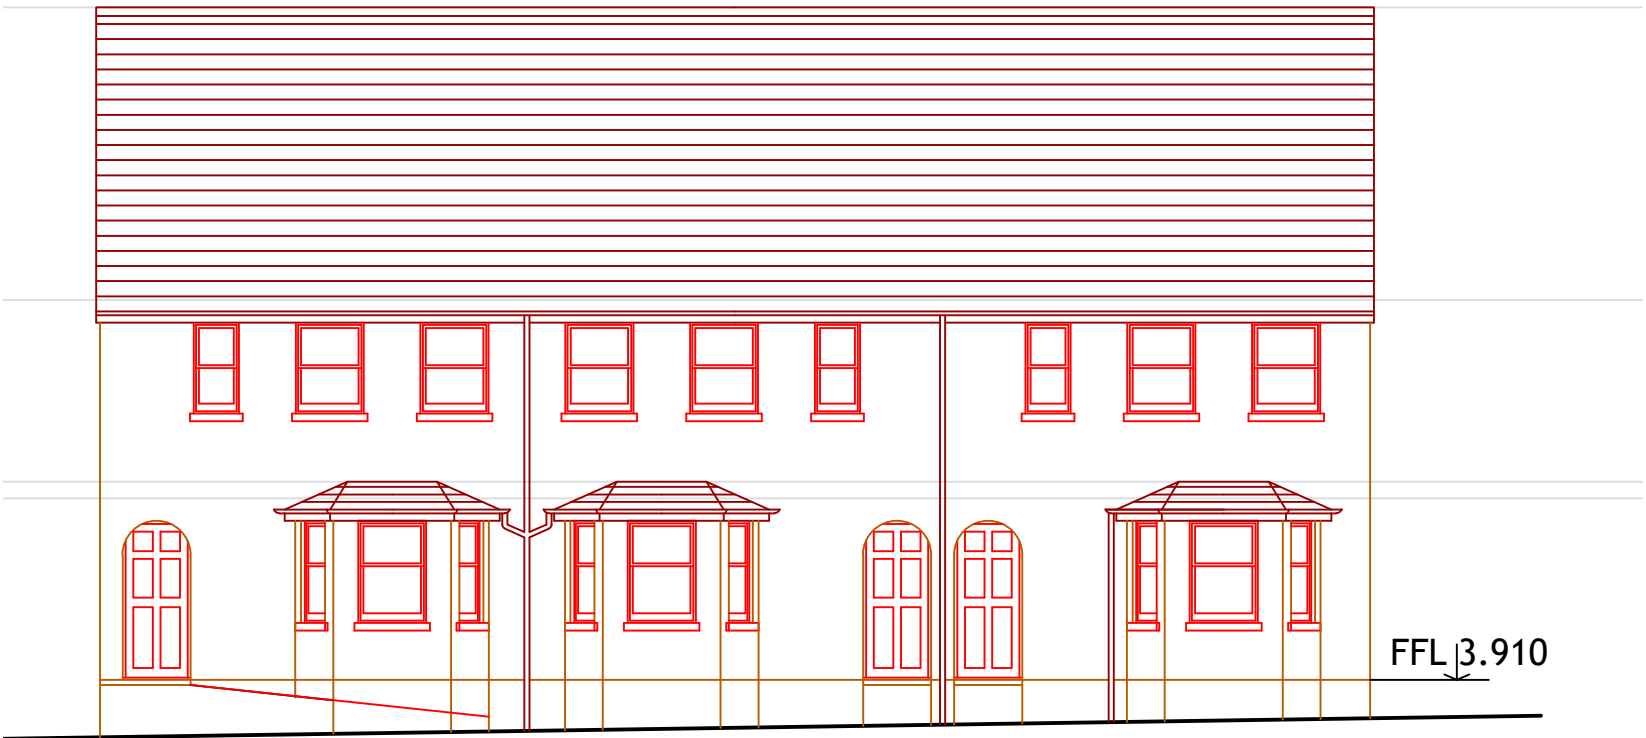

North West Elevation

- Walls: Painted render
- Roof: Eternit Rivendale Slate
- Windows: White upvc
- Doors: Composite Doorsets

 

Ref:	Date:	Revision:	Client:	Drg. Title: PROPOSED TERRACED HOUSES ELEVATIONS	Job Name: 28/30 SEABEACH LANE EASTBOURNE EAST SUSSEX BN22 7NZ
A	13/02/24	FFL raised elevations amended	RIPLEY AUTOSPARES		
B			Date: 28/11/2023		
C			Scale: 1:100		
D					
E					
F					
				Drawing No.	95638 / 202 / A