


Existing Ground Floor Plan

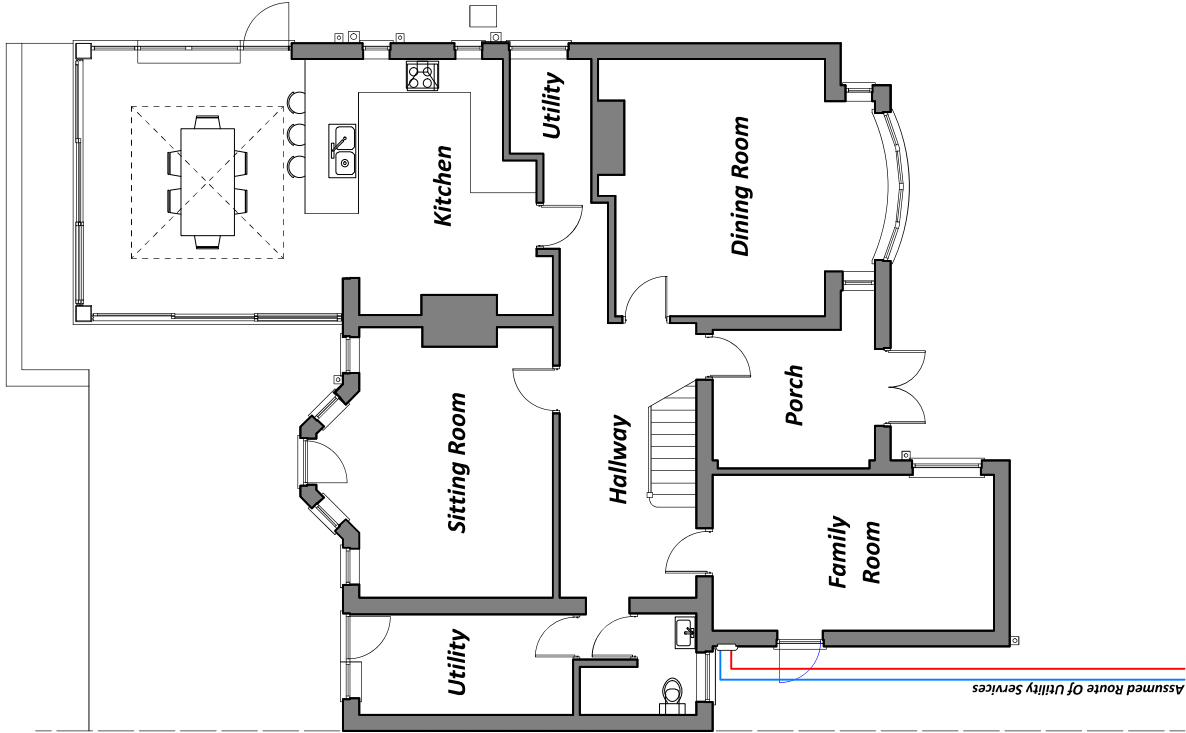

Existing First Floor Plan



Darren Moore
Architectural Services Ltd

Darren Moore, 15 Headland Avenue,
Seaford, East Sussex
BN25 4PY, 07552 376064
01323 490670 darren@dm-as.co.uk
www.dm-as.co.uk

10 Compton Place Road Eastbourne

This drawing and the information contained within is the property of Darren Moore and may not be used, transmitted or reproduced in whole or in part without prior written consent from Darren Moore

Drawing No 01

Scale 1:100 on A3 paper

1m 2m 3m 4m 5m