


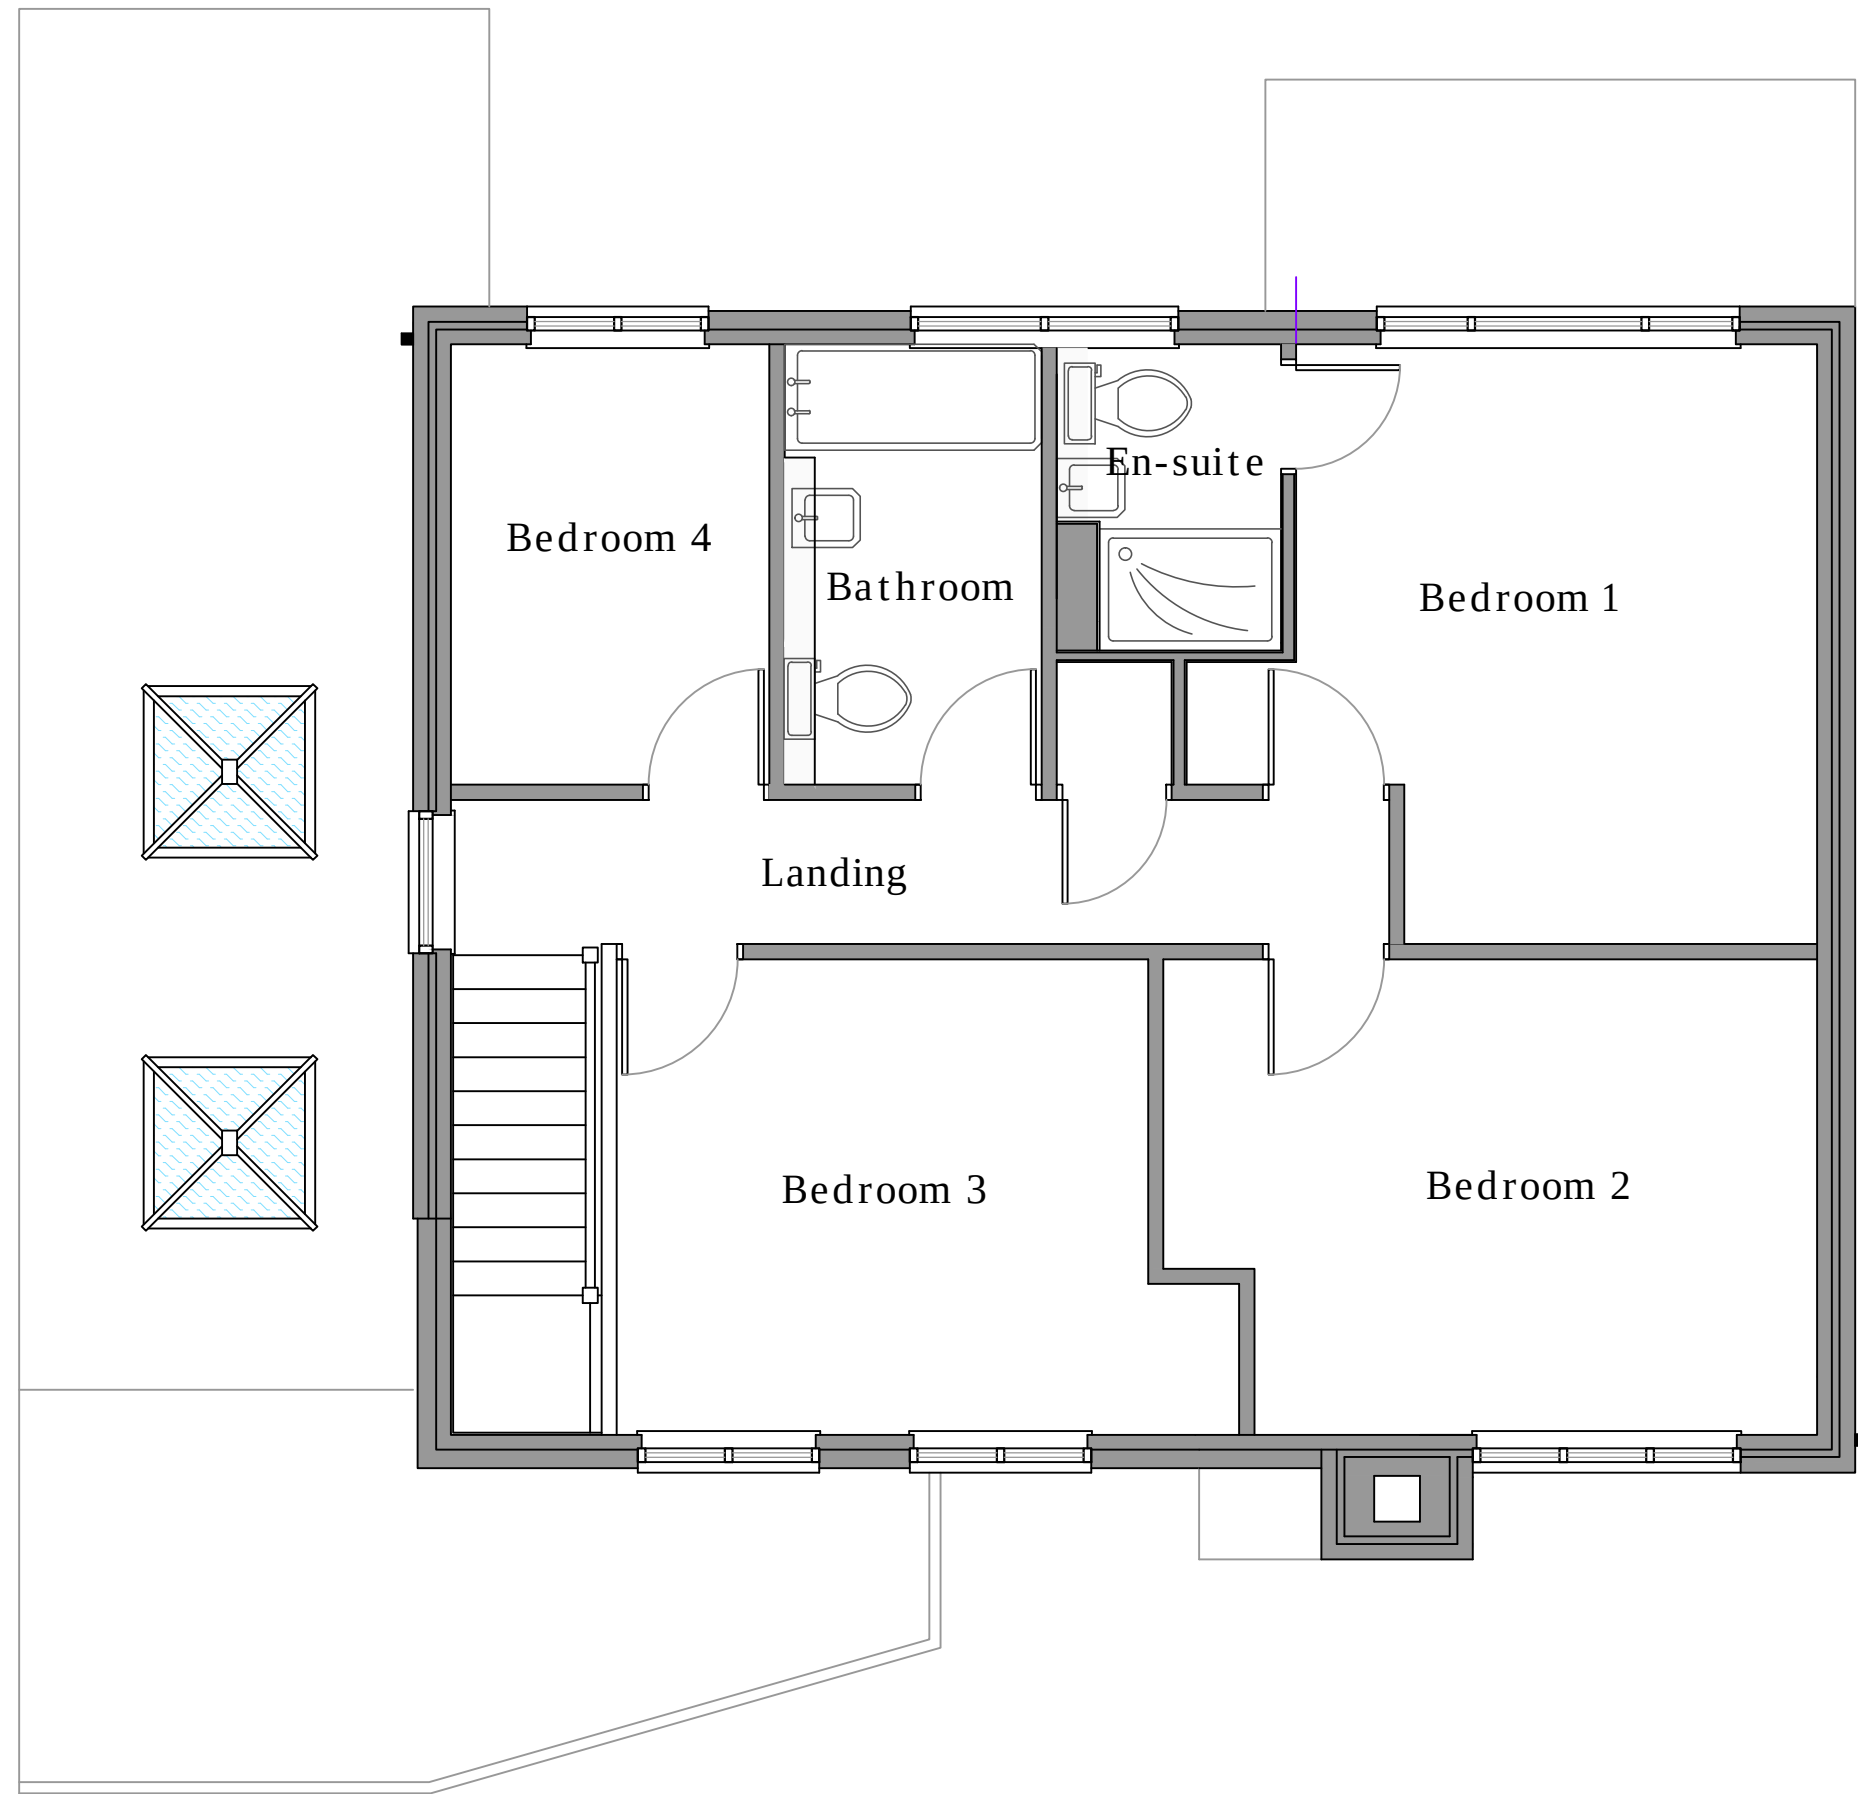

First Floor Plan



Ground Floor Plan




Front Elevation



Left Side Elevation




Rear Elevation

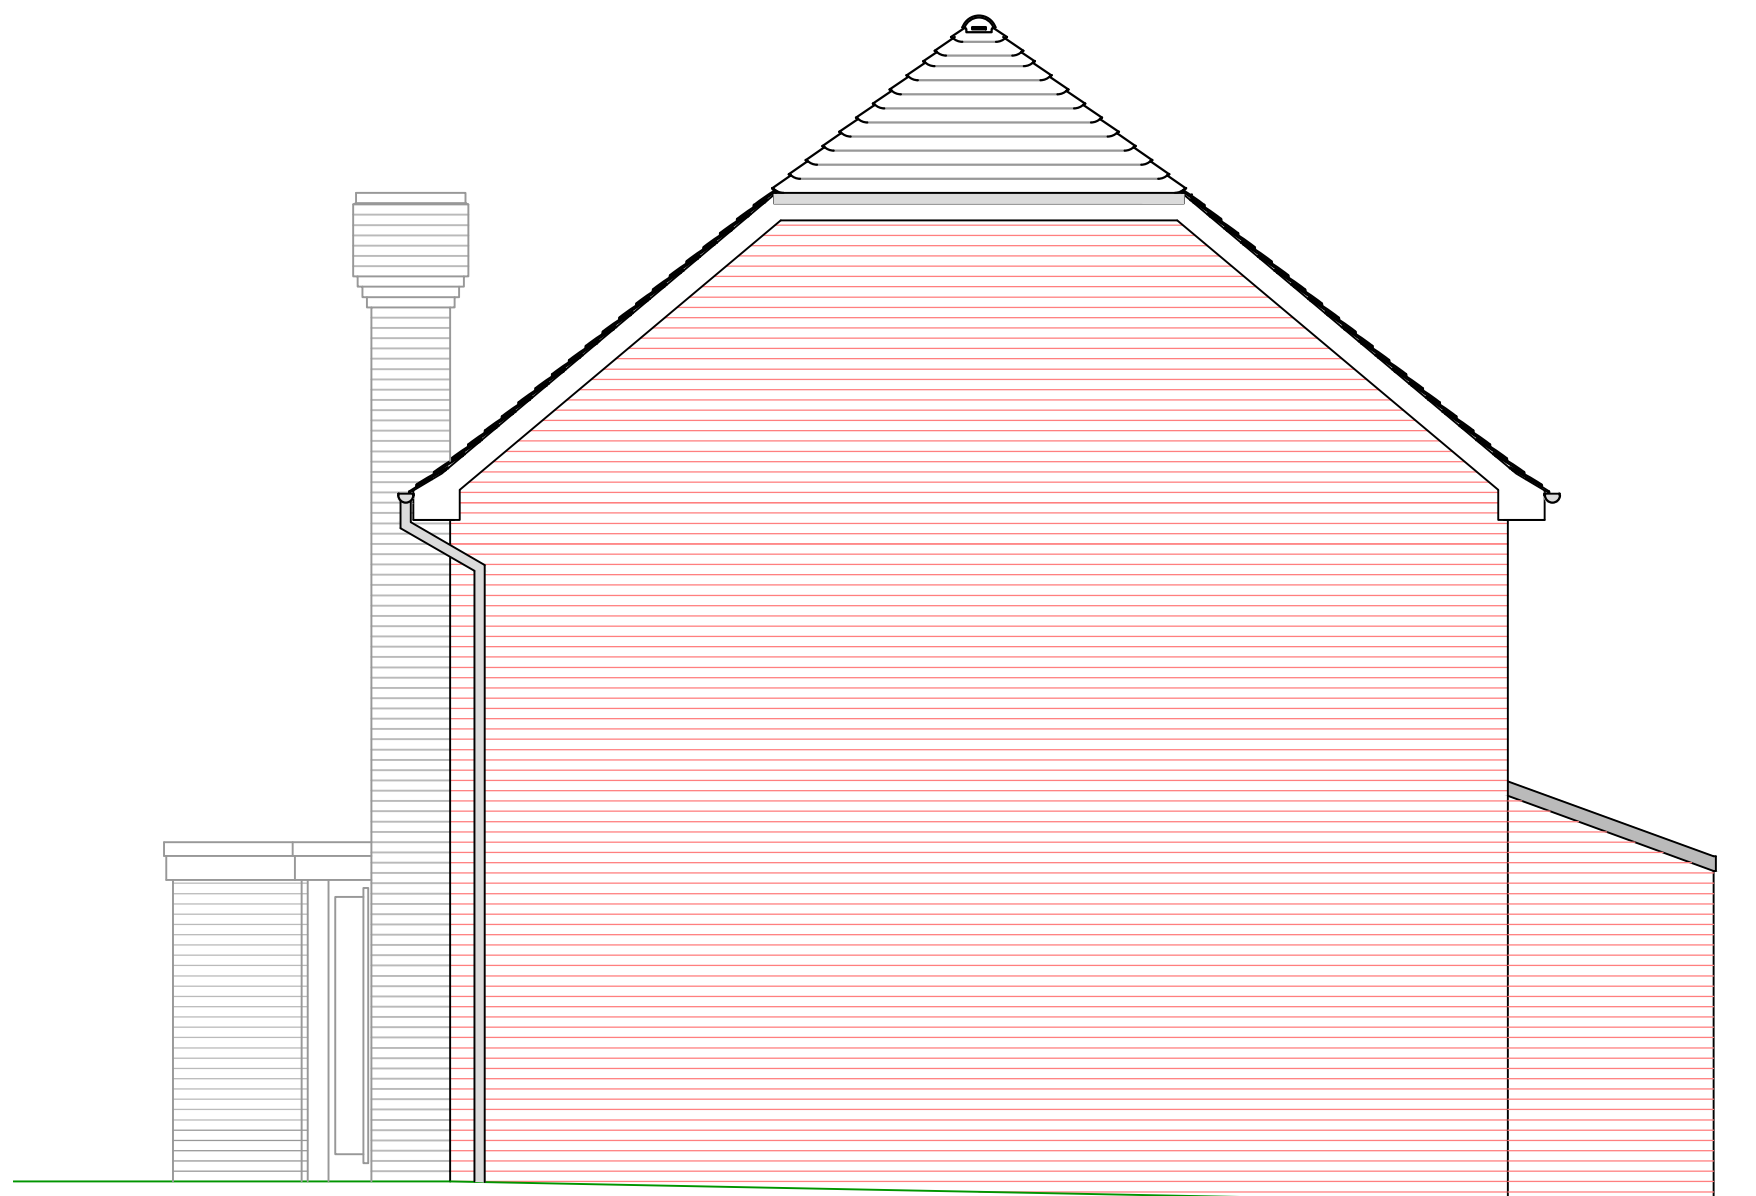

Right Side Elevation

Site Location Plan
Scale 1:1250

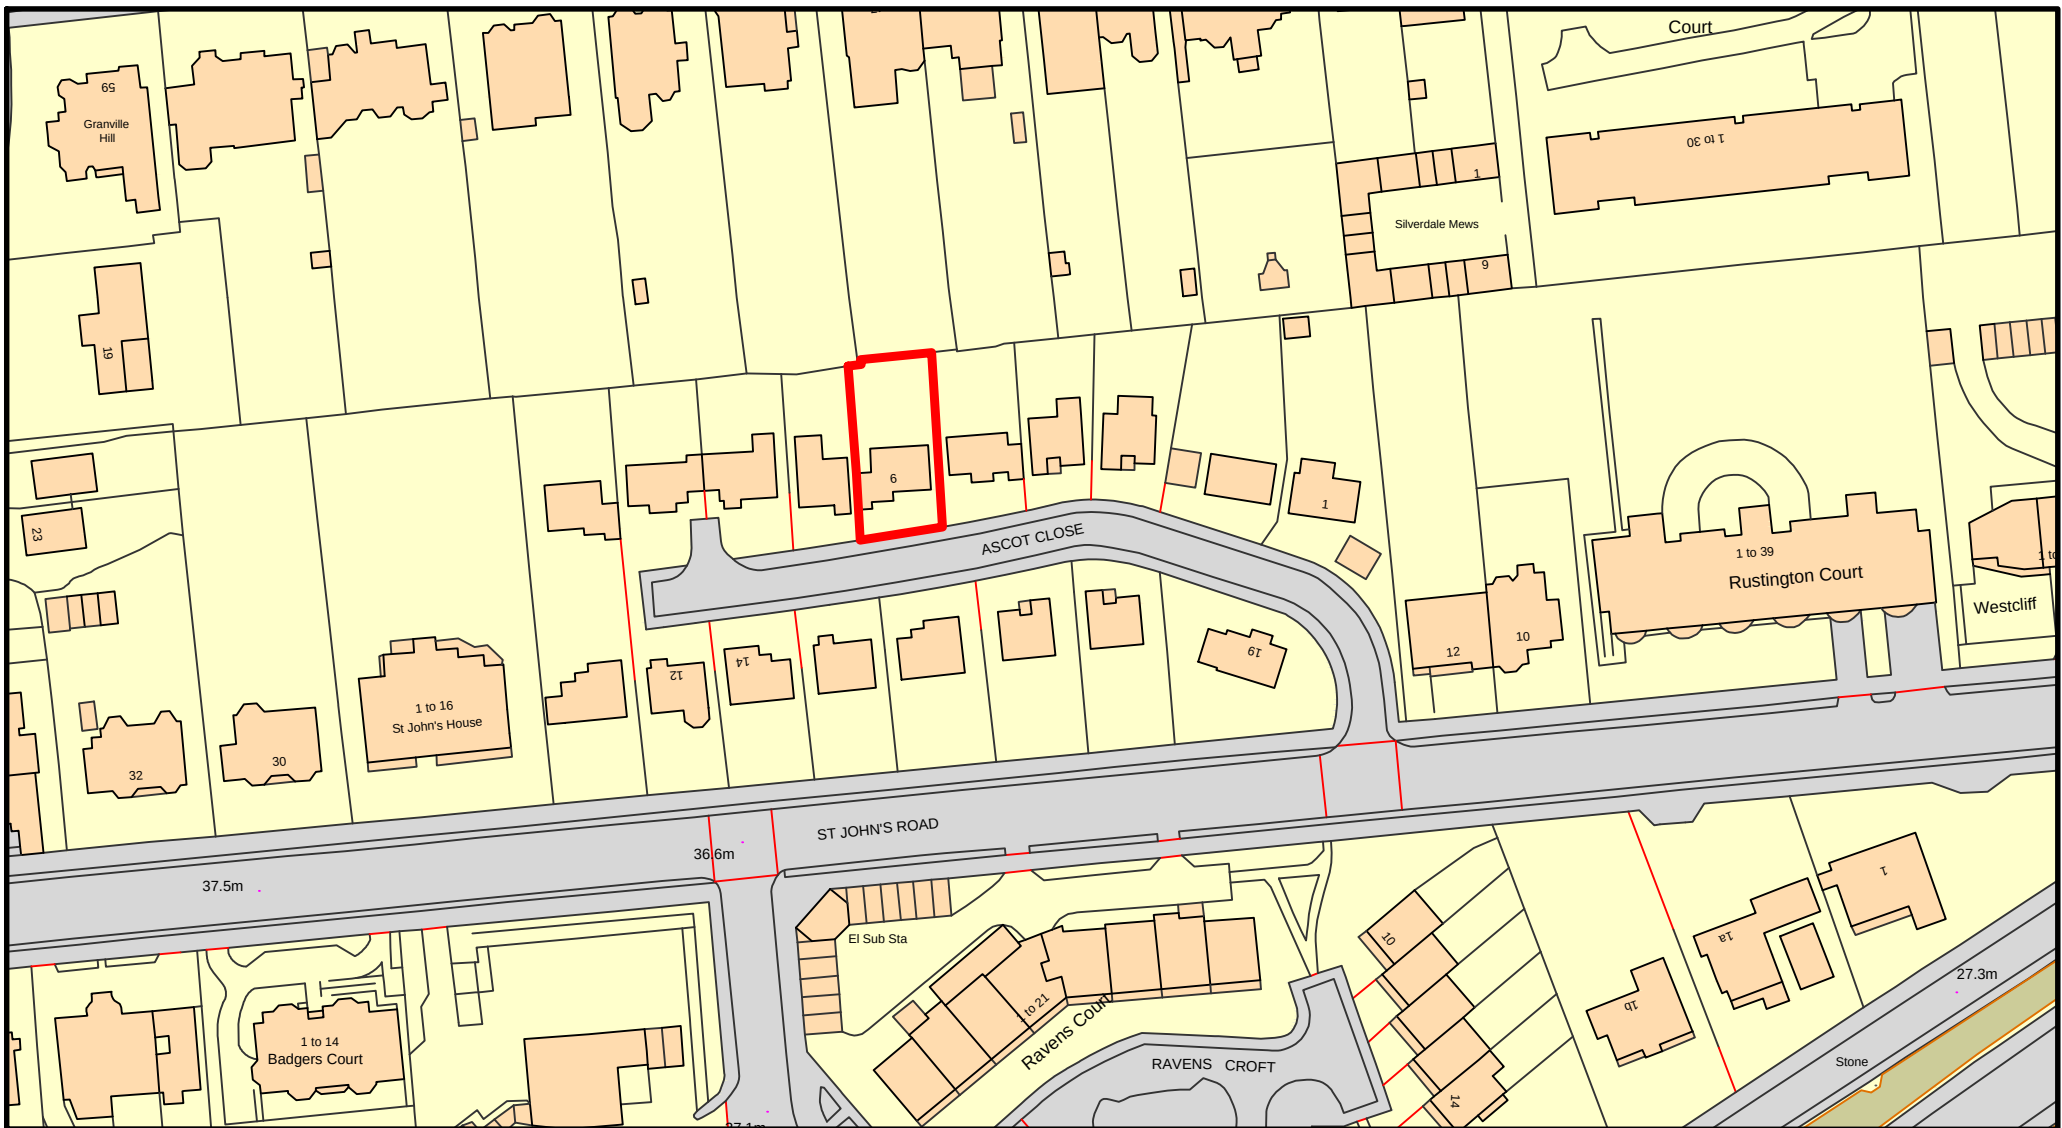

/		Preliminary Issue	JC	05/05/24
Revision	Reason	Drawn	Date	
Client : Mr & Mrs J. Clifton				
Project : 6 Ascot Close, Eastbourne				
Title : Existing- Floor Plan & Elevations - Planning				
Scale : 1:50(@ A1)		Date : 05/05/24		
Drawing No. : 06/01/B		Drawn By : JC		
Revision : /		Status : Prelim		