


005/1

PROPOSED FLOOR PLAN GROUND FLOOR


Scale: 1:75

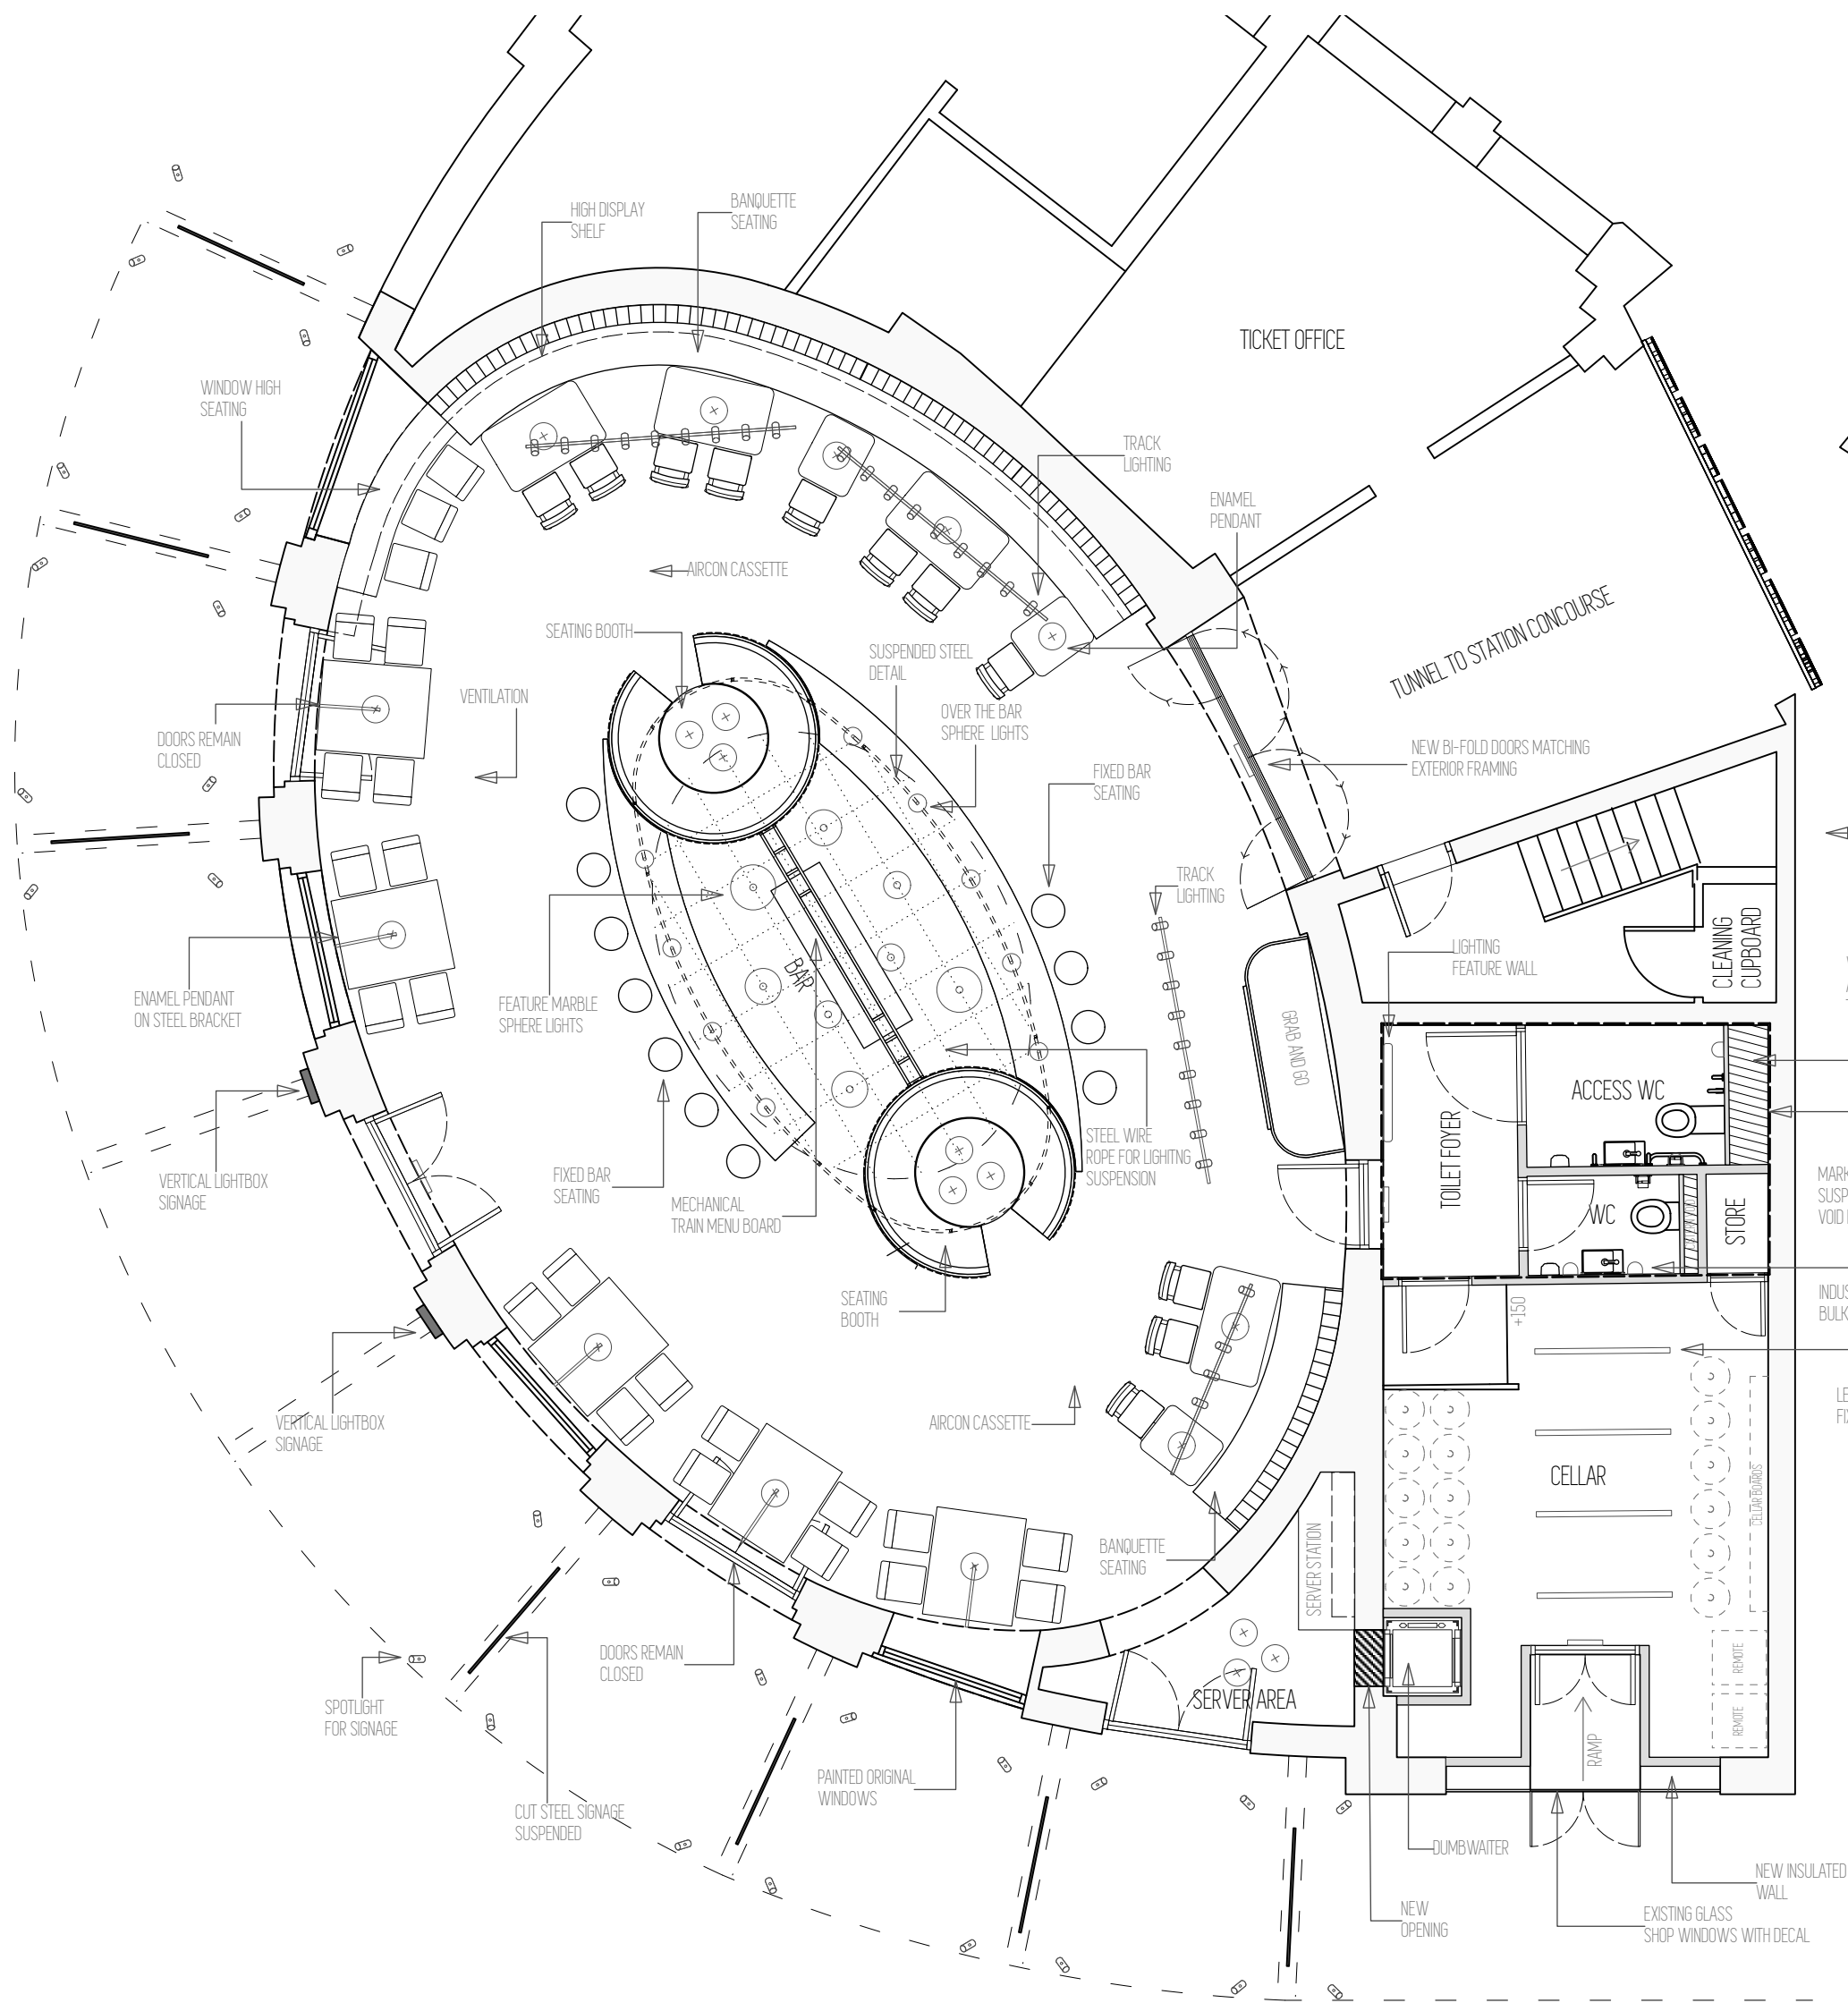

005/2

PROPOSED FLOOR PLAN FIRST FLOOR


Scale: 1:75

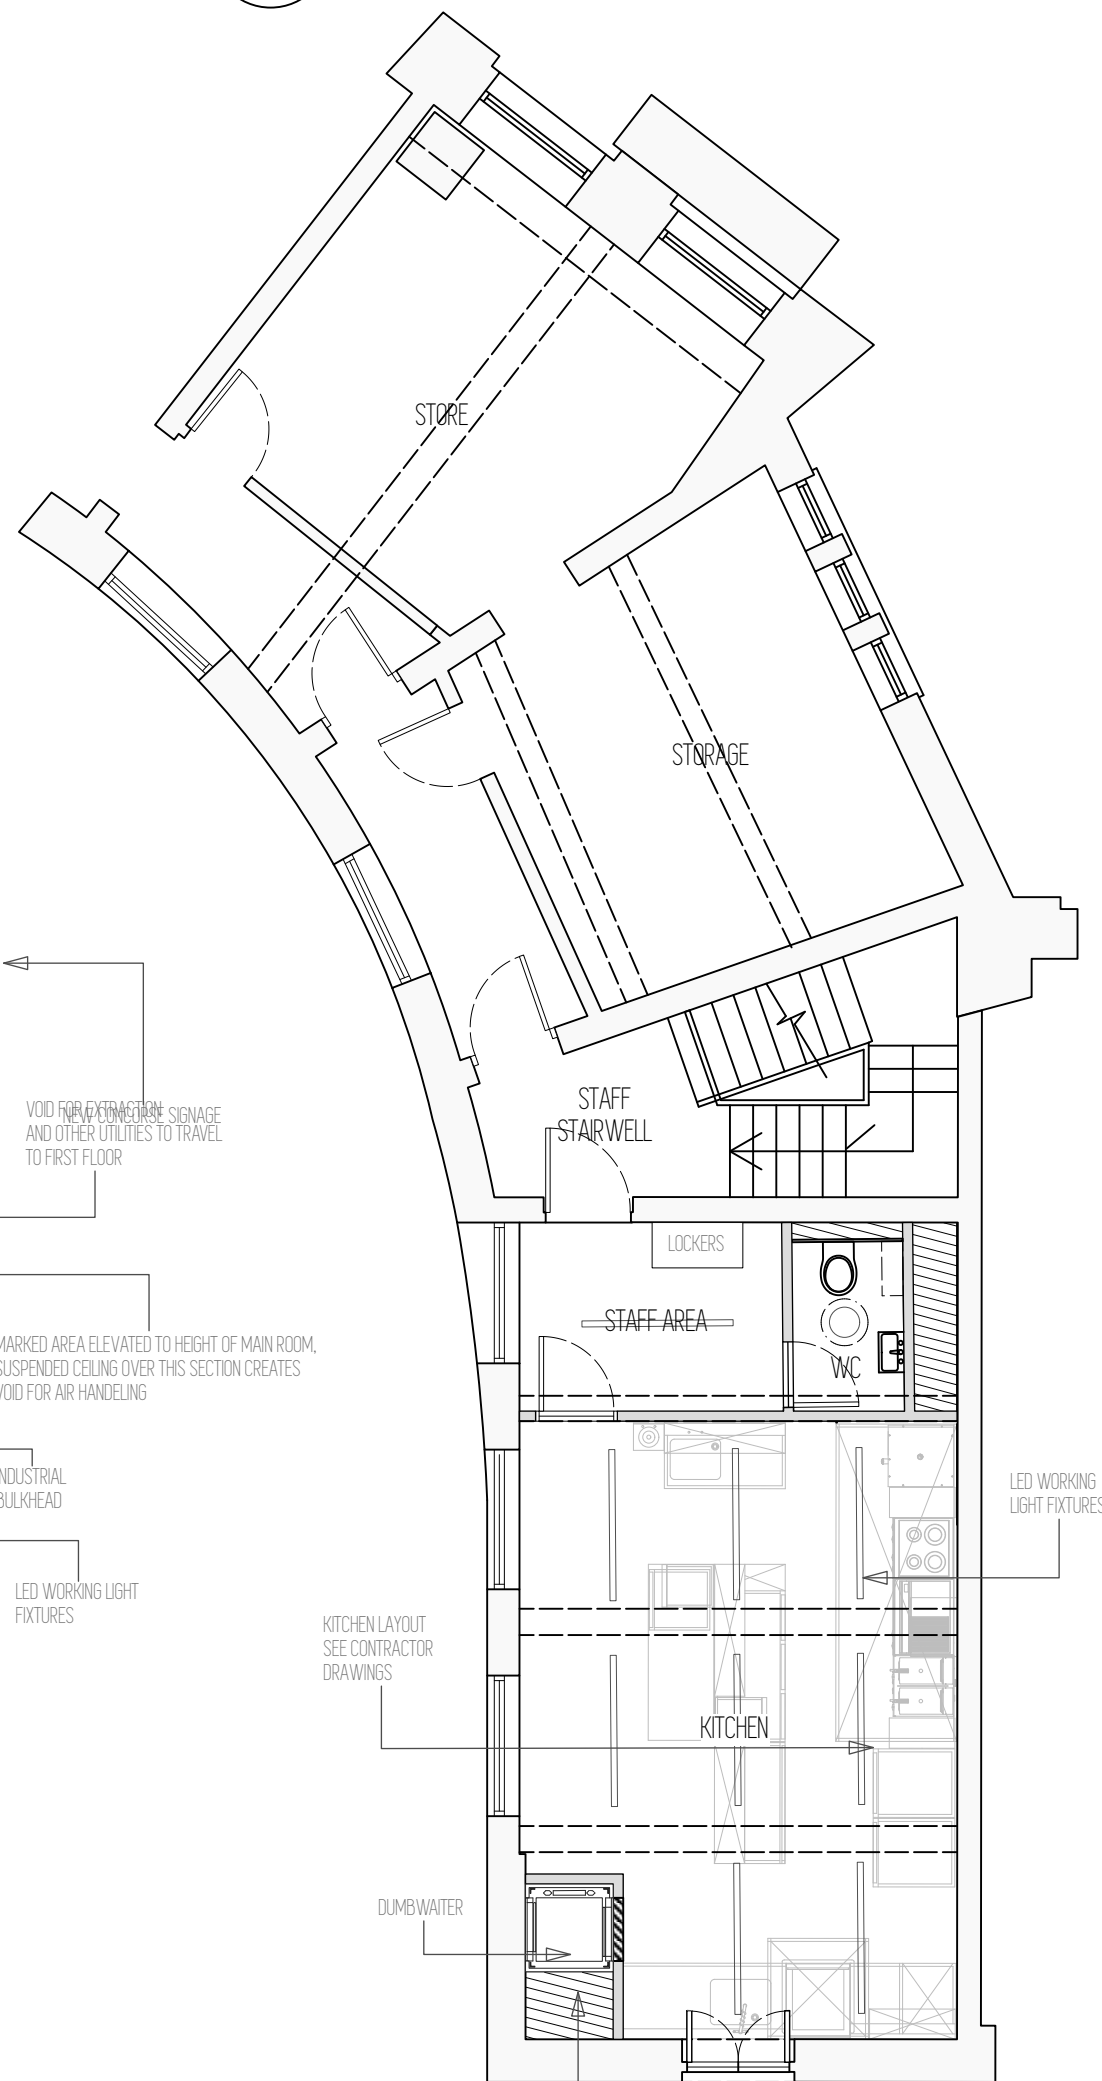

005/3

UPPER ROOF FLOOR PLAN

Scale: 1:75

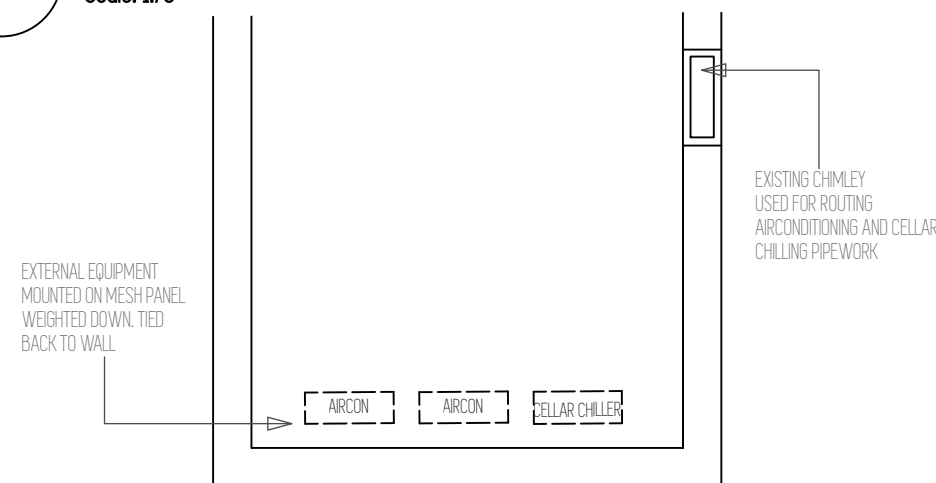PRINT AT
SCALE

1:50 @ ISO A2

V03

10/05/2024

CANTINA
EVOL EMPIRE LIMITED
EASTBOURNE TRAIN STATION

COPYRIGHT NOTICE:

THIS DESIGN IS THE EXCLUSIVE INTELLECTUAL PROPERTY OF THE DESIGNER, JOSHUA CARR. ANY USE OR REPRODUCTION OF THIS DESIGN IS STRICTLY PROHIBITED WITHOUT THE EXPRESS PERMISSION OF THE DESIGNER. THE DESIGNER RESERVES THE RIGHT TO REVOKE PERMISSION AT ANY TIME. UNAUTHORIZED COPYING OR DISTRIBUTION OF THIS DRAWING IS PROHIBITED WITHOUT PRIOR WRITTEN CONSENT FROM THE DESIGNER.

DESIGN CONCEPT DISCLAIMER:

THIS DRAWING REPRESENTS A DESIGN CONCEPT ONLY. ALL ASPECTS OF THE DESIGN MUST BE THOROUGHLY REVIEWED AND VERIFIED BY QUALIFIED CONTRACTORS BEFORE INSTALLATION. COMPLIANCE WITH BUILDING CODES; ALL WORK BASED ON THESE DRAWINGS MUST COMPLY WITH CURRENT BUILDING CODES AND REGULATIONS.

CONSTRUCTION METHODS AND ENGINEERING:

THE SUGGESTED CONSTRUCTION METHODS PROVIDED IN THESE DRAWINGS ARE FOR REFERENCE ONLY. IT IS IMPERATIVE THAT QUALIFIED ENGINEERS AND SPECIALISTS THOROUGHLY REVIEW AND VALIDATE THESE METHODS BEFORE FABRICATION OR INSTALLATION.

NO.	DATE	BY	REVISION NOTES
1	15/04/2024	JC	> VERSION 1 PUBLISHED
2	08/05/2024	JC	> FULL PUBLISH POST ROOF ACCESS. > BAR AND BOOTH DETAIL DRAWINGS
3	16/05/2024	JC	> PLANNING DRAWINGS PUBLISHED

SHEET
PROPOSED FLOOR PLANS

SITE INFO	SITE CONTACT SHOES SIMES CONTACT NUMBER 07487 6800200 EMAIL shoes@eatdrinksleep.co.uk	SITE ADDRESS UNIT 1 EASTBOURNE TRAIN STATION TERMINUS ROAD EASTBOURNE BN21 3QJ
	CONTACT NAME EVOL EMPIRE LIMITED CONTACT NUMBER 07487 6800200 EMAIL shoes@eatdrinksleep.co.uk	CLIENT ADDRESS 53 GILDREGE ROAD EASTBOURNE BN21 4FS
DESIGNER INFO	SITE CONTACT JOSHUA CARR DESIGN CONTACT NUMBER 07717 234666 EMAIL JOSH.CARR@ME.COM	SITE ADDRESS 1 ST GEORGES RD HASTINGS TN34 3NH

ESTB MASTER.vwx

005

PROPOSED FLOOR PLANS

SCALE
1:75 @ ISO A2

6 METRE 5 METRE 4 METRE 3 METRE 2 METRE 1 METRE 1 METRE 2 METRE 3 METRE 4 METRE 5 METRE 6 METRE 3 METRE 4 METRE 5 METRE 6 METRE

FOR PLANNING