






PHOTOGRAPHS OF REAR OF PROPERTY.
NO EXTERNAL ALTERATIONS PROPOSED.

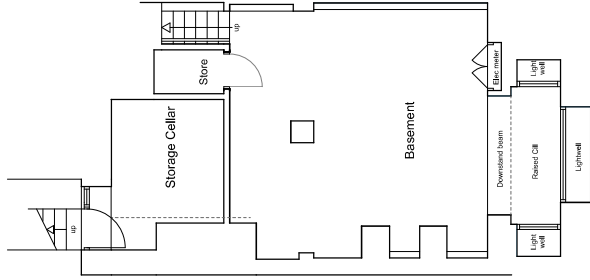


Basement Plan

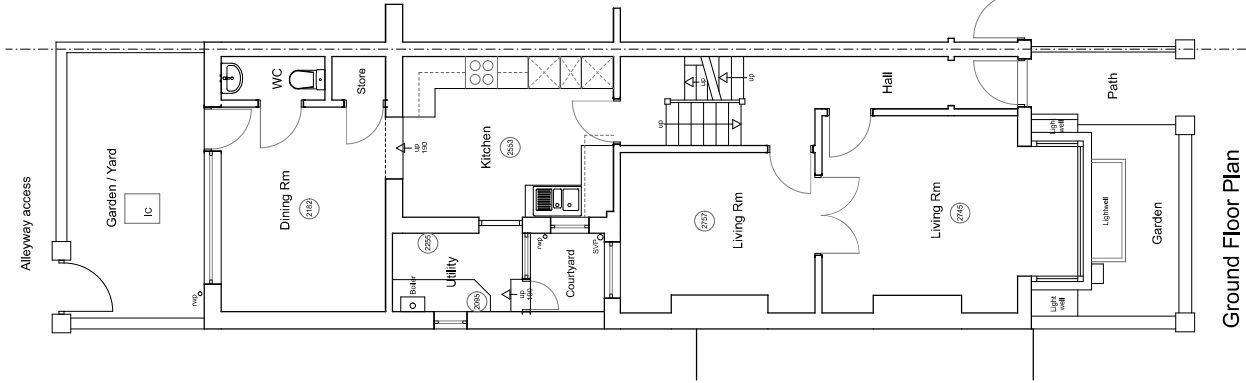


Ground Floor Plan

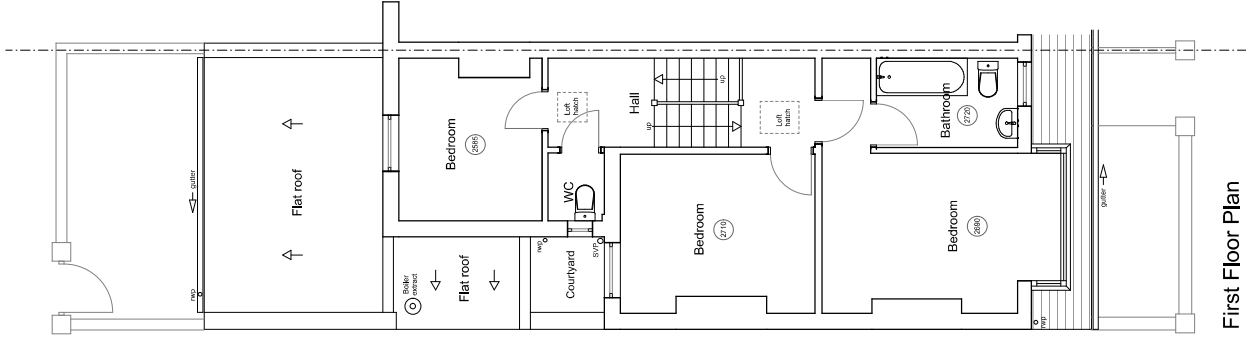

First Floor Plan

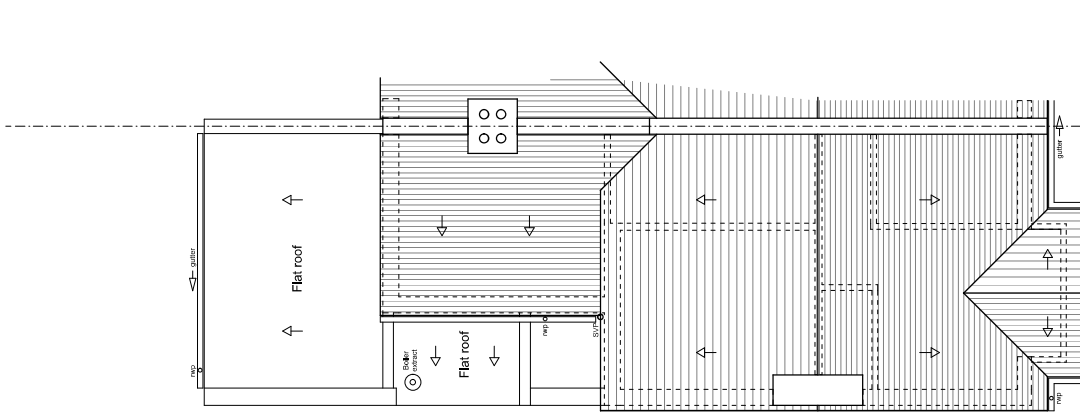

Roof Plan

 

Note: In individual drawings with all dimensions to be confirmed on site. This drawing is to be used in conjunction with other drawings in the project. It is not to be used for construction purposes without the approval of the architect. The drawing has been produced for the client and project identified below and is not intended for use by any other person or other than indicated on this drawing. Report any discrepancies on this drawing to Garrick Architects for clarification.

GARRICK
ARCHITECTS

14 RYLSTONE ROAD
EASTBOURNE
EAST SUSSEX
BN22 7HH

www.garrickarchitects.co.uk

Client: STAR PROPERTY GROUP

Title: PRE EXISTING BASEMENT,
GROUND FLOOR, FIRST FLOOR
AND ROOF PLAN.

Scale: 1:50 @ A1

Date: MAY 2024

Drawing Number: 2407-P-02

PRE EXISTING FLOOR PLANS. 1:50