



TENURE: / FREEHOLD
LISTED BUILDING: / NO
ADVERTISEMENT CONSENT: / NO
PLANNING CONSENT: / FULL PLANNING
BUILDING CONTROL: / NO

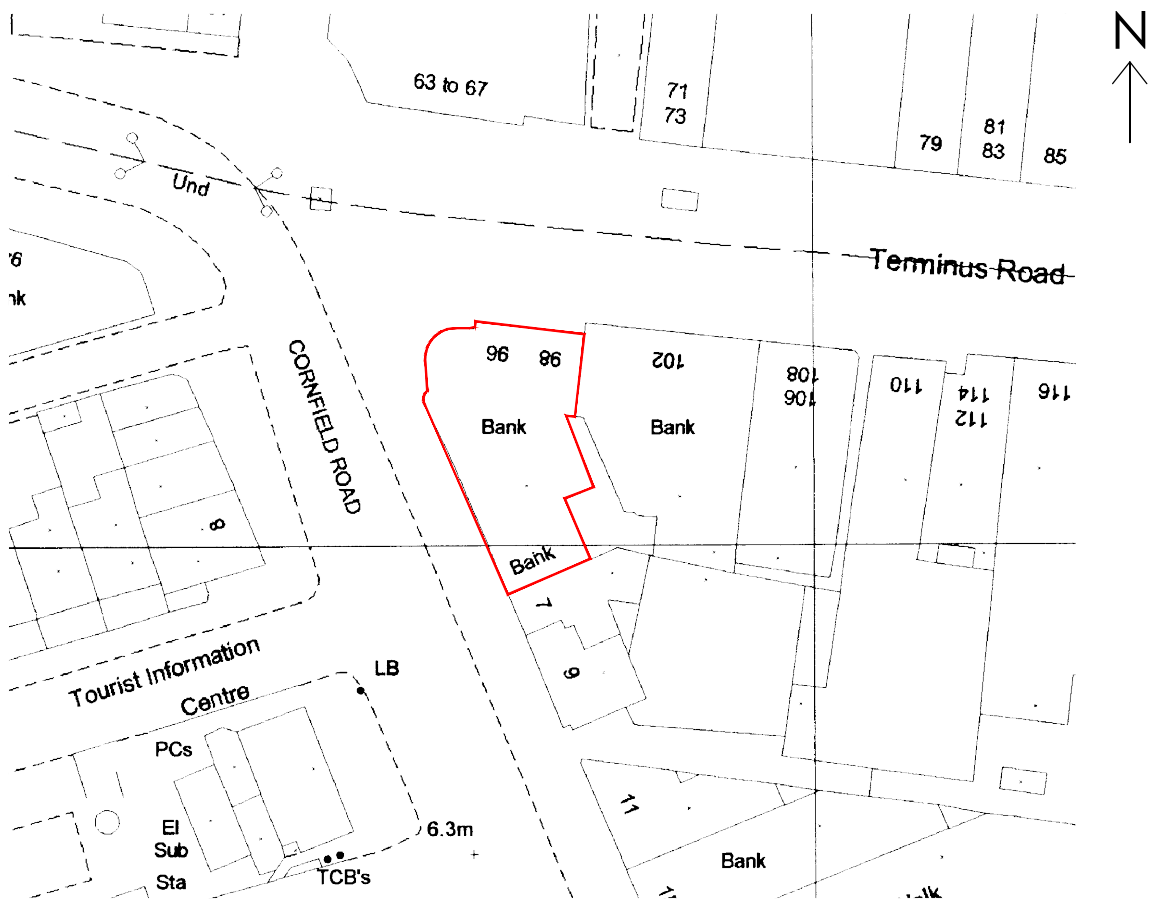

01 LOCATION PLAN
scale 1:1250

25m SCALE 1:1250

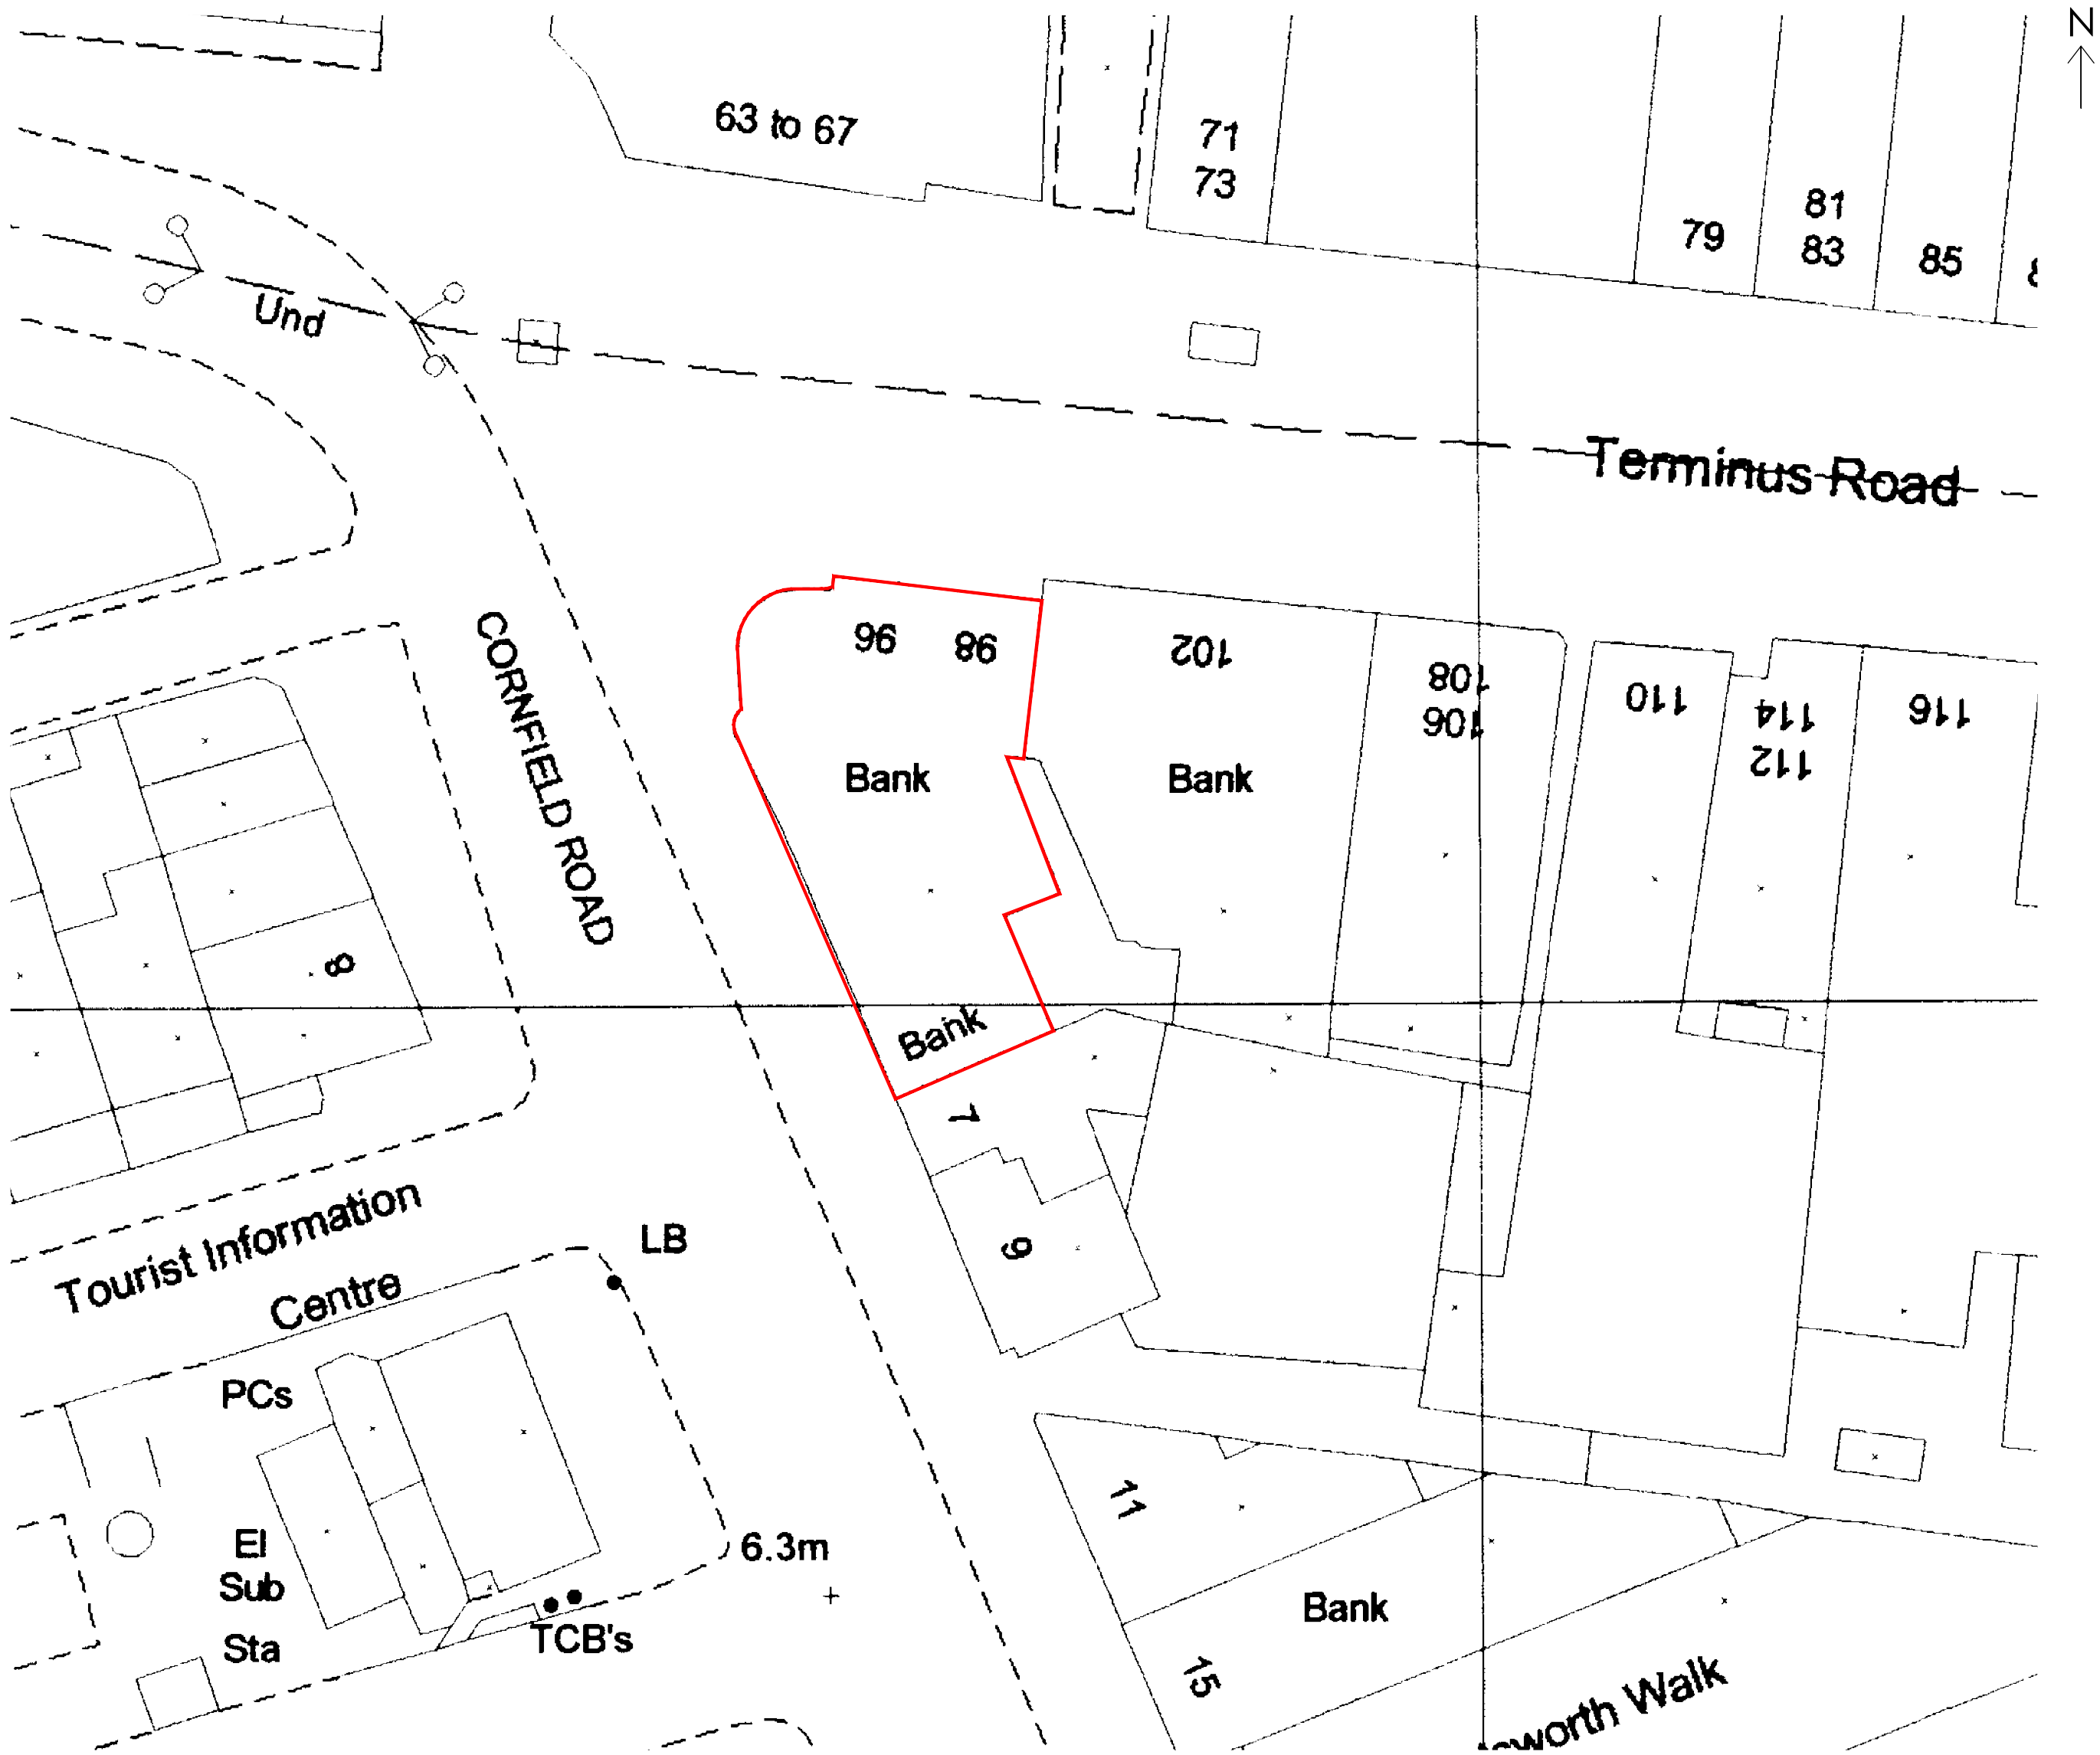

02 SITE PLAN
scale 1:500

10m SCALE 1:500

Property Services
This drawing is the copyright and property of
NatWest Group plc.
It must not be copied or published without written
consent.
Do not scale from this drawing.

spaceinvader



address
NATWEST EASTBOURNE TOWN CTR
96 TERMINUS RD
EASTBOURNE
EAST SUSSEX
BN21 3AA

ref no. sortcode

description
LOCATION & SITE PLANS

status
FEASIBILITY

IPMS1	sqm
IPMS2	sqm
IPMS3	sqm
scale SEEDRAWING@A1	brand
dm CJS	date 23.05.24
rhs drawing number SID24018-002-001	rev. /