




Second Floor Plan

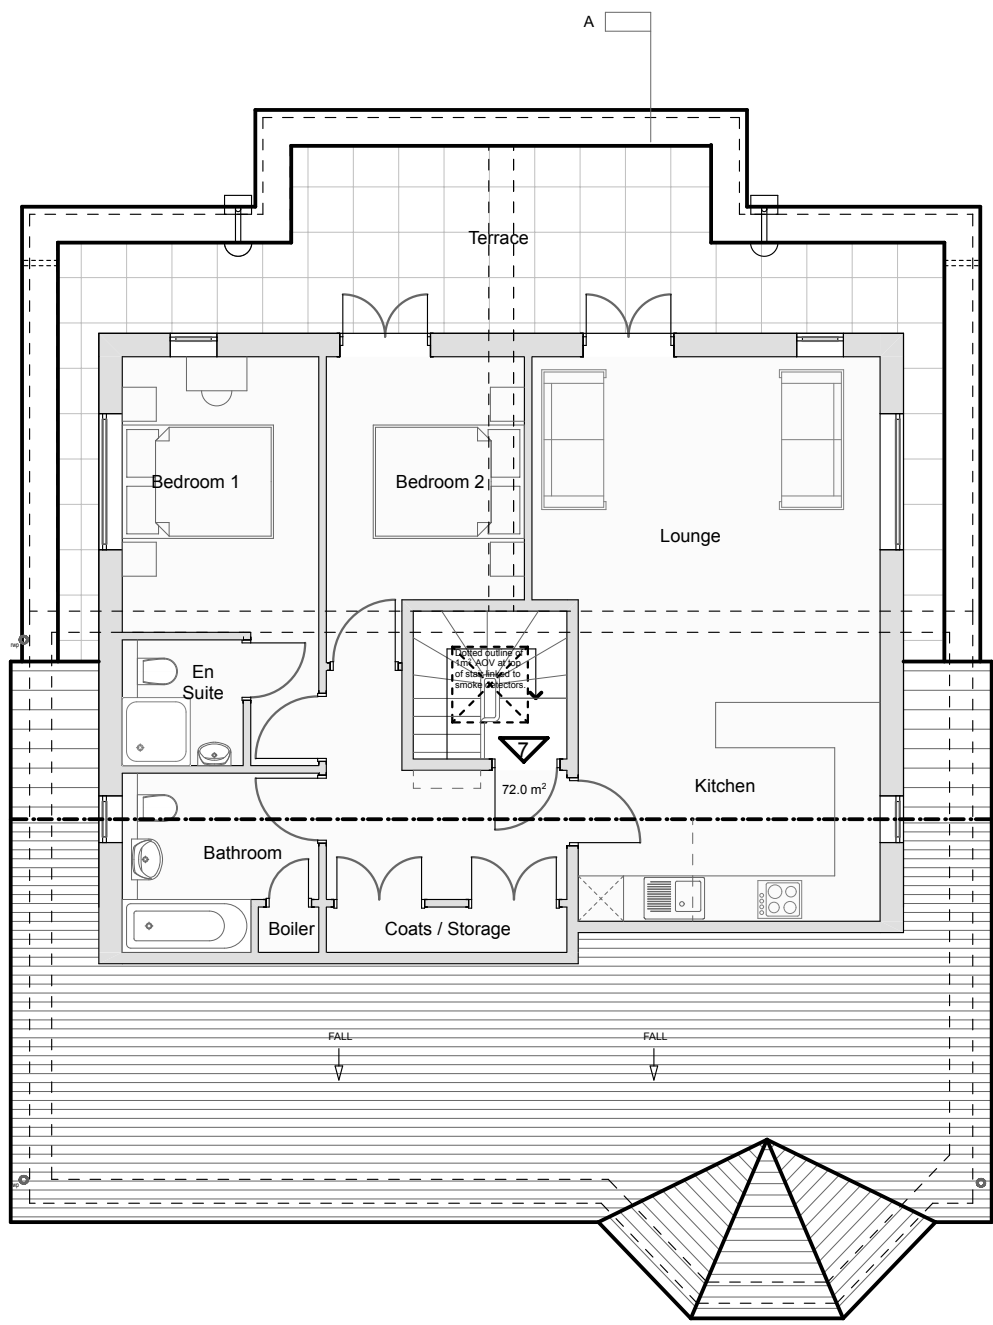


Third Floor Plan

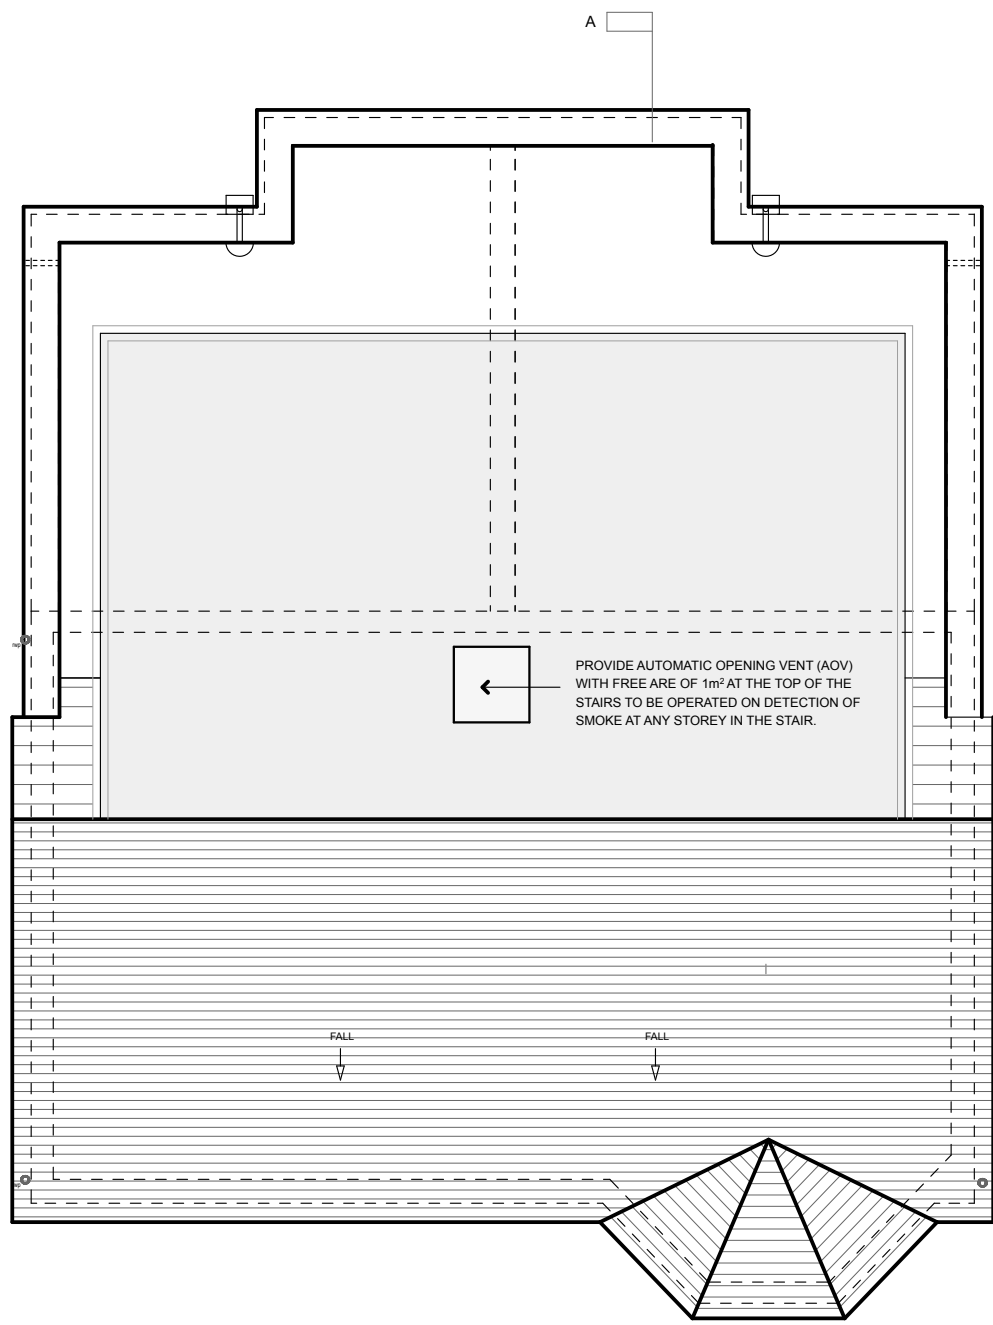


Roof Plan

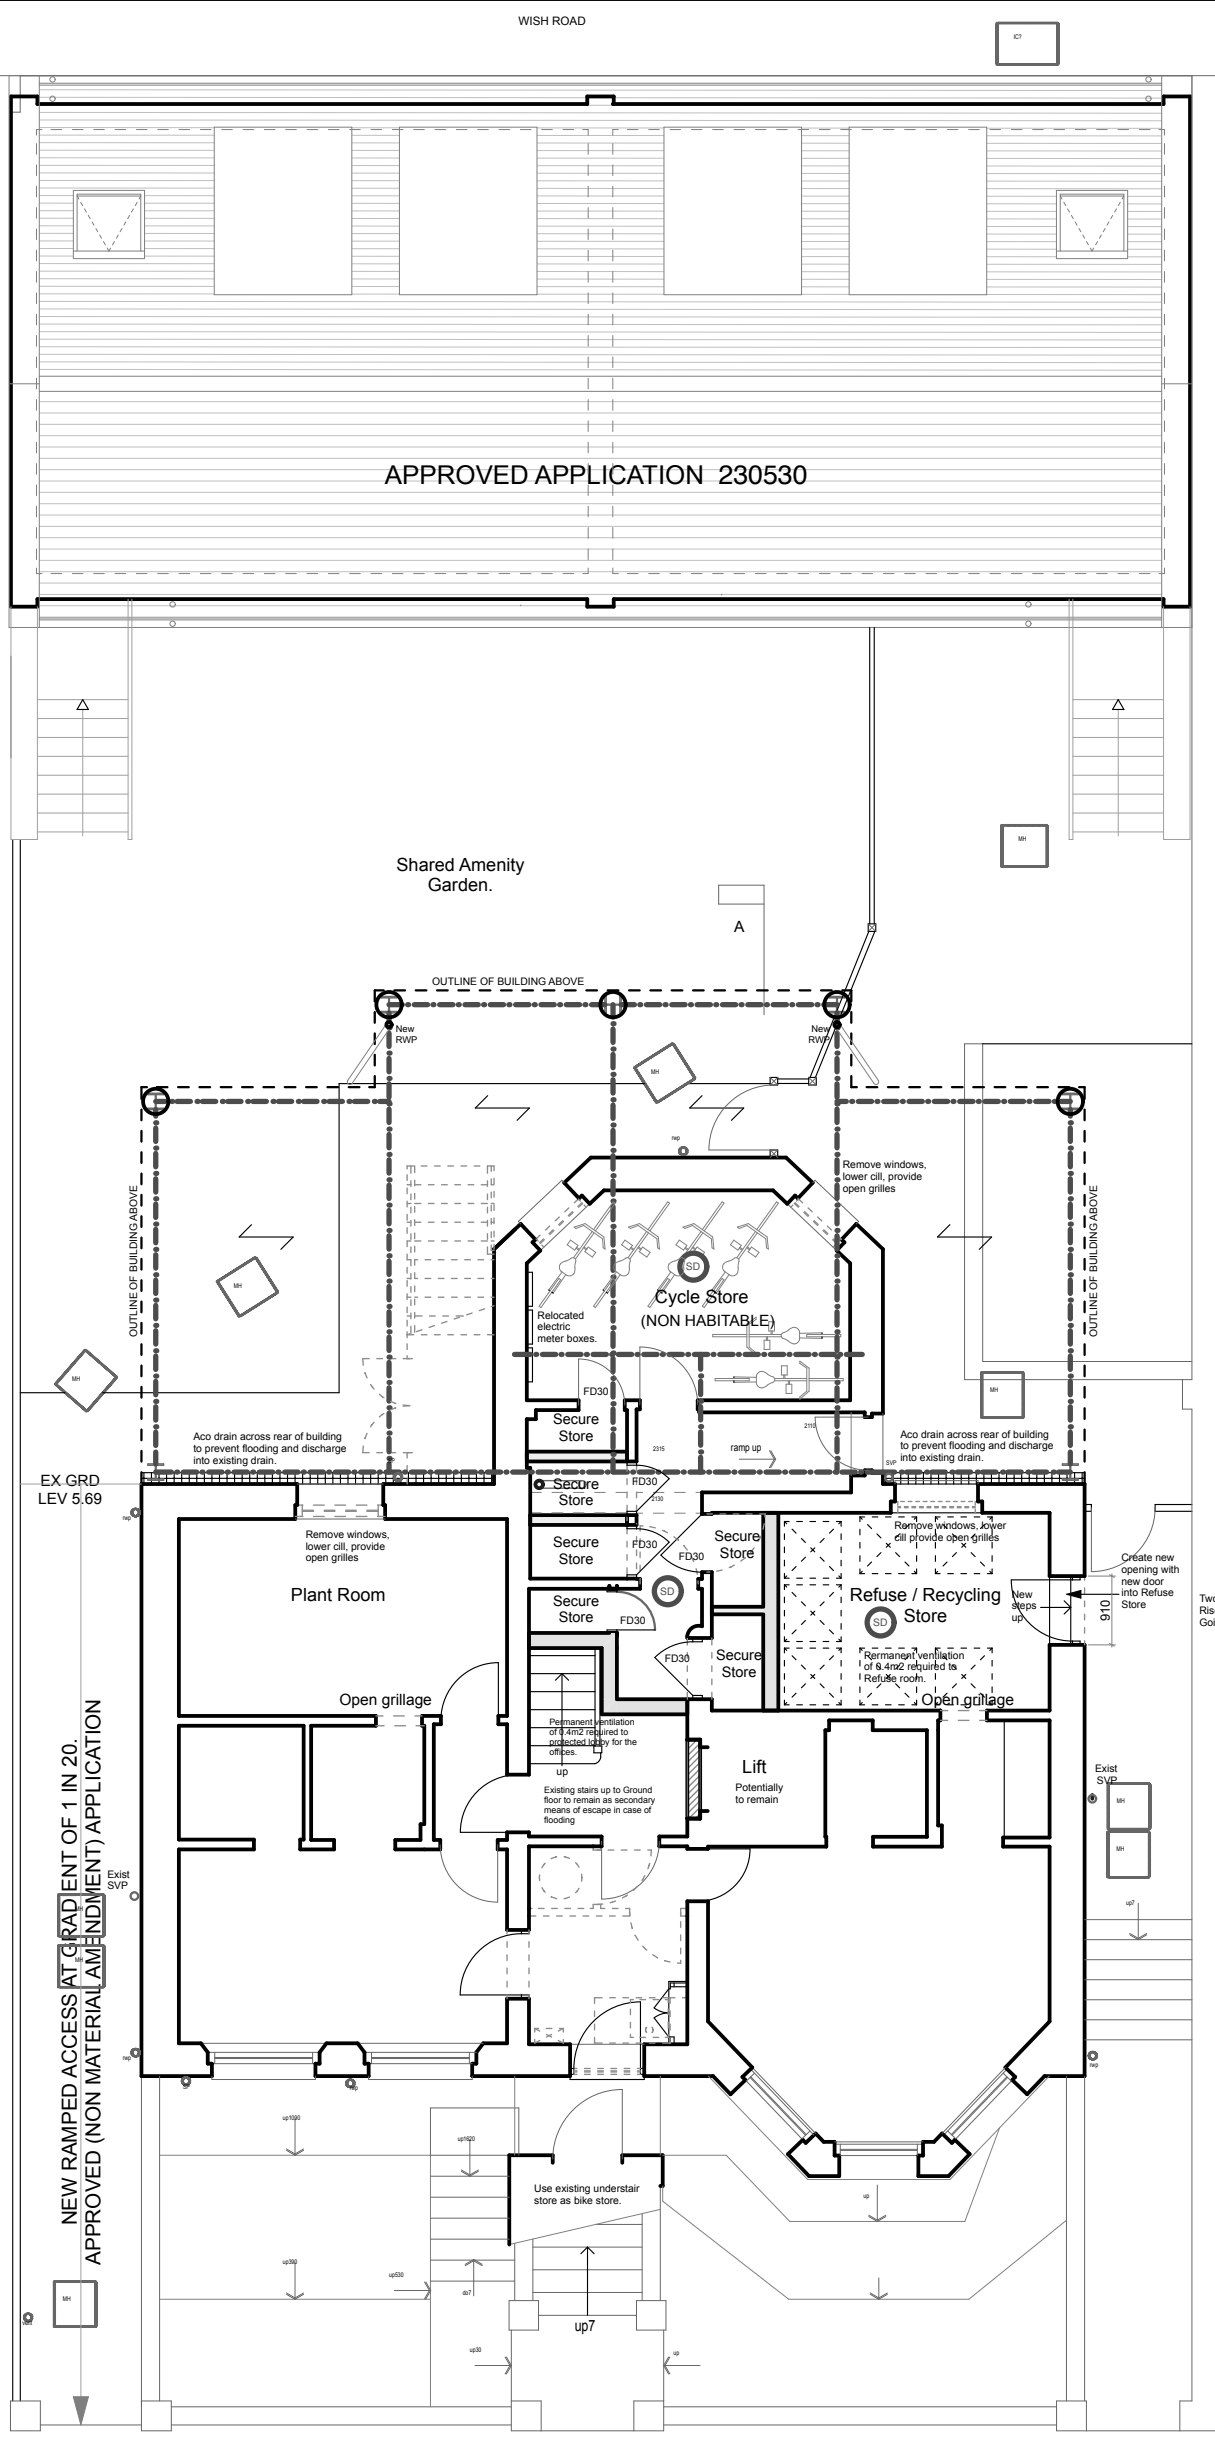

Lower Ground Floor Plan

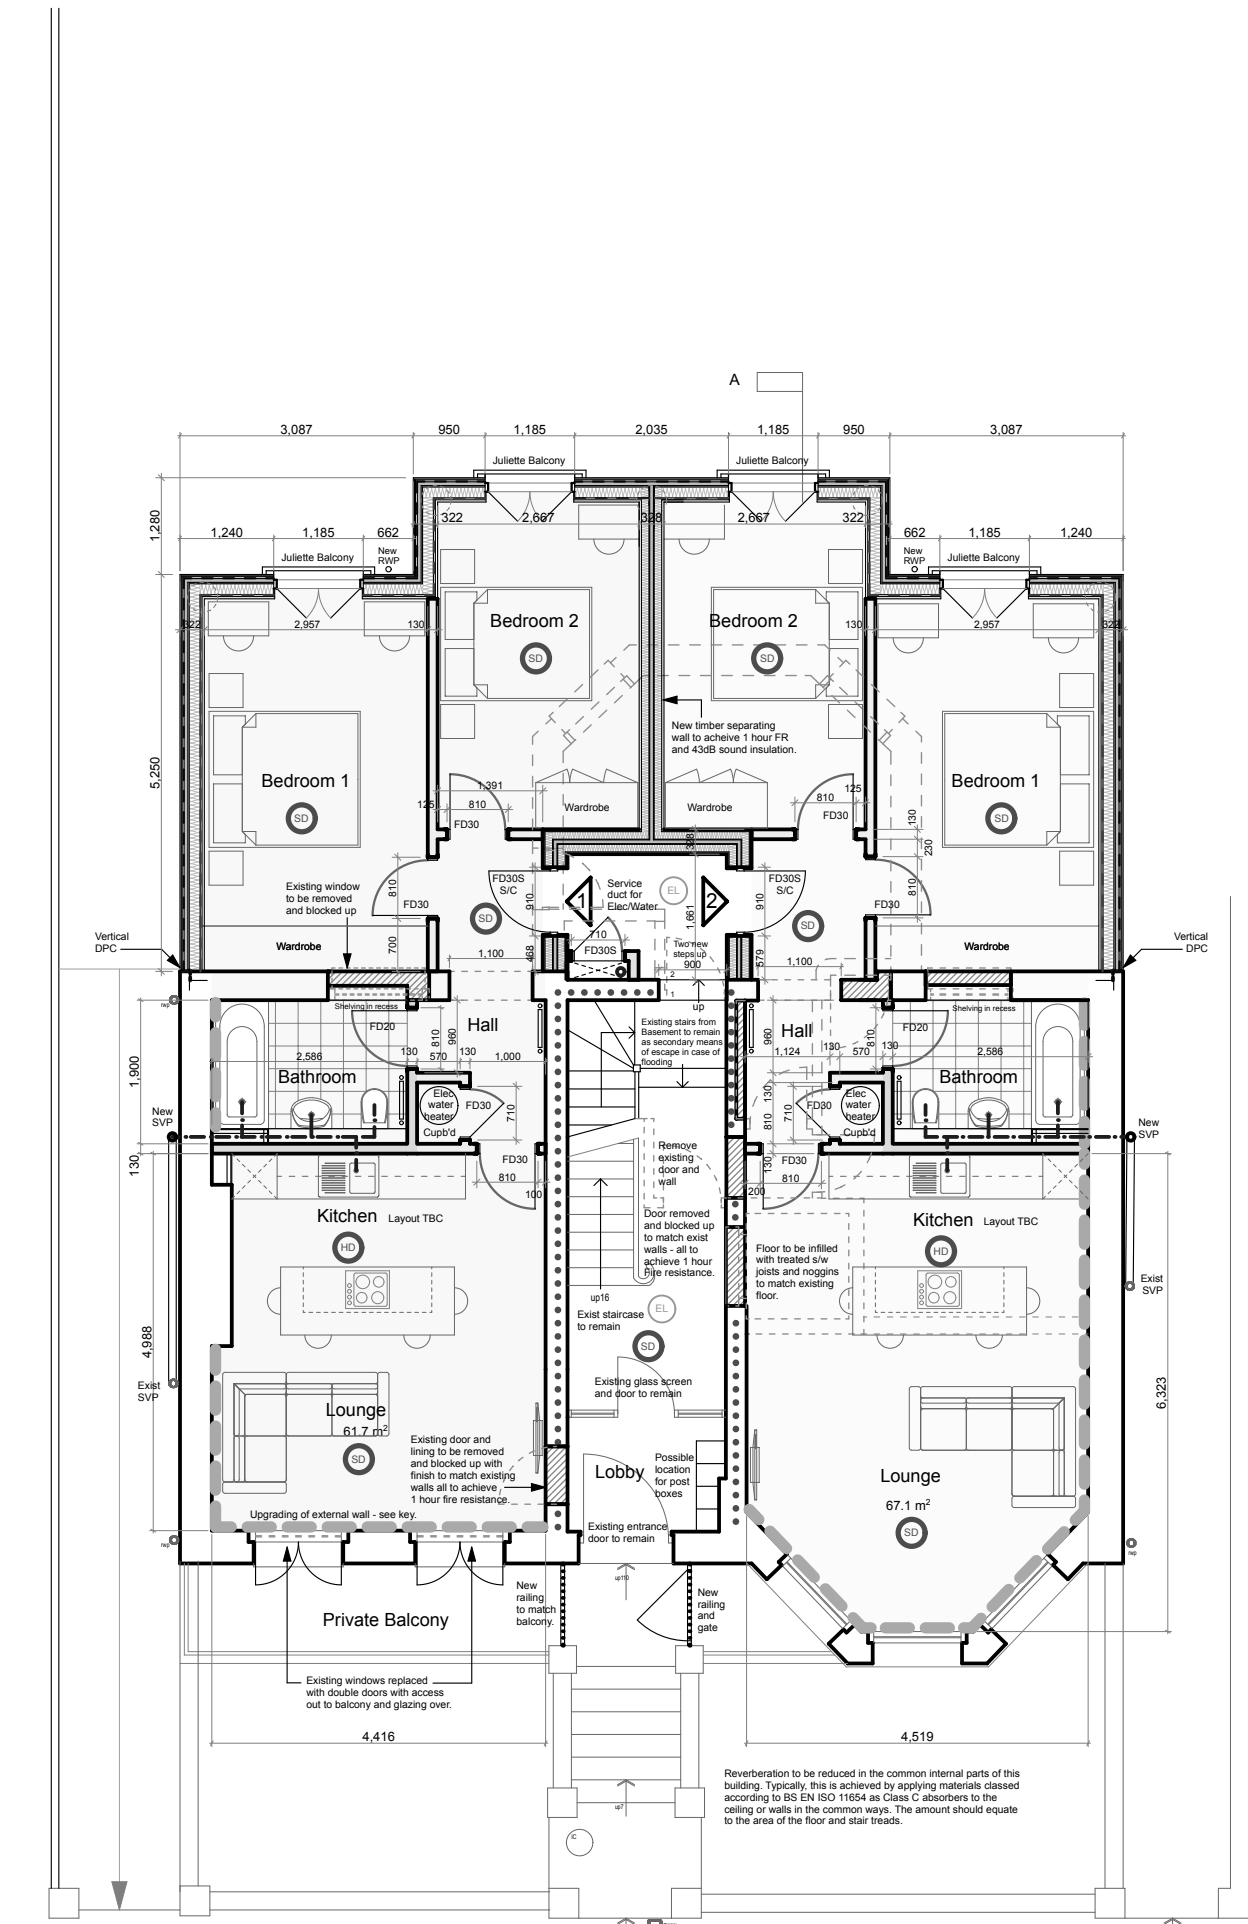


Ground Floor Plan

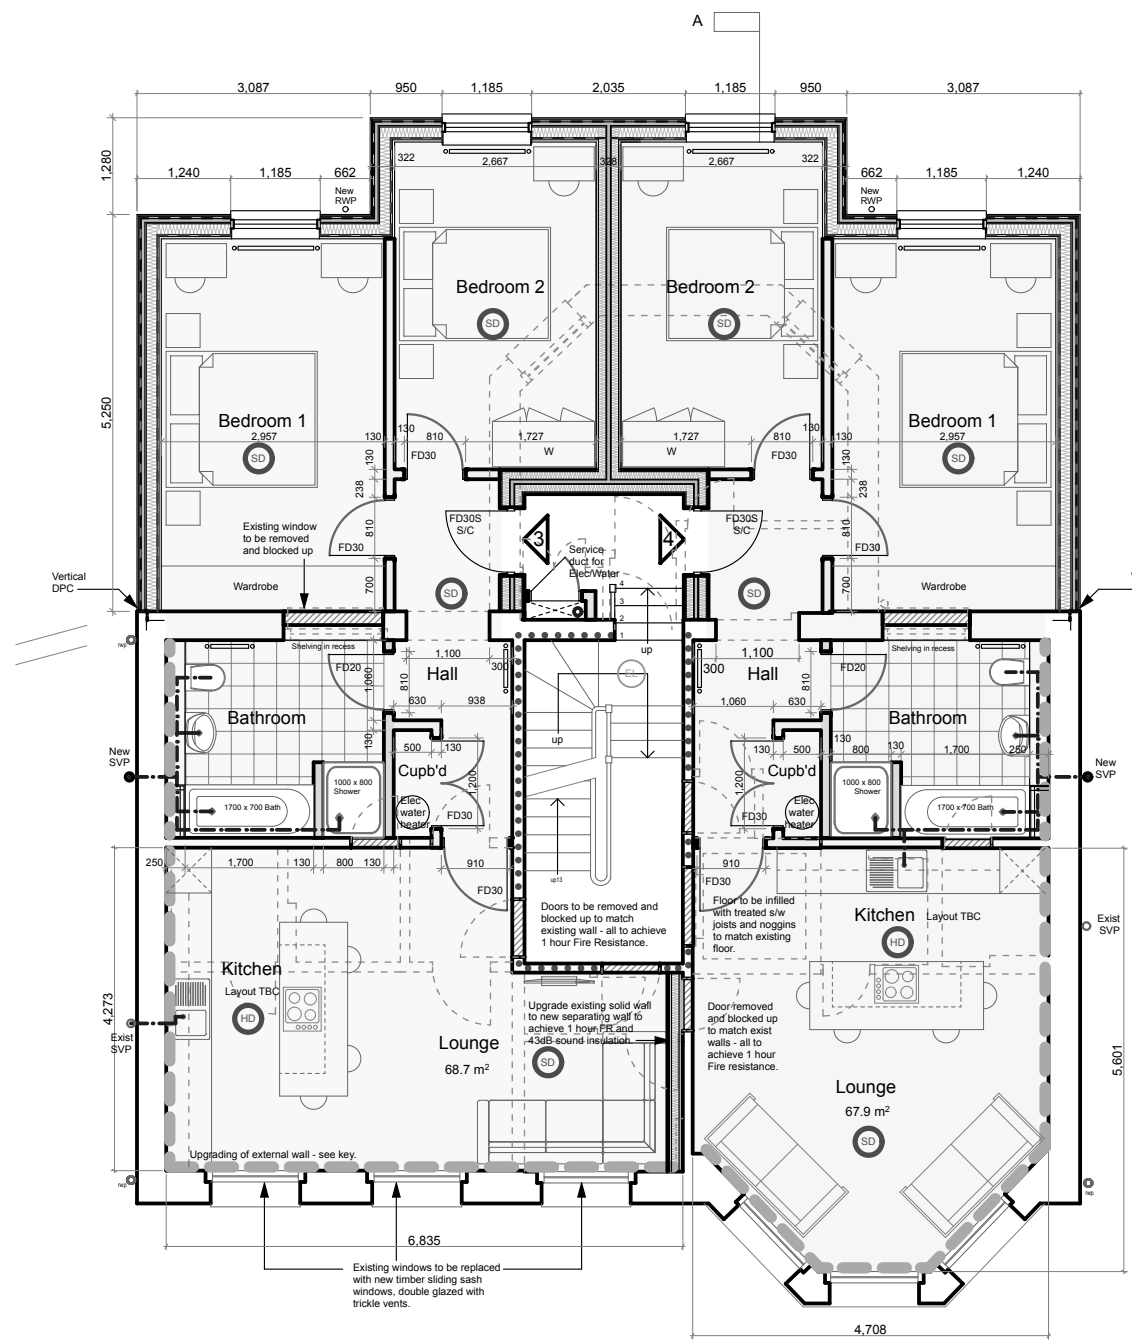

First Floor Plan

FOR PLANNING ONLY

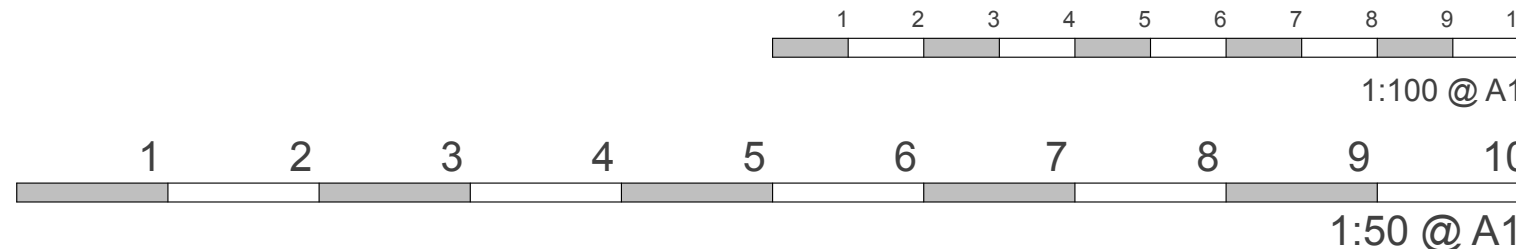

Work to indicated dimensions only. All dimensions to be confirmed on site. This drawing is to be read in conjunction with other drawings in this series and all relevant consultants drawings and documentation, where applicable. This drawing has been produced for the client and project identified below and is not intended for use by any other purpose other than indicated on this drawing. Report any discrepancies on this drawing to Garrick Architects for clarification.



GARRICK
ARCHITECTS

www.garrickarchitects.co.uk

Scheme
CHANGE OF USE AND EXTENSION OF A
VACANT FORMER CARE HOME TO CREATE
7 NO TWO BEDROOM RESIDENTIAL FLATS
AT
6 HARDWICK HOUSE
EASTBOURNE, EAST SUSSEX. BN21 4NY

Title
PROPOSED PLANS

Client
BEDFORD PARK DEVELOPMENTS

Scale
1:100 @ A1

Date
MARCH 2024

Drawing Number
2307-P-22B