


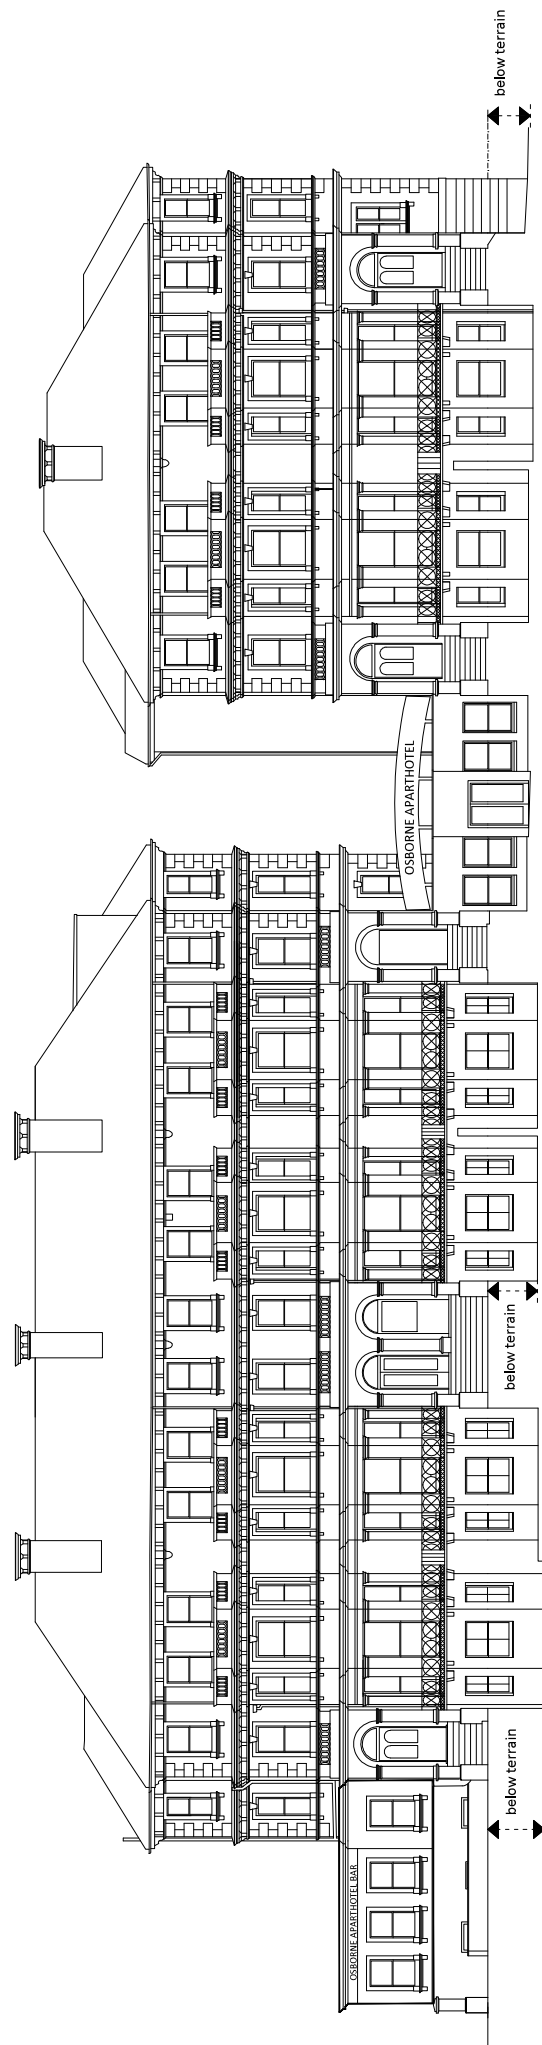

PROPOSED NORTH ELEVATION



OSBORNE APARTHOTEL	
31-41 Carlisle Rd, BN21 4JR, Eastbourne	DATE: 04/2024
PROPOSED NORTH ELEVATION	SCALE: 1:100
	FULL SIZE: A2
	SHEET NUMBER: 08