



Existing ground floor plan 1:50

0 1 2 3
Scale 1:50 (m)

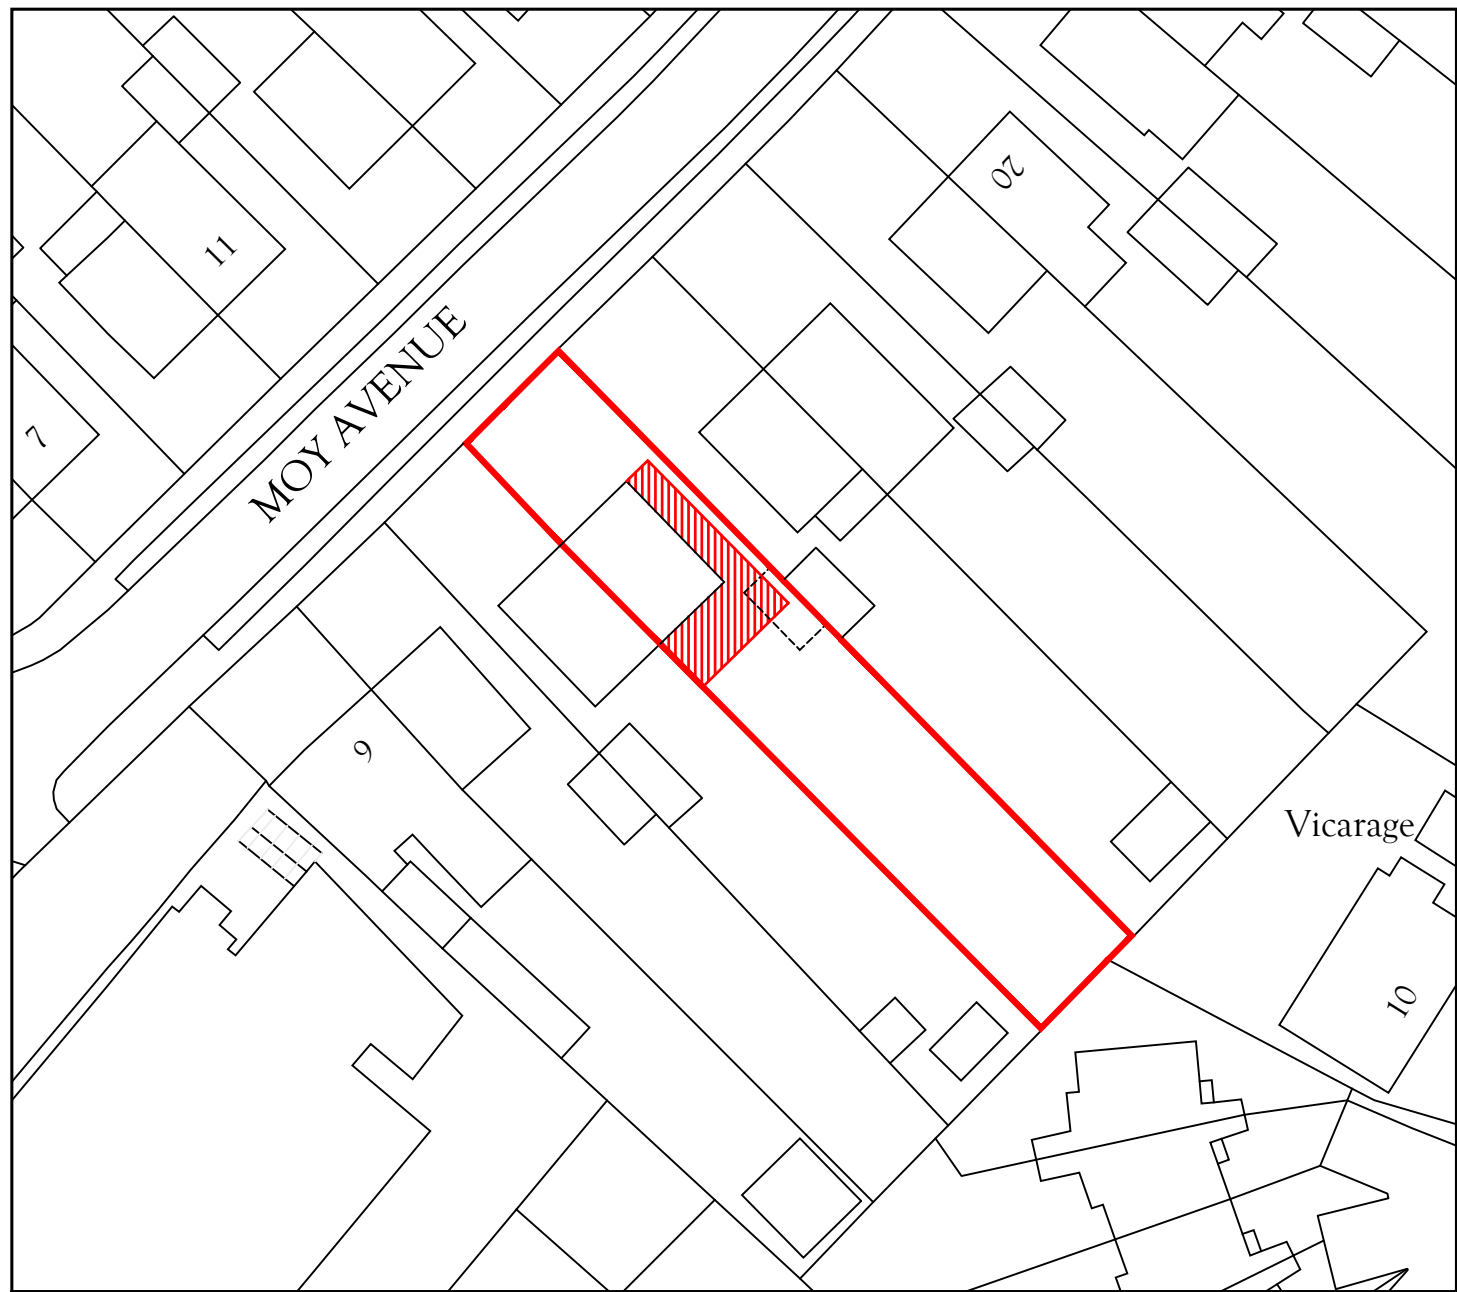

Block plan 1:500

0 10 20
Scale 1:500 (m)

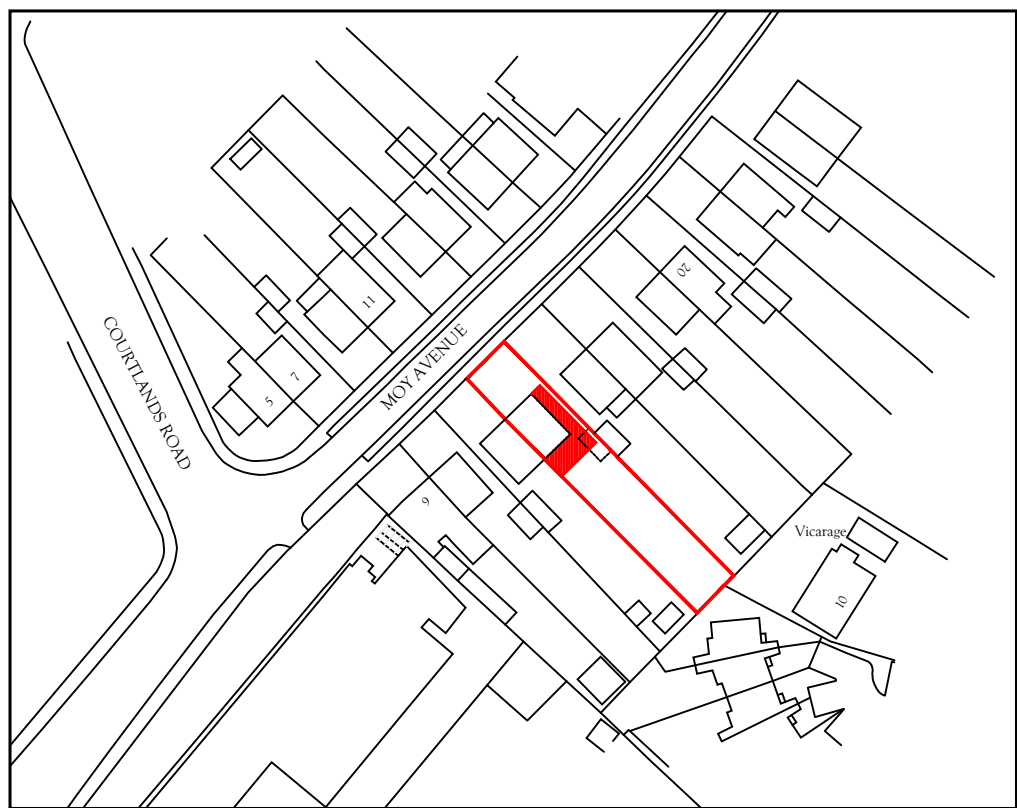

Location plan 1:1250


0 10 50
Scale 1:1250 (m)

© Crown copyright and database rights
2024 Ordnance Survey 0100031673



Side NE elevation 1:50

0 1 2 3
Scale 1:50 (m)

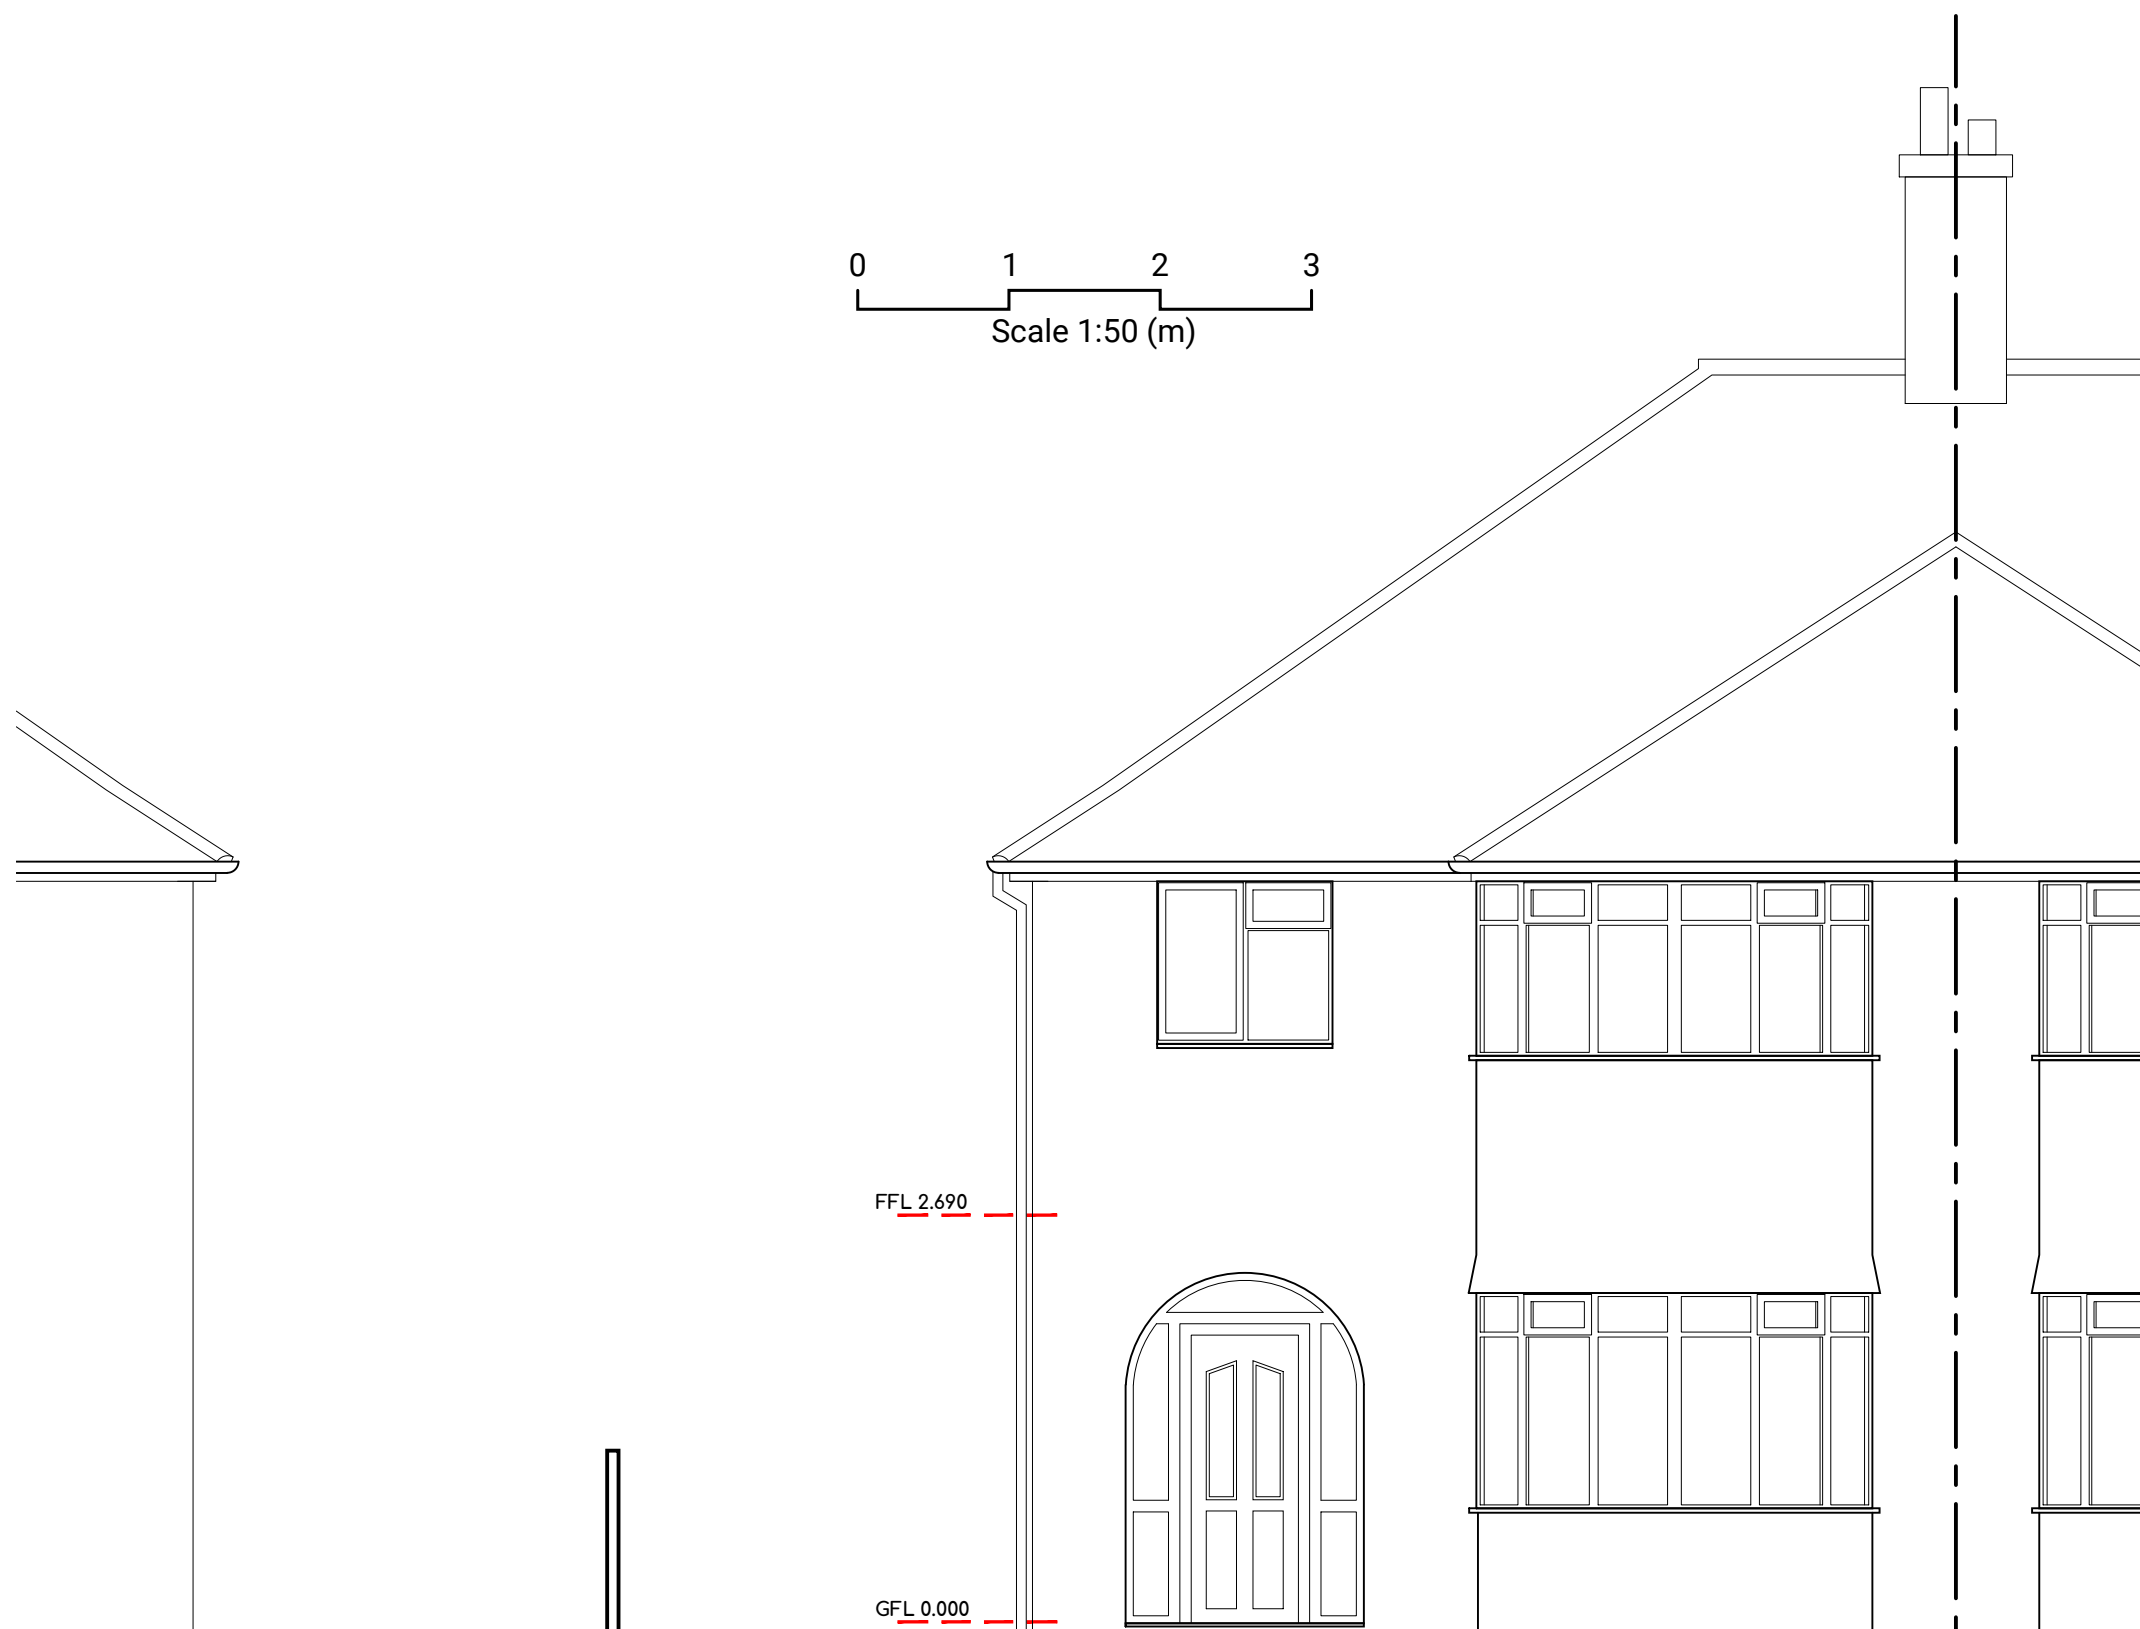

Front NW elevation 1:50



Rear SE elev 1:50