



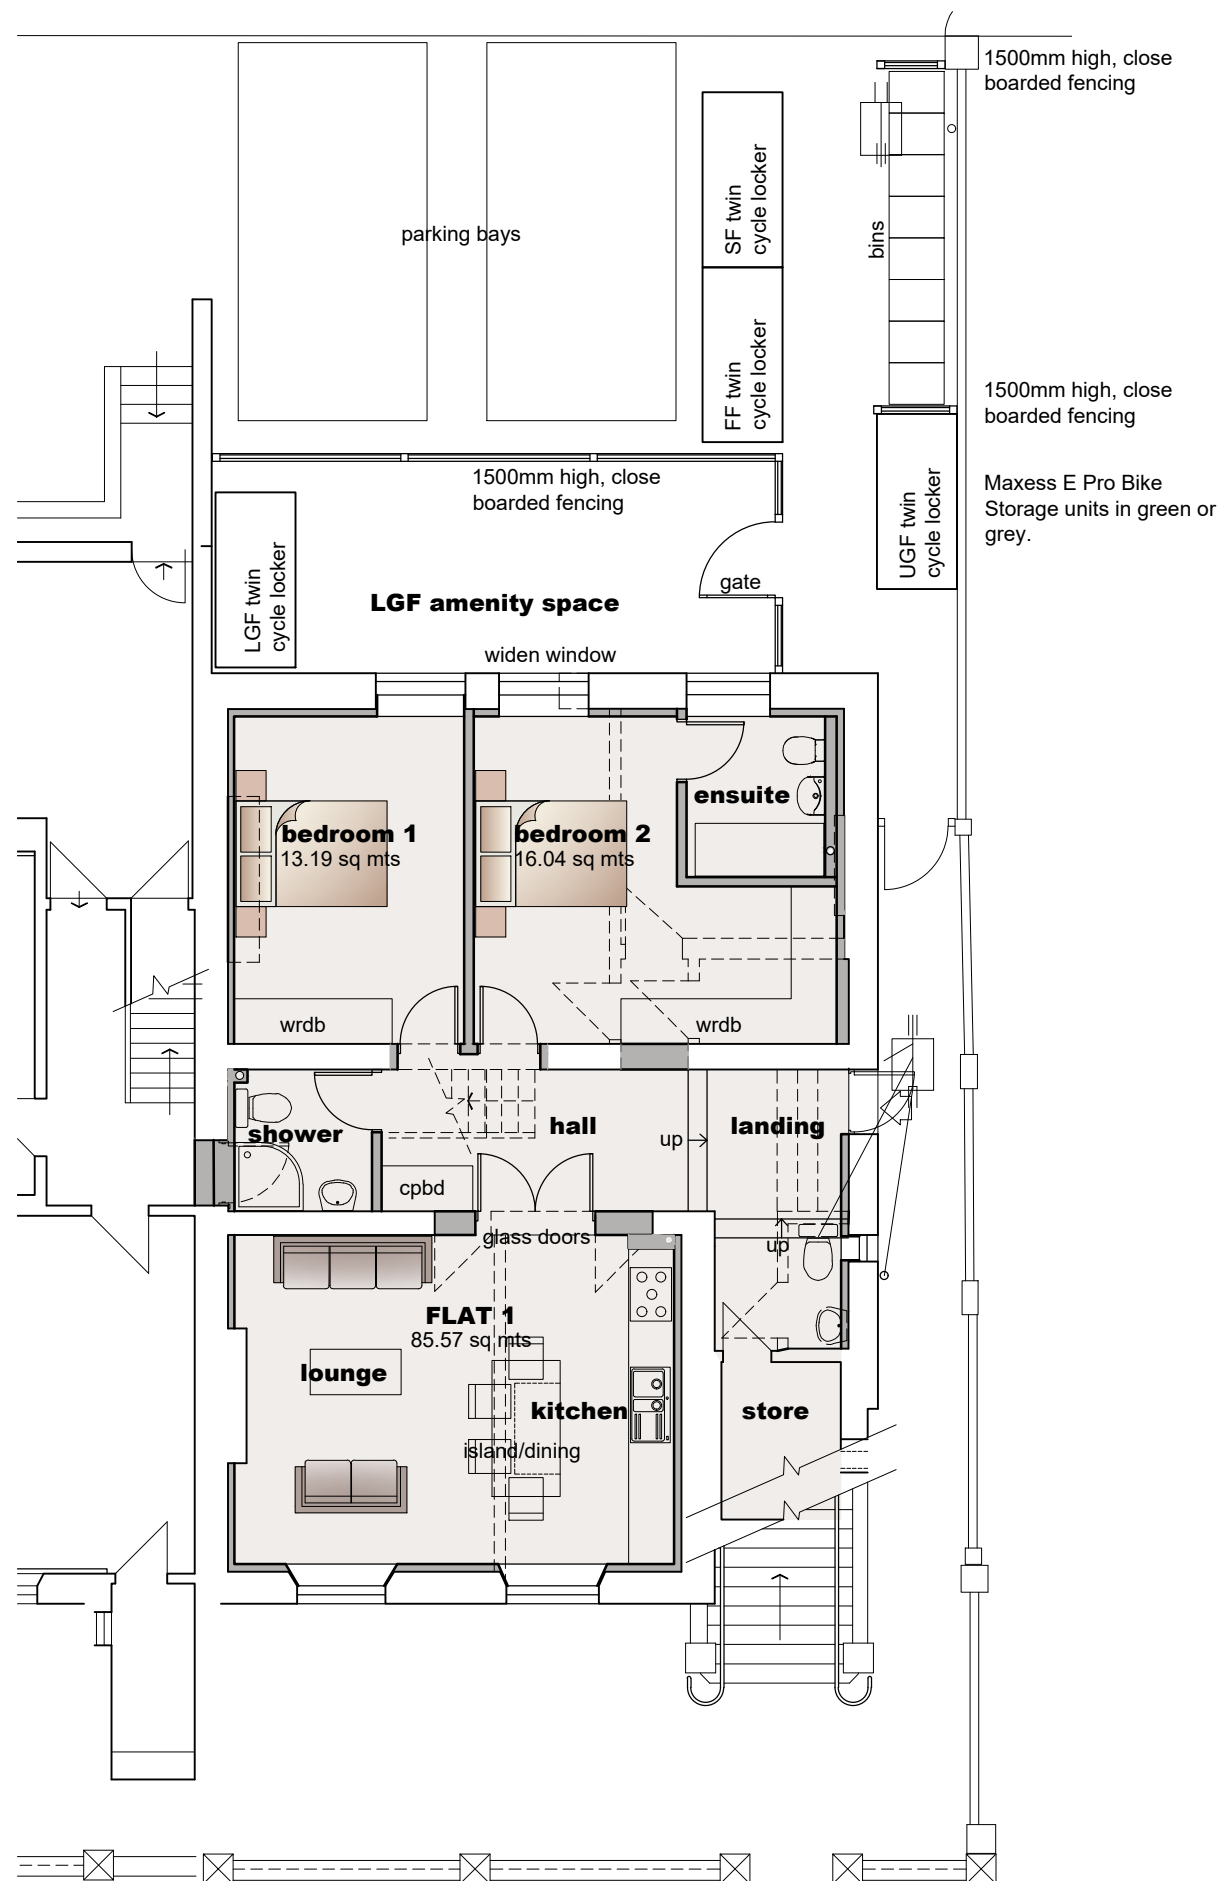

lower ground floor plan
1:100

rev A 14-05-2024 bike storage - rev B 12-06-2024 fence to bins
11 Hyde Gardens - Flat conversion
Drawing no. 11207/SK01
February 2024

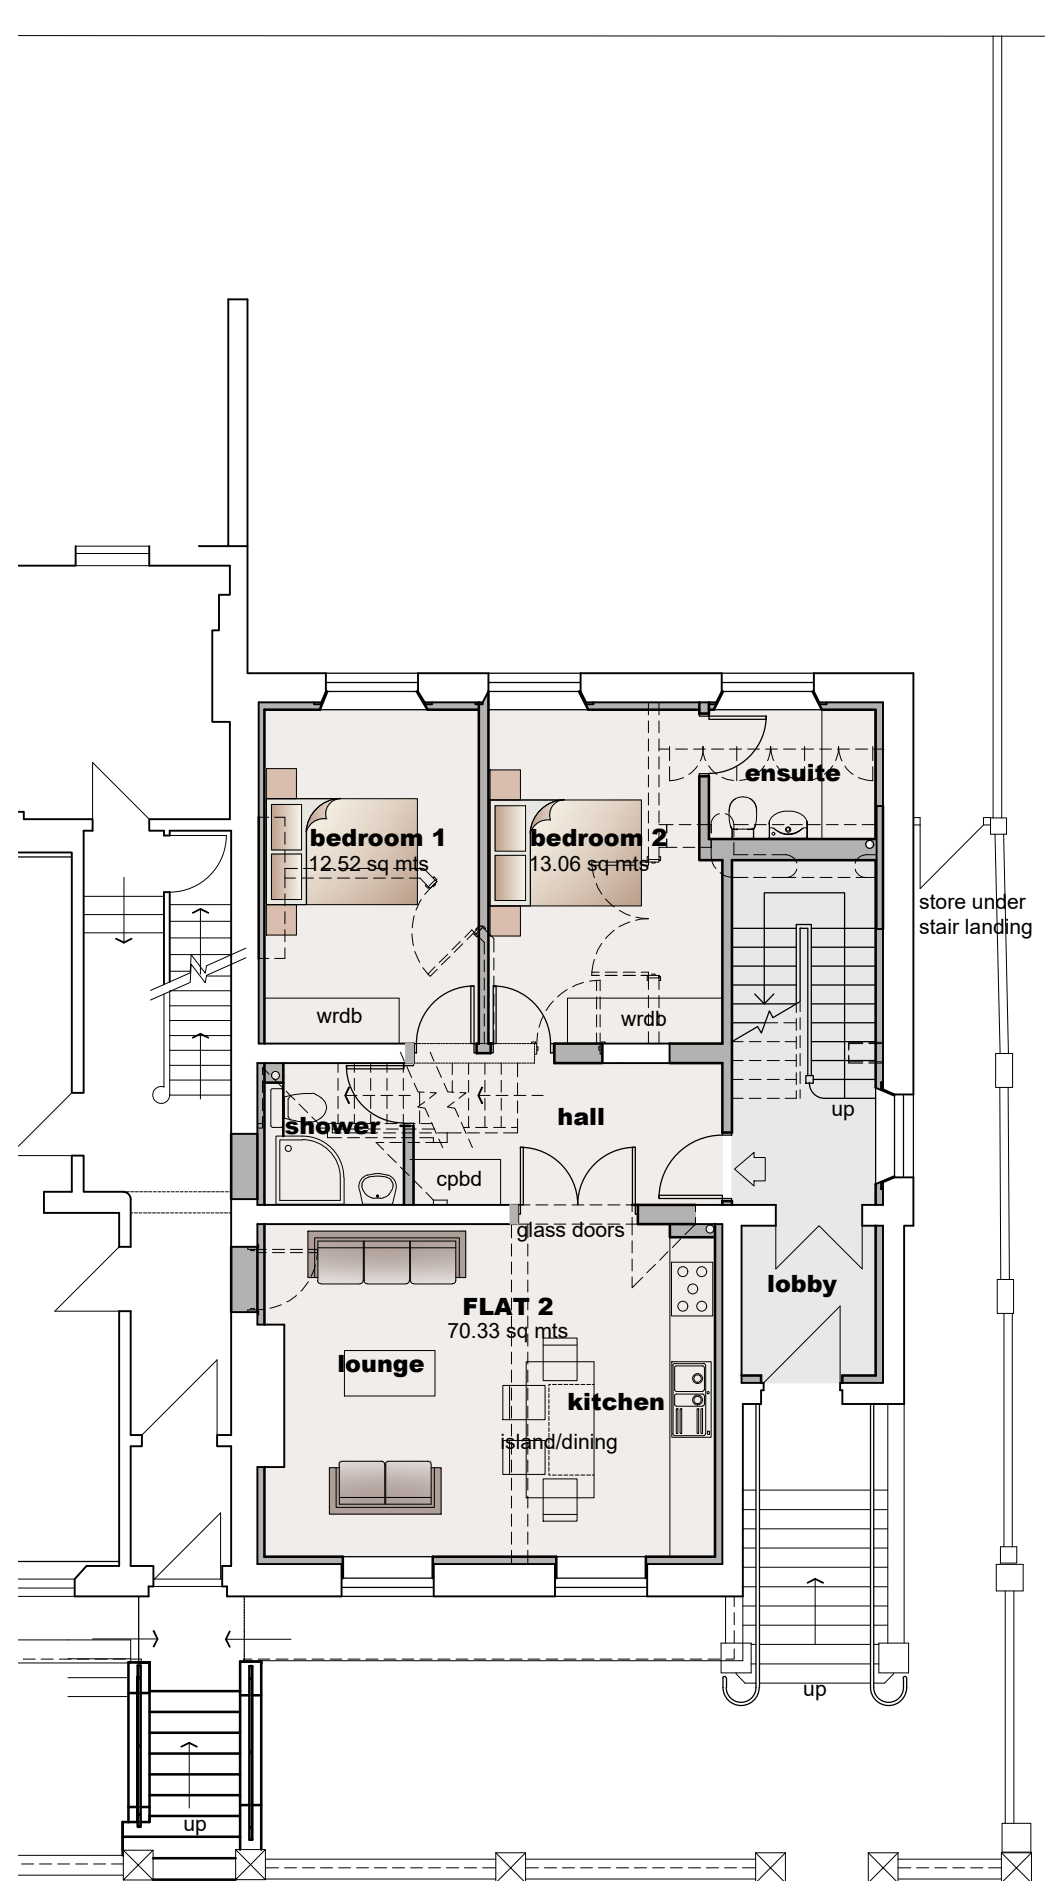

upper ground floor plan
1:100

