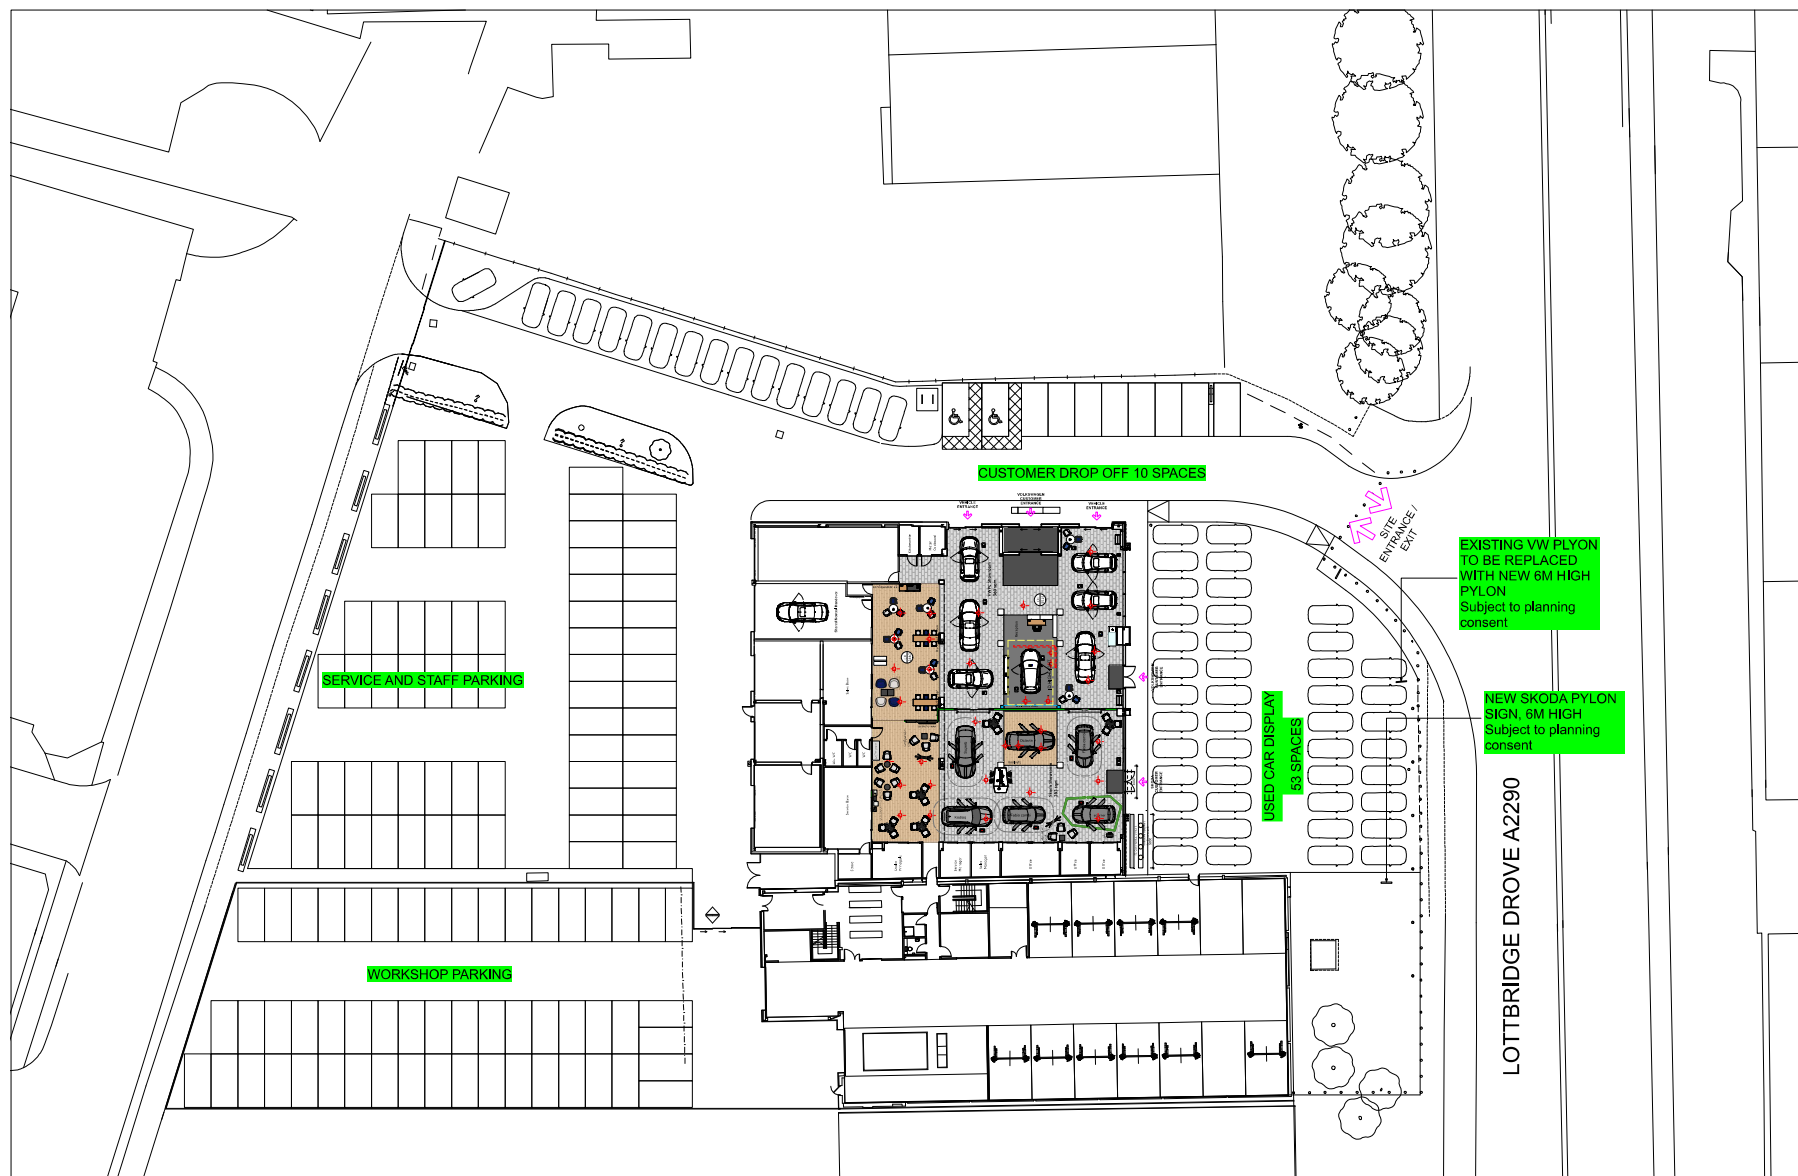


[illegible]

Notes

No dimensions are to be scaled from this drawing.

This drawing is the property of Brand 22 Ltd.

Copyright is reserved by Brand 22 Ltd. and is unauthorised person, either wholly or in part.

The drawing is issued on condition that it is not copied, reproduced, retained or disclosed to any third party without written consent.

This layout represents the minimum, mandatory standards for Intel's current corporate identity program. Any changes must be discussed and agreed with the Retailer and Intel. The position of all external signage needs to be outlined as indicated in this drawing, subject to a signage survey carried out by approved signage installers and/or Intel. Any issues regarding installation and layout must be communicated to Intel.

All signage elements not supplied by Intel's approved signage manufacturers, Retailer to liaise directly with manufacturer for installation requirements.

Architectural plans reference to it in order to produce this drawing may not have been up to date. As a result this drawing must be used as a reference purposes only. Do not scale off this drawing, the architect or contractor responsible to complete work is responsible for checking all dimensions and verifying the discrepancies.

All building and site finishes to comply with SDCS specifications.

The content of this drawing is design intent only and has not been checked against current approved documents of the statutory Building Regulations, the Equality Act, 1988 and has not been checked for alterations or where required, submitted for town planning consent.



Client name	SKODA		
Project title	Caffyns, Eastbourne		
Drawing name	As Proposed Site Plan		
Scale	1:250@A1	Status	Feasibility
Date	03/04/23	Drawn	AS/GY
Checked	GY	Checked	GY

**BRAND
TWENTY
TWO**