





EXISTING ROOF PLAN




PROPOSED ROOF PLAN

 

SITE PLAN (1:500)

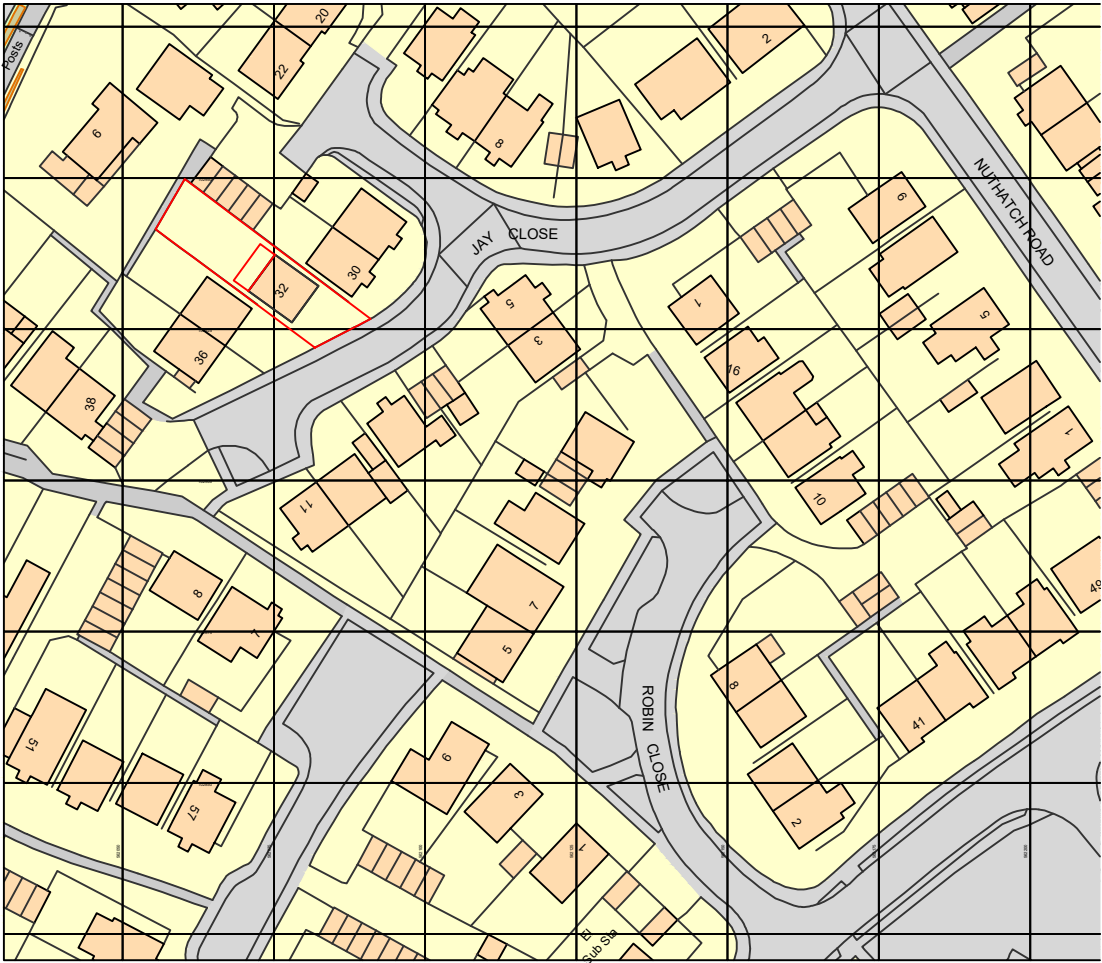

LOCATION PLAN (1:1250)

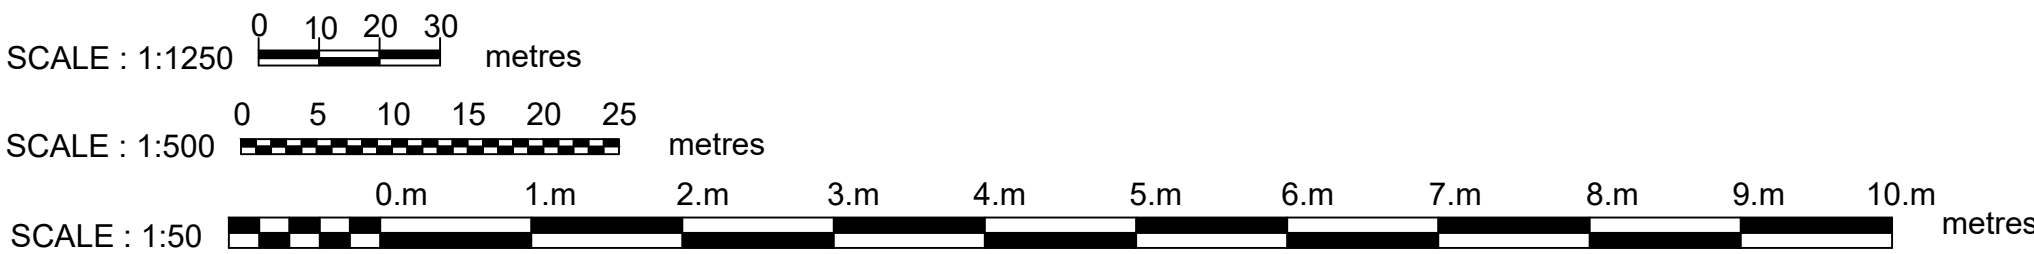

All existing dimensions to be confirmed on site before any material or structural elements to be ordered.

PLANNING

MJW PLANNING SERVICES LTD Design and Planning Consultants				
60E High Street, Polegate, East Sussex, BN26 6AD Telephone: 07973 691358 Email: mjwplanningservicesltd@gmail.com				
project	Ground Floor Extension and Internal Alterations AT 3 Nursery Cottages Hadlow, Kent TN11 0RF			
title	Existing and Proposed Roof Plans Site and Location Plans			
scale 1:50 1:500 1:1250 @ A1	drawn MJW	date June 24	DRAWING No MPS/KT/03	revision A