

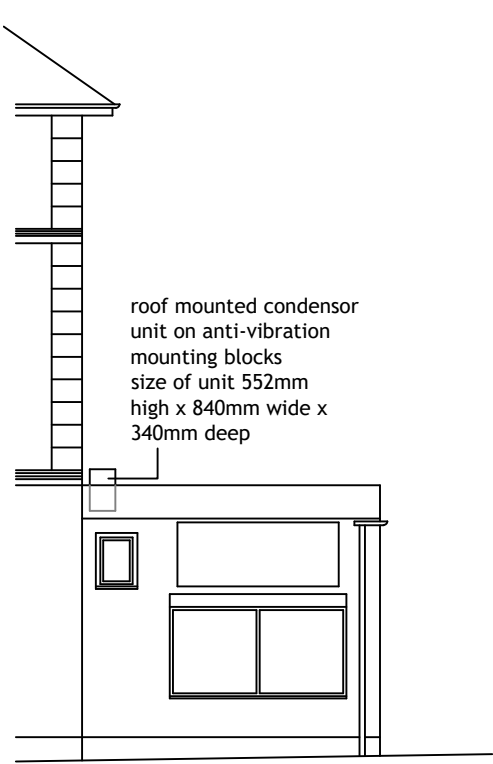
 



Do not scale from this drawing.
Figured dimensions should be used.
All dimensions must be checked on site.

 


Elevation A

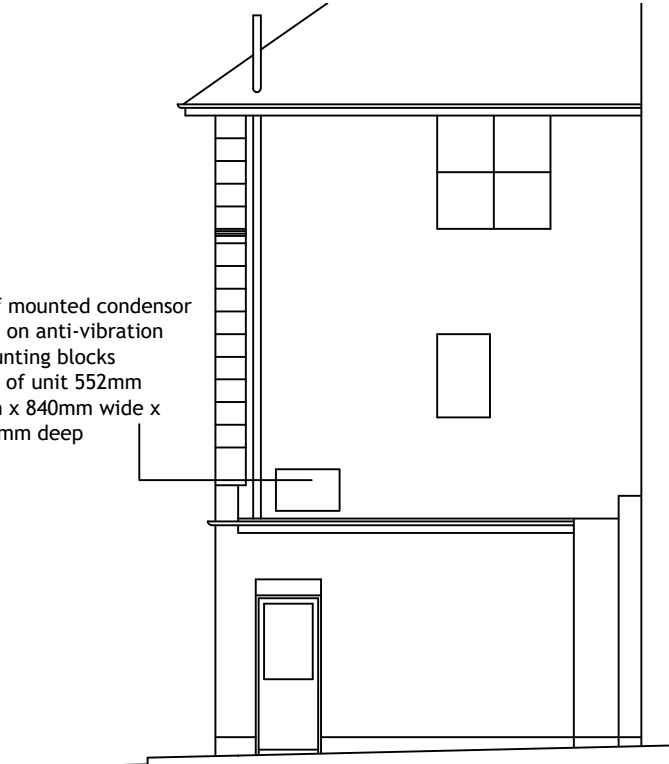

Elevation B

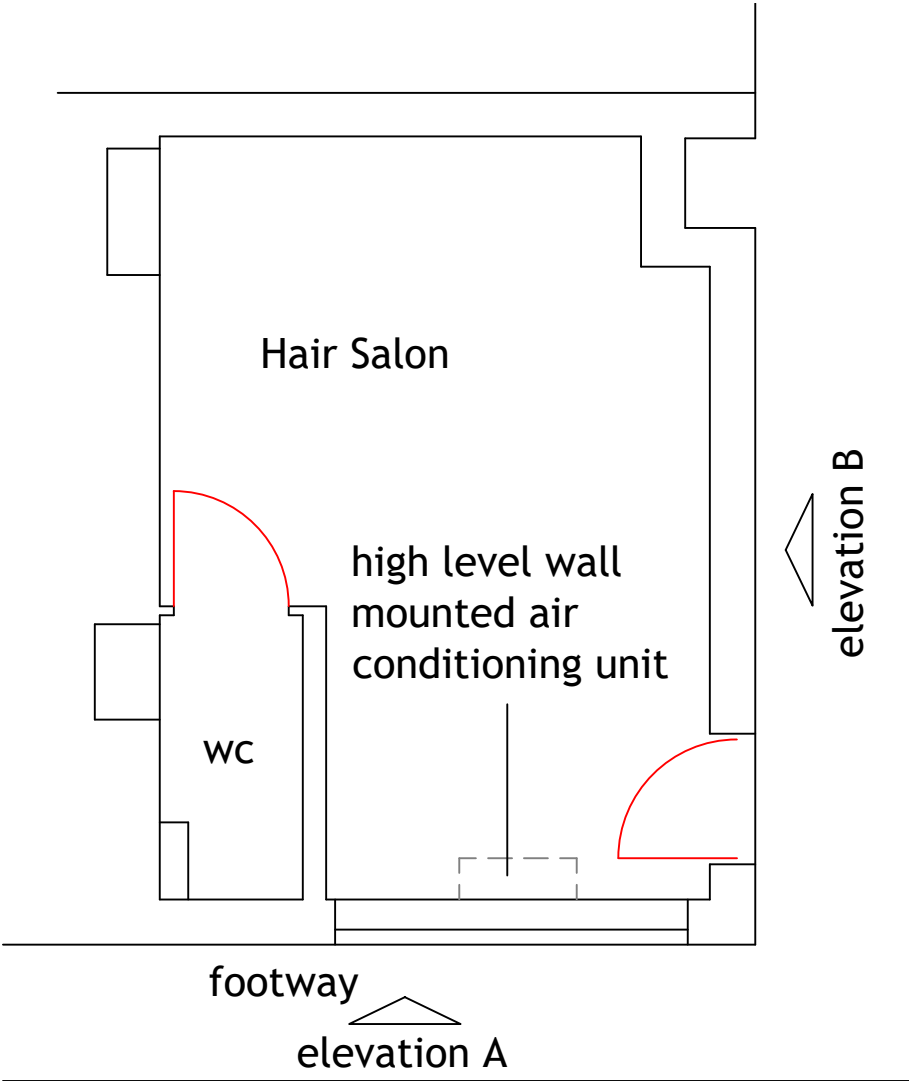

North Street
Floor Plan

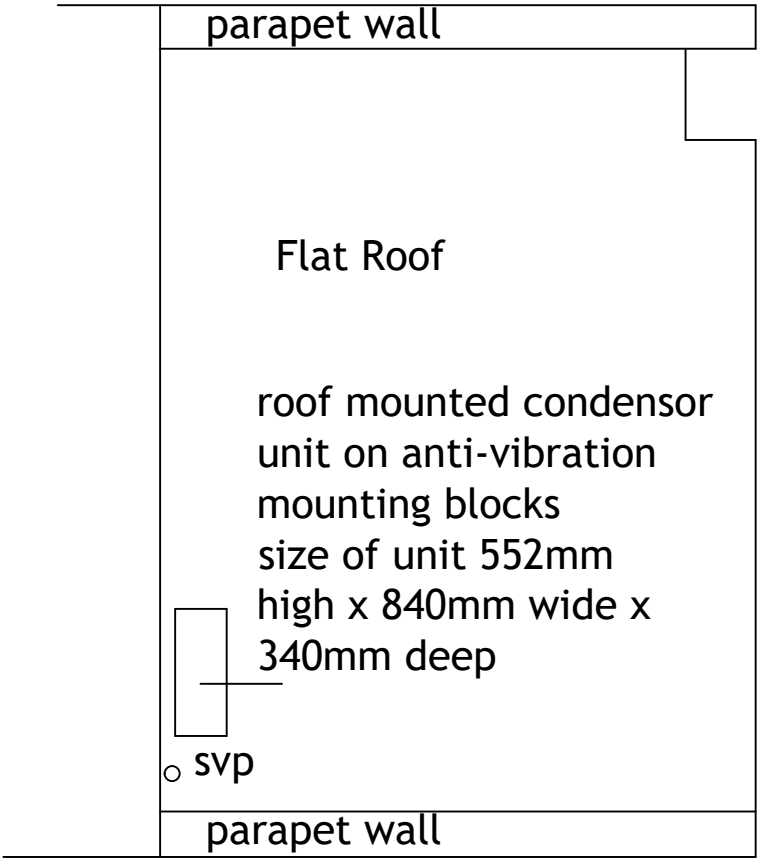

Roof Plan

Ref:	Date:	Revision:	Client:	Drg. Title:	Job Name:
A			Ian Stone	PLANS ELEVATIONS AS PROPOSED	15A NORTH STREET EASTBOURNE EAST SUSSEX BN21 3HG
B			Date: JULY 24		
C			Scale: 1:50 1:100		
D					
E					
F					
Drawing No.					95759 / 102 /

Greg Laye Ltd

e mail: greg@greglaye.co.uk Tel: 07740 835 077
Greg Laye Ltd © copyright 2020. All rights reserved.