



EXISTING FRONT ELEVATION


EXISTING SIDE ELEVATION

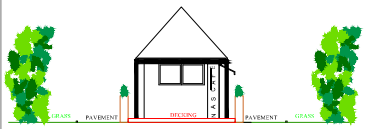


PROPOSED FRONT ELEVATION

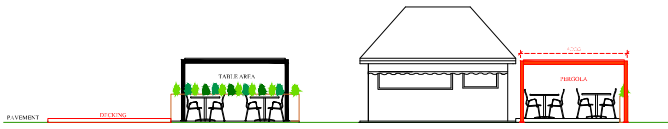


PROPOSED SIDE ELEVATION

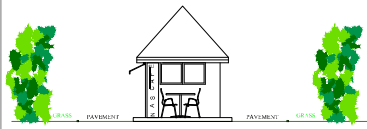


EXISTING REAR ELEVATION

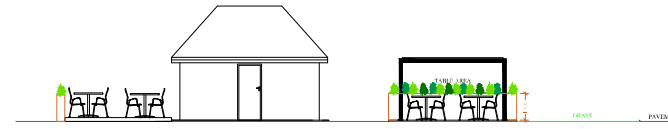


EXISTING SIDE ELEVATION

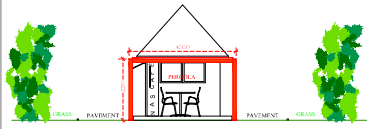

PROPOSED REAR ELEVATION

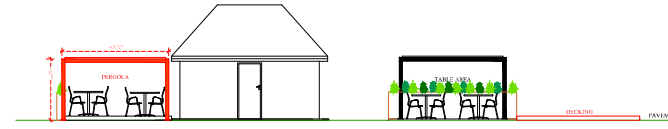


PROPOSED SIDE ELEVATION

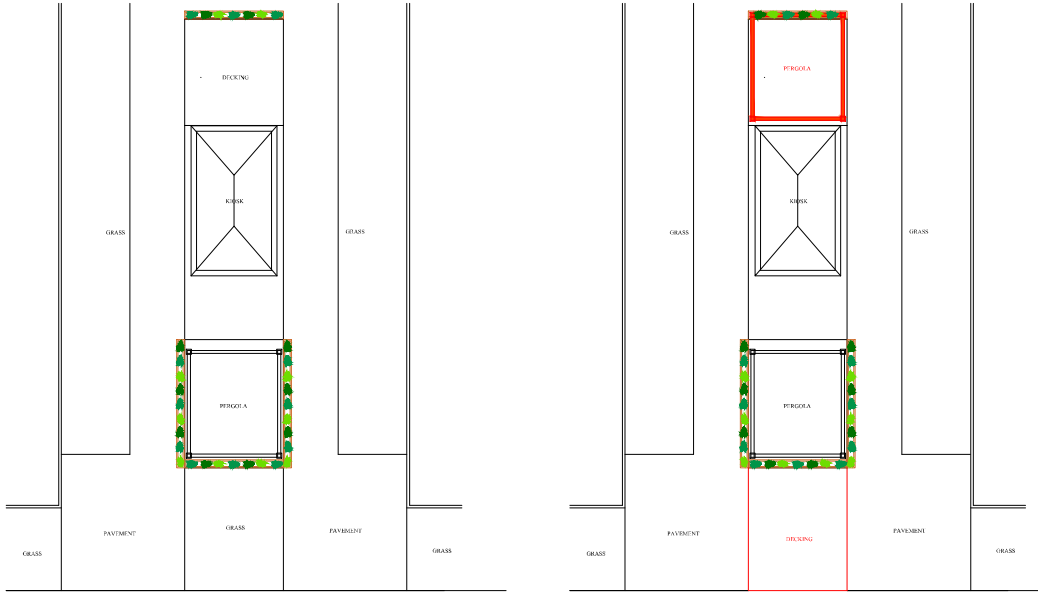


EXISTING GROUND FLOOR PLAN


PROPOSED GROUND FLOOR PLAN

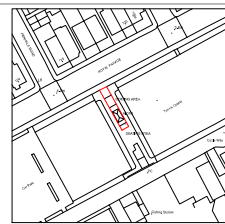

EXISTING SITE LOCATION PLAN
SCALE 1:1250

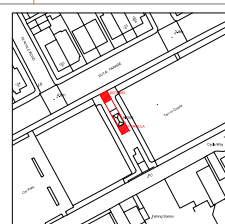


PROPOSED SITE LOCATION PLAN
SCALE 1:1250


 


© Crown Copyright and database rights 2023 OS Licence no. 100019980

© Crown Copyright and database rights 2023 OS Licence no. 100019980

 

PROPOSED BLOCK PLAN
SCALE 1:500

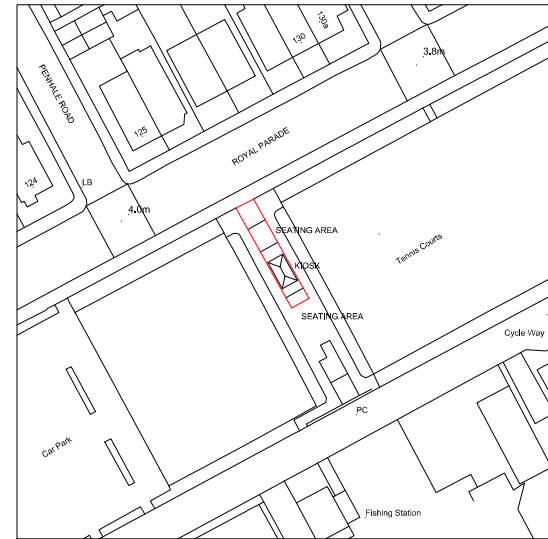 

✓

PLANNING FOR CLIENTS SINCE 1994

✓

BUILDING HOME EXTENSIONS SINCE 1974

✓

BUILDING REGULATIONS DOCUMENTS

Item	Description
A:	Structure
B:	Fire Safety
C:	Site Preparation and Resistance to Moisture
D:	Toxic Substances
E:	Resistance to the Passage of Sound
F:	Ventilation
G:	Hygiene
H:	Drainage and Waste Disposal
J:	Combustion Appliances and Fuel Storage Systems
K:	Protection from Falling Collision and Impact
L1:	Conservation of Fuel and Power in Dwellings
L2:	Conservation of Fuel and Power in Buildings Other Than Dwellings
M:	Access and Facilities for Disabled People
N:	Glazing
Reg 7:	Materials and workmanship.

NOTES
All dimensions must be checked on site and not scaled from this drawing before work commences.
Any discrepancy to be reported to BUILDING PLAN DESIGN
Any work commenced before Council Planning and Full Plans Building Regulations Approvals are at CLIENTS RISK.

A	12-08-2024	PLANNING APPLICATION
Date	Revisions	

PLANS

BUILDING PLAN DESIGN COMPANY LTD

Building Plan Design Company LTD

25 LONG BEACH CLOSE
SOVEREIGN HARBOUR NORTH
EAST SUSSEX BN23 5QA

Planning & Building Regulations Consultants.

Telephone : 07887 877733
Telephone : 01323 471818
e-mail : info@buildingplan.co.uk
www.buildingplan.co.uk

Client
MRS NASSIBA CHIKH

Job Title
ROYAL PARADE
KIOSK @ TENNIS COURTS
EASTBOURNE
EAST SUSSEX
BN22 7JY

Drawing Title
PROPOSED REAR PERGOLA
AND FRONT DECKING AT
KIOSK

Scale
1:100

Date
12-08-2024

Drawn By
MONIKA RYAN

Drp. No.
30-24

Rev.
A