



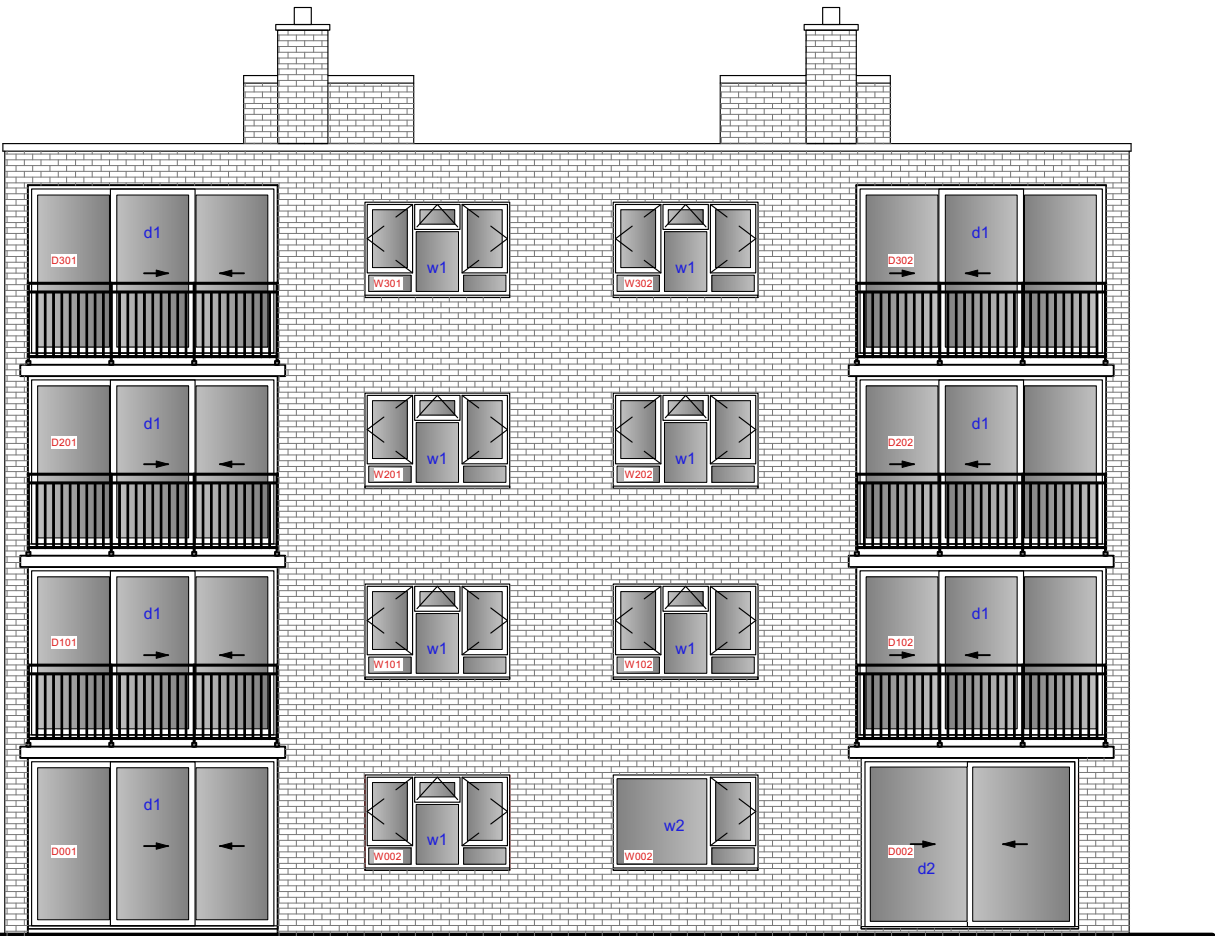

South Elevation



West Elevation

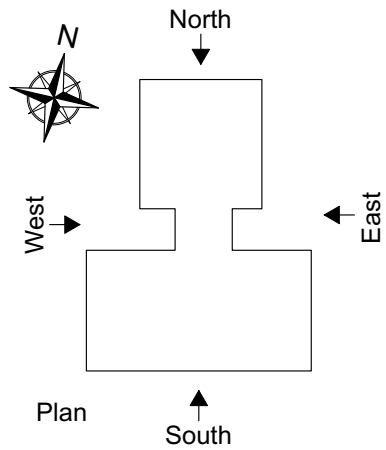

Proposed Elevations



CKA Architectural Ltd
34 Church Street, Eastbourne, BN21 1JH
01323 729516 cka.co.uk

Client
Torvik Ltd

Project address
1-12 Yorkshire Court
Rockhurst Drive
Eastbourne BN20 8XB

Project description
Window Replacements

Revisions
- 19/08/2024 First issue
A 19/08/2024 Window refs

Drawing title
Proposed Elevations

Scale 1:100 @ A3
Job N° 3402
Drawing N° 06
Revision A