




Rear Elevation

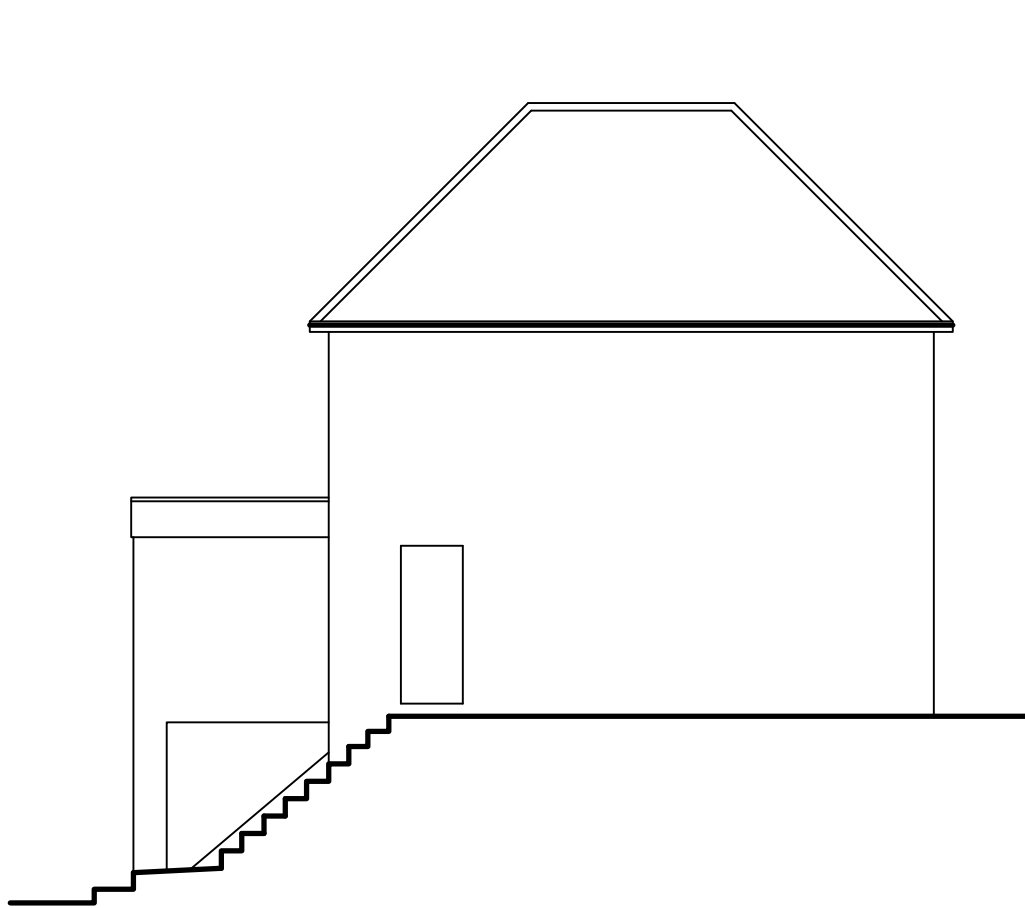


Side Elevation

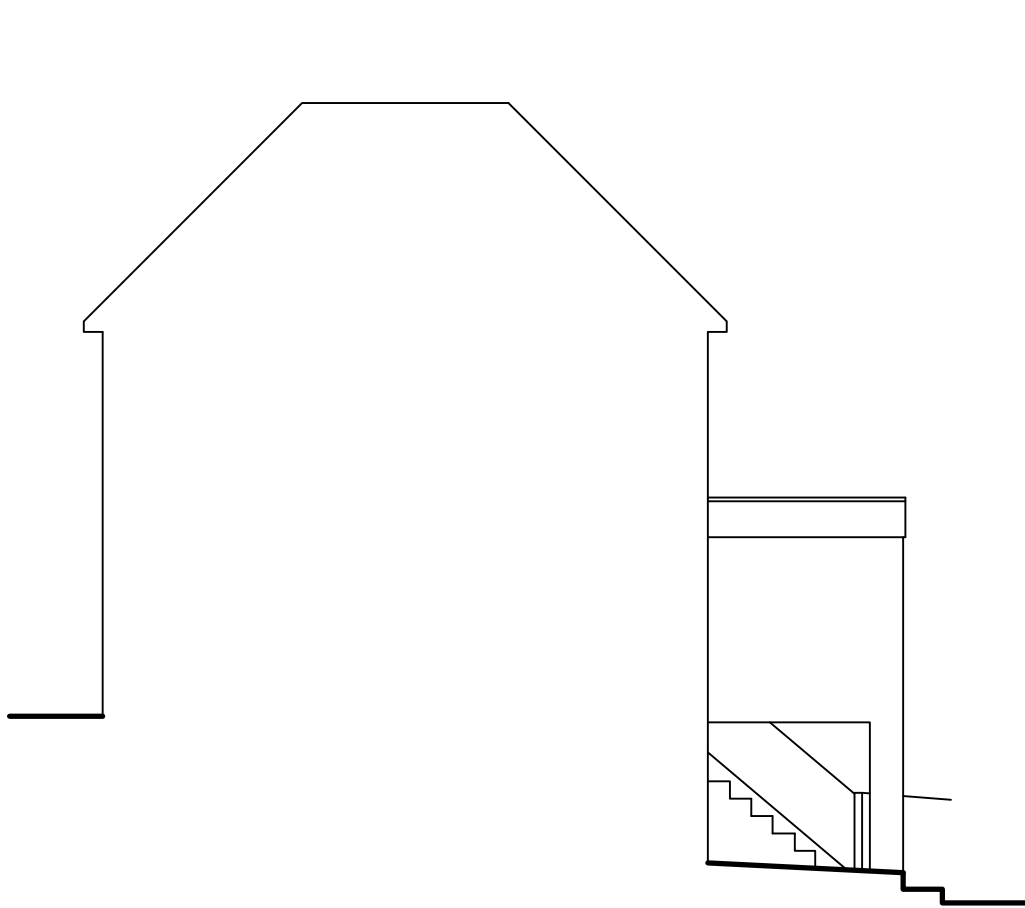


Side Elevation/Section

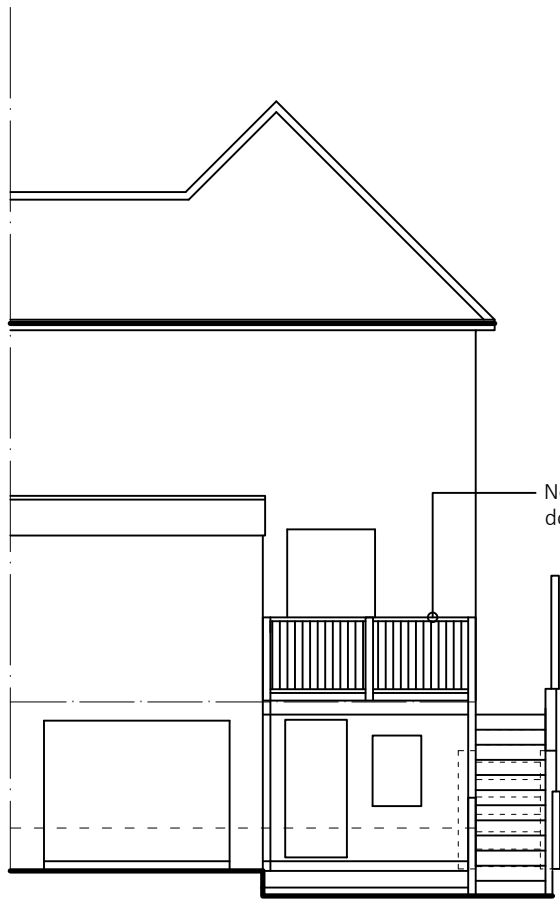


Rear Elevation

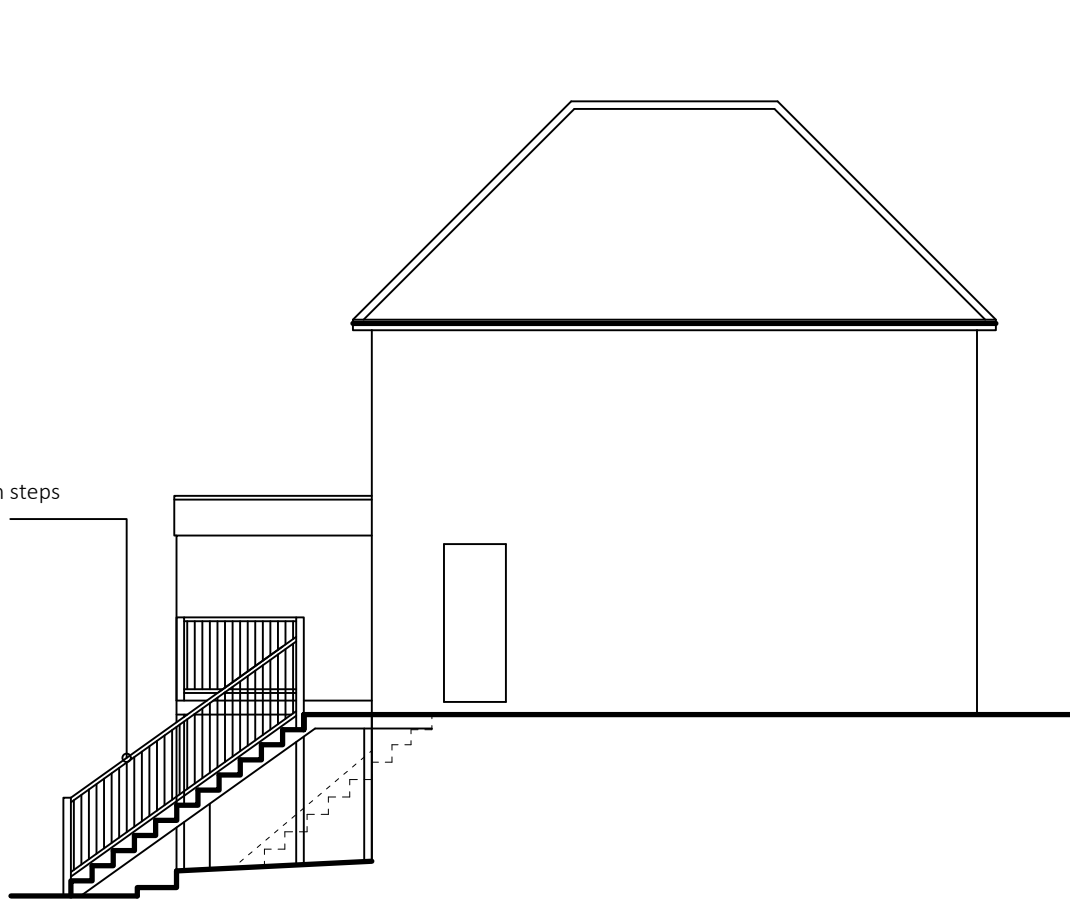


Side Elevation

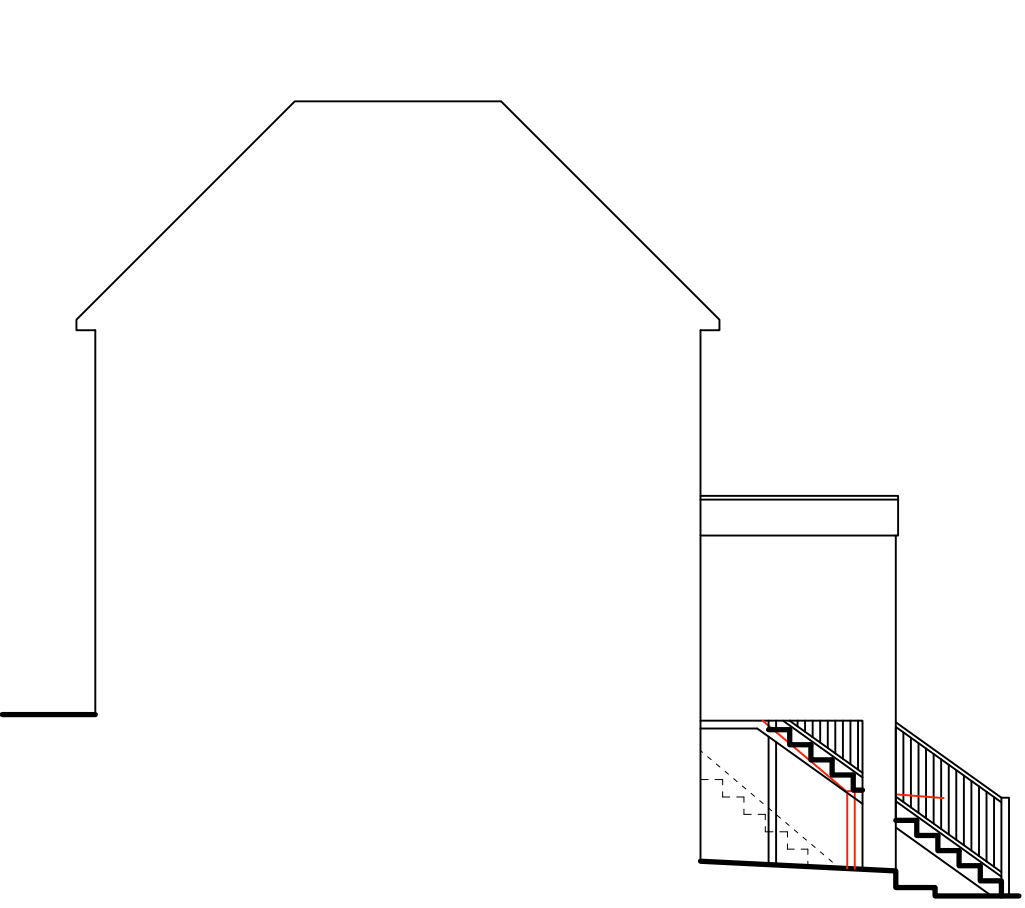

Side Elevation/Section

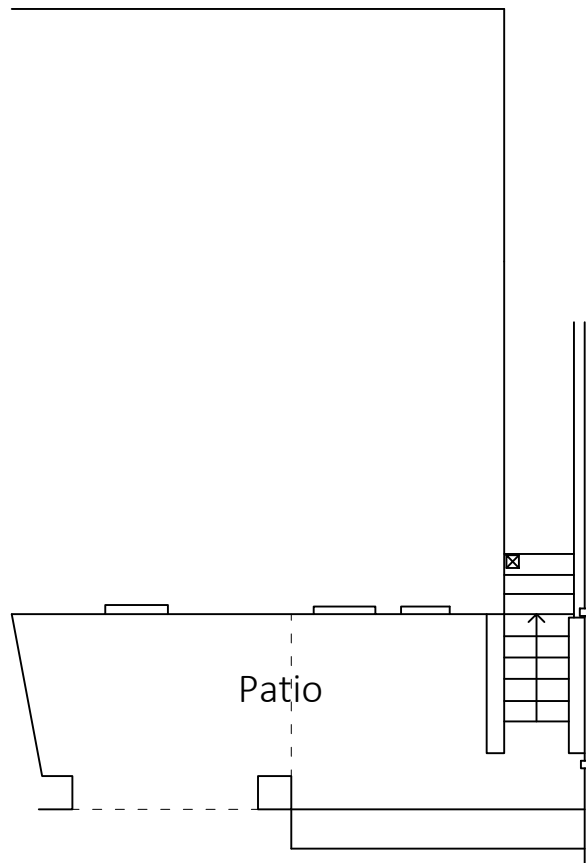


Lower Ground Floor

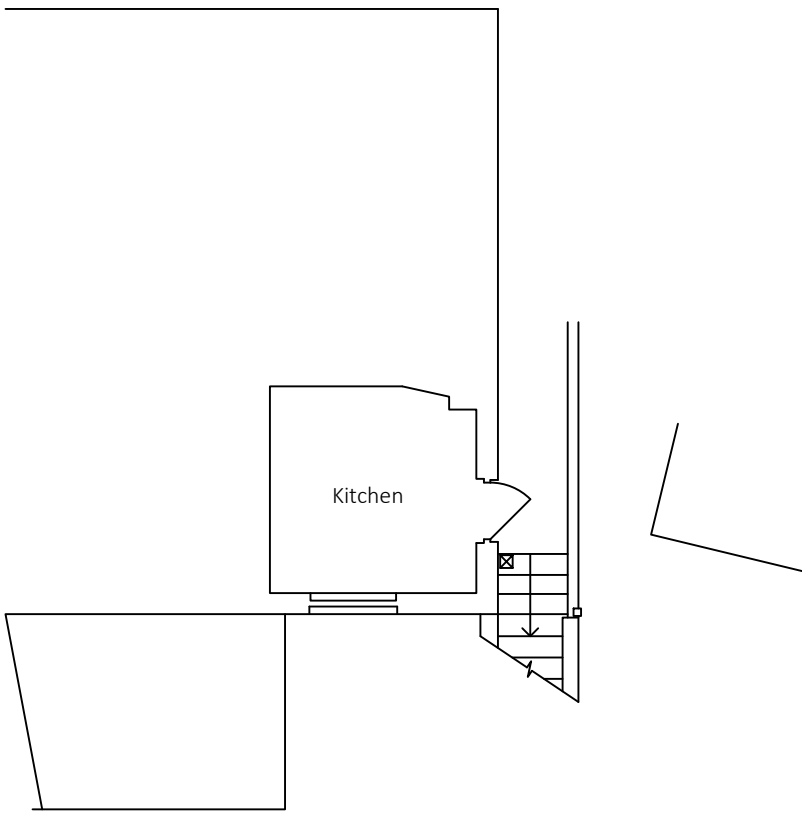


Ground Floor

As Existing
Scale 1:100

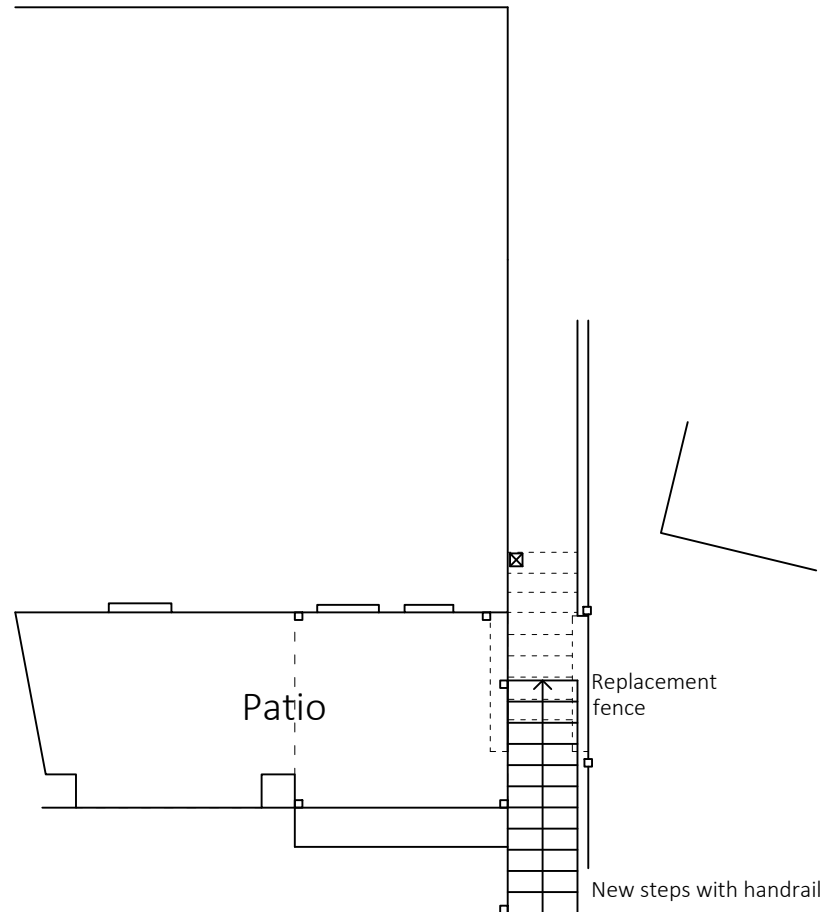


Lower Ground Floor

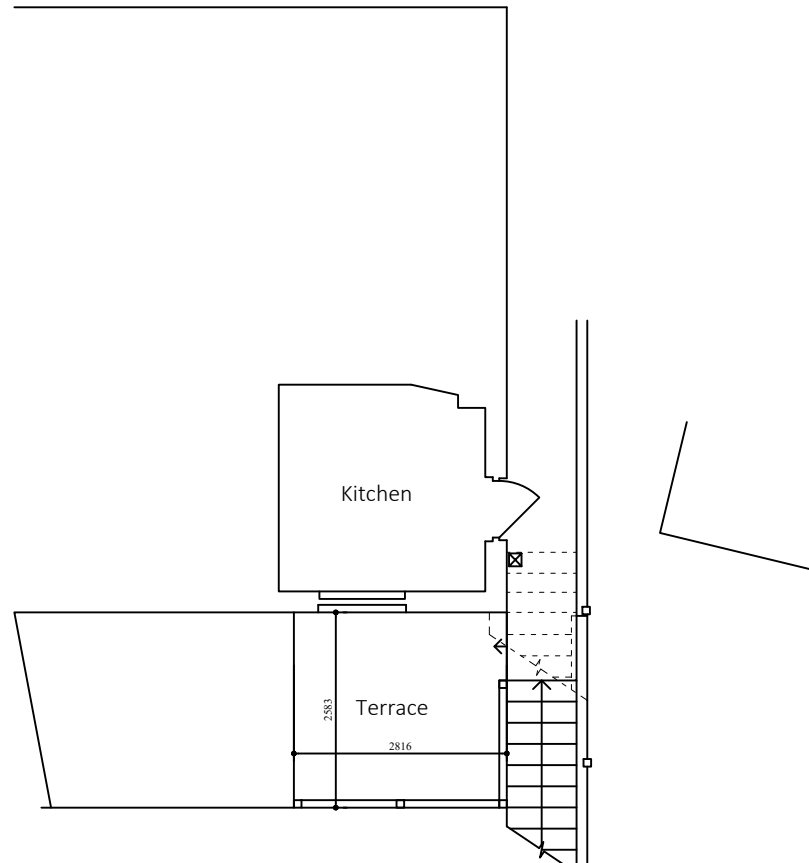

Ground Floor

As Proposed
Scale 1:100

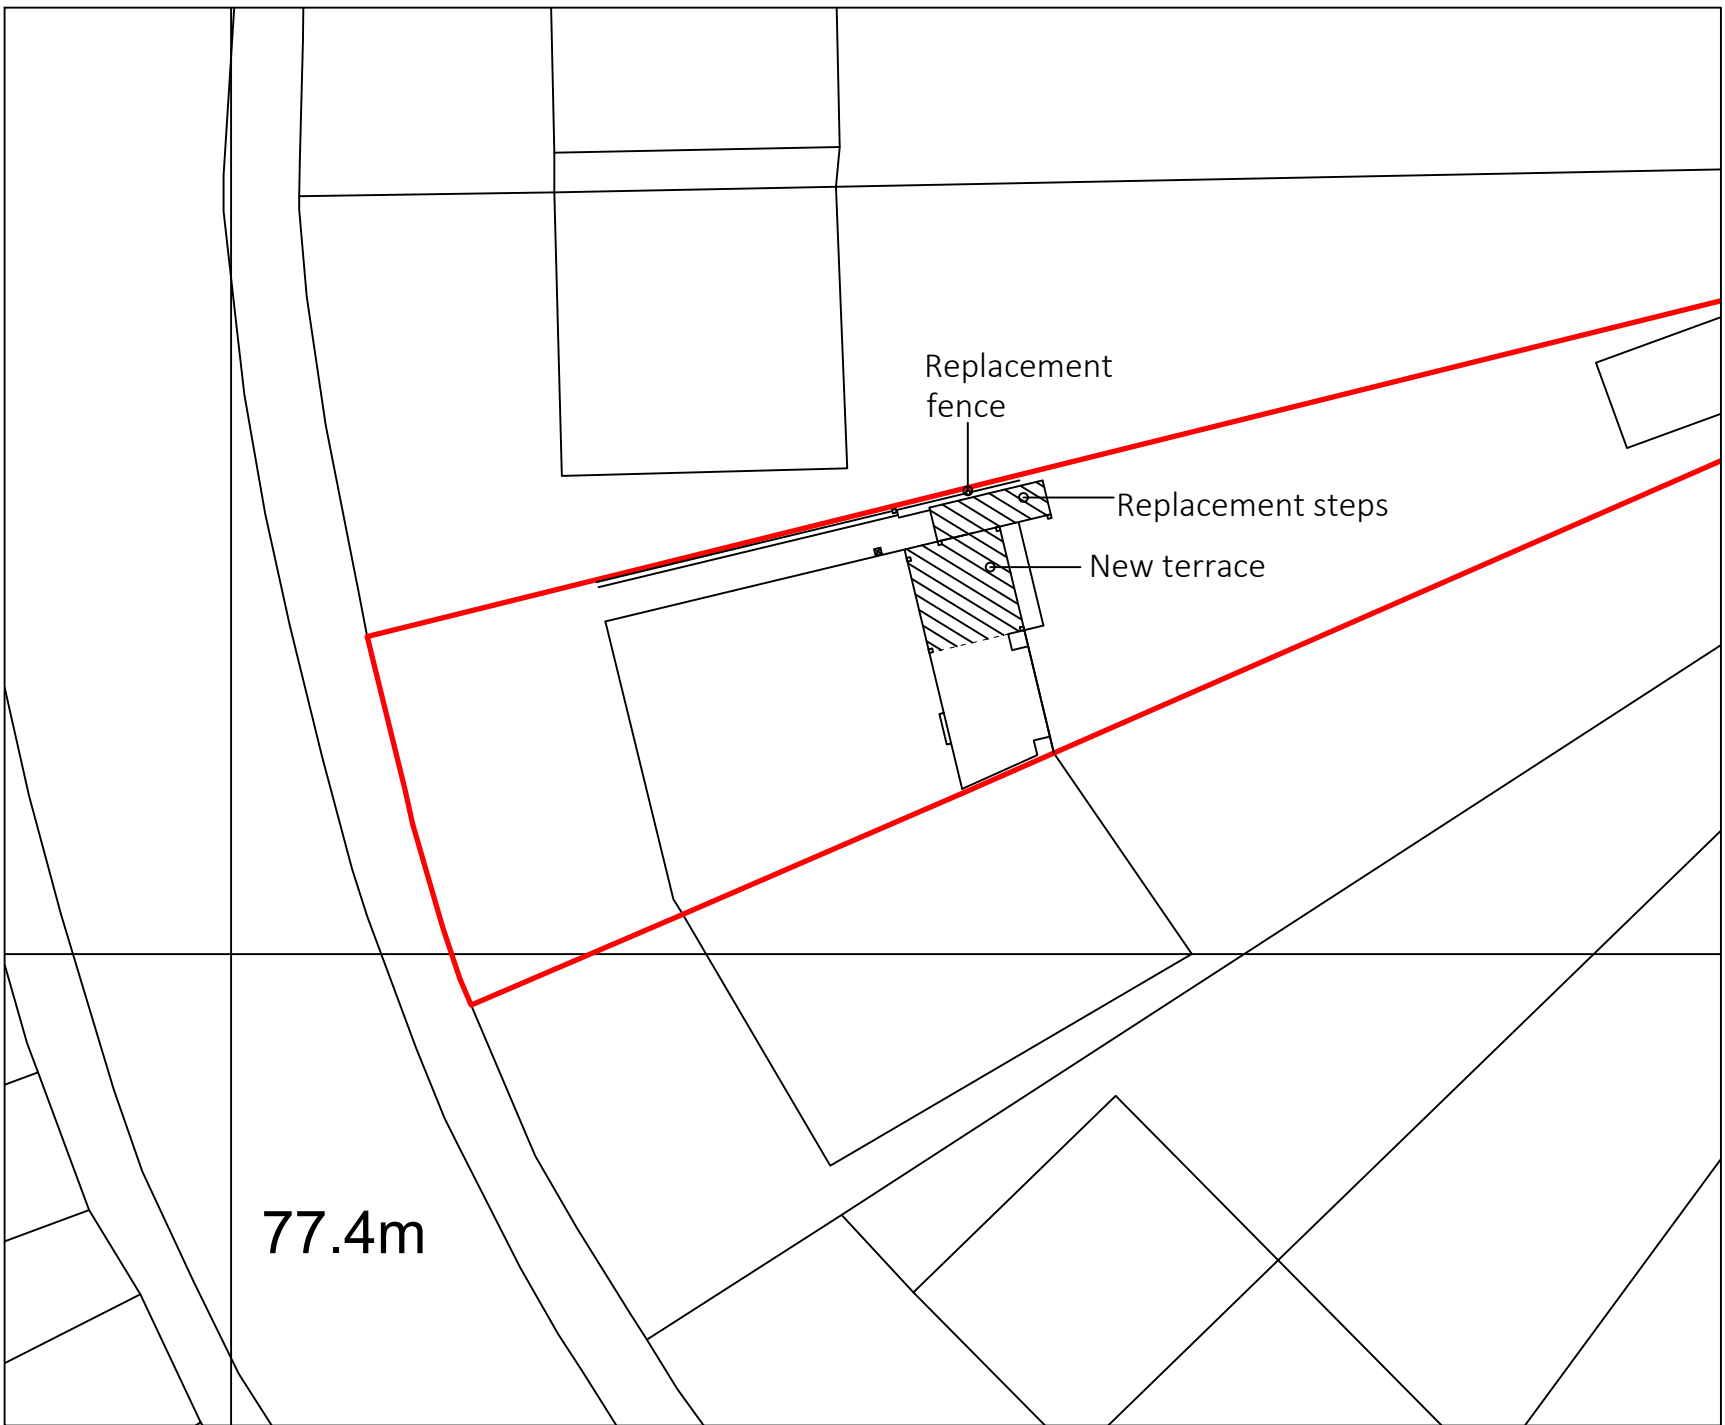

Site Layout Plan
Scale 1:200

1:200 - scale 0 2m 4m 6m 8m 10m

1:100 - scale 0 1m 2m 3m 4m 5m 6m 7m 8m 9m 10m

Site:
31 Cherry Garden Road
Eastbourne
BN20 8HF

Proposed new terrace
and replacement steps
As Existing
As Proposed
Site Layout Plan

Client:
Mr & Mrs T Allen
31 Cherry Garden Road
Eastbourne
BN20 8HF

Scale: 1:100/200@A1

Date: October 24

Drawing No: CGR/02