



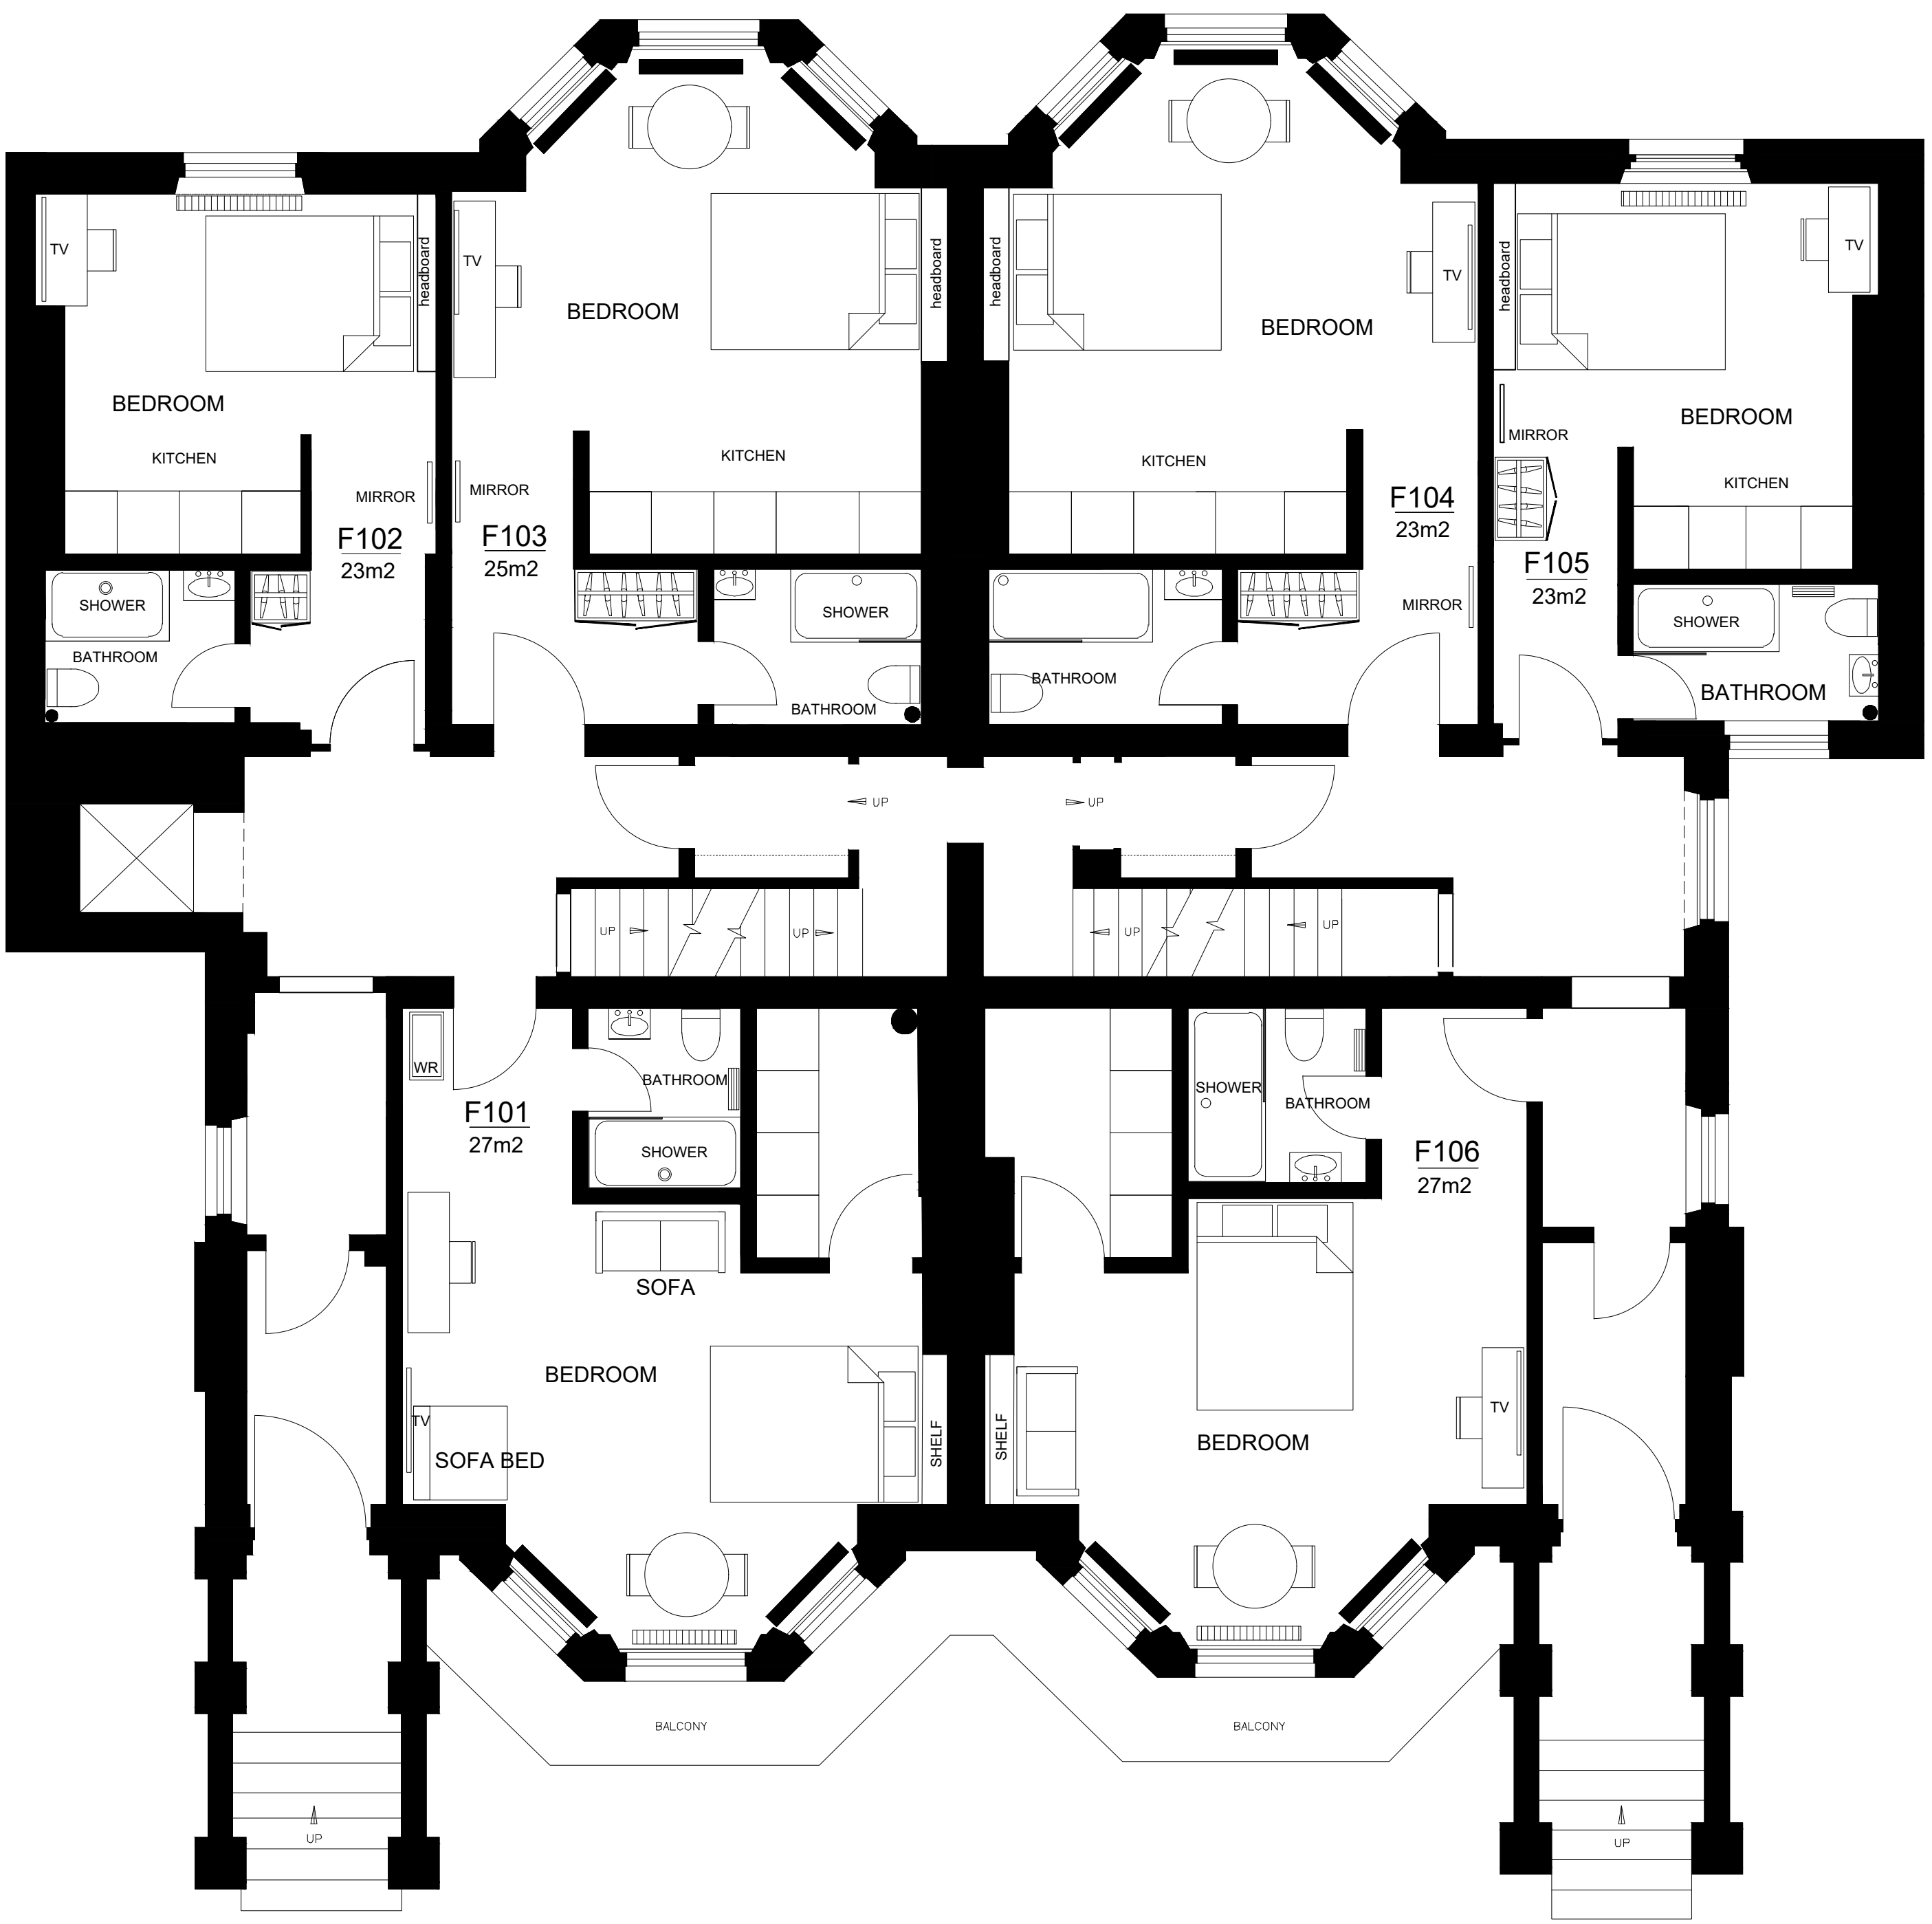

PROPOSED FIRST FLOOR PLAN

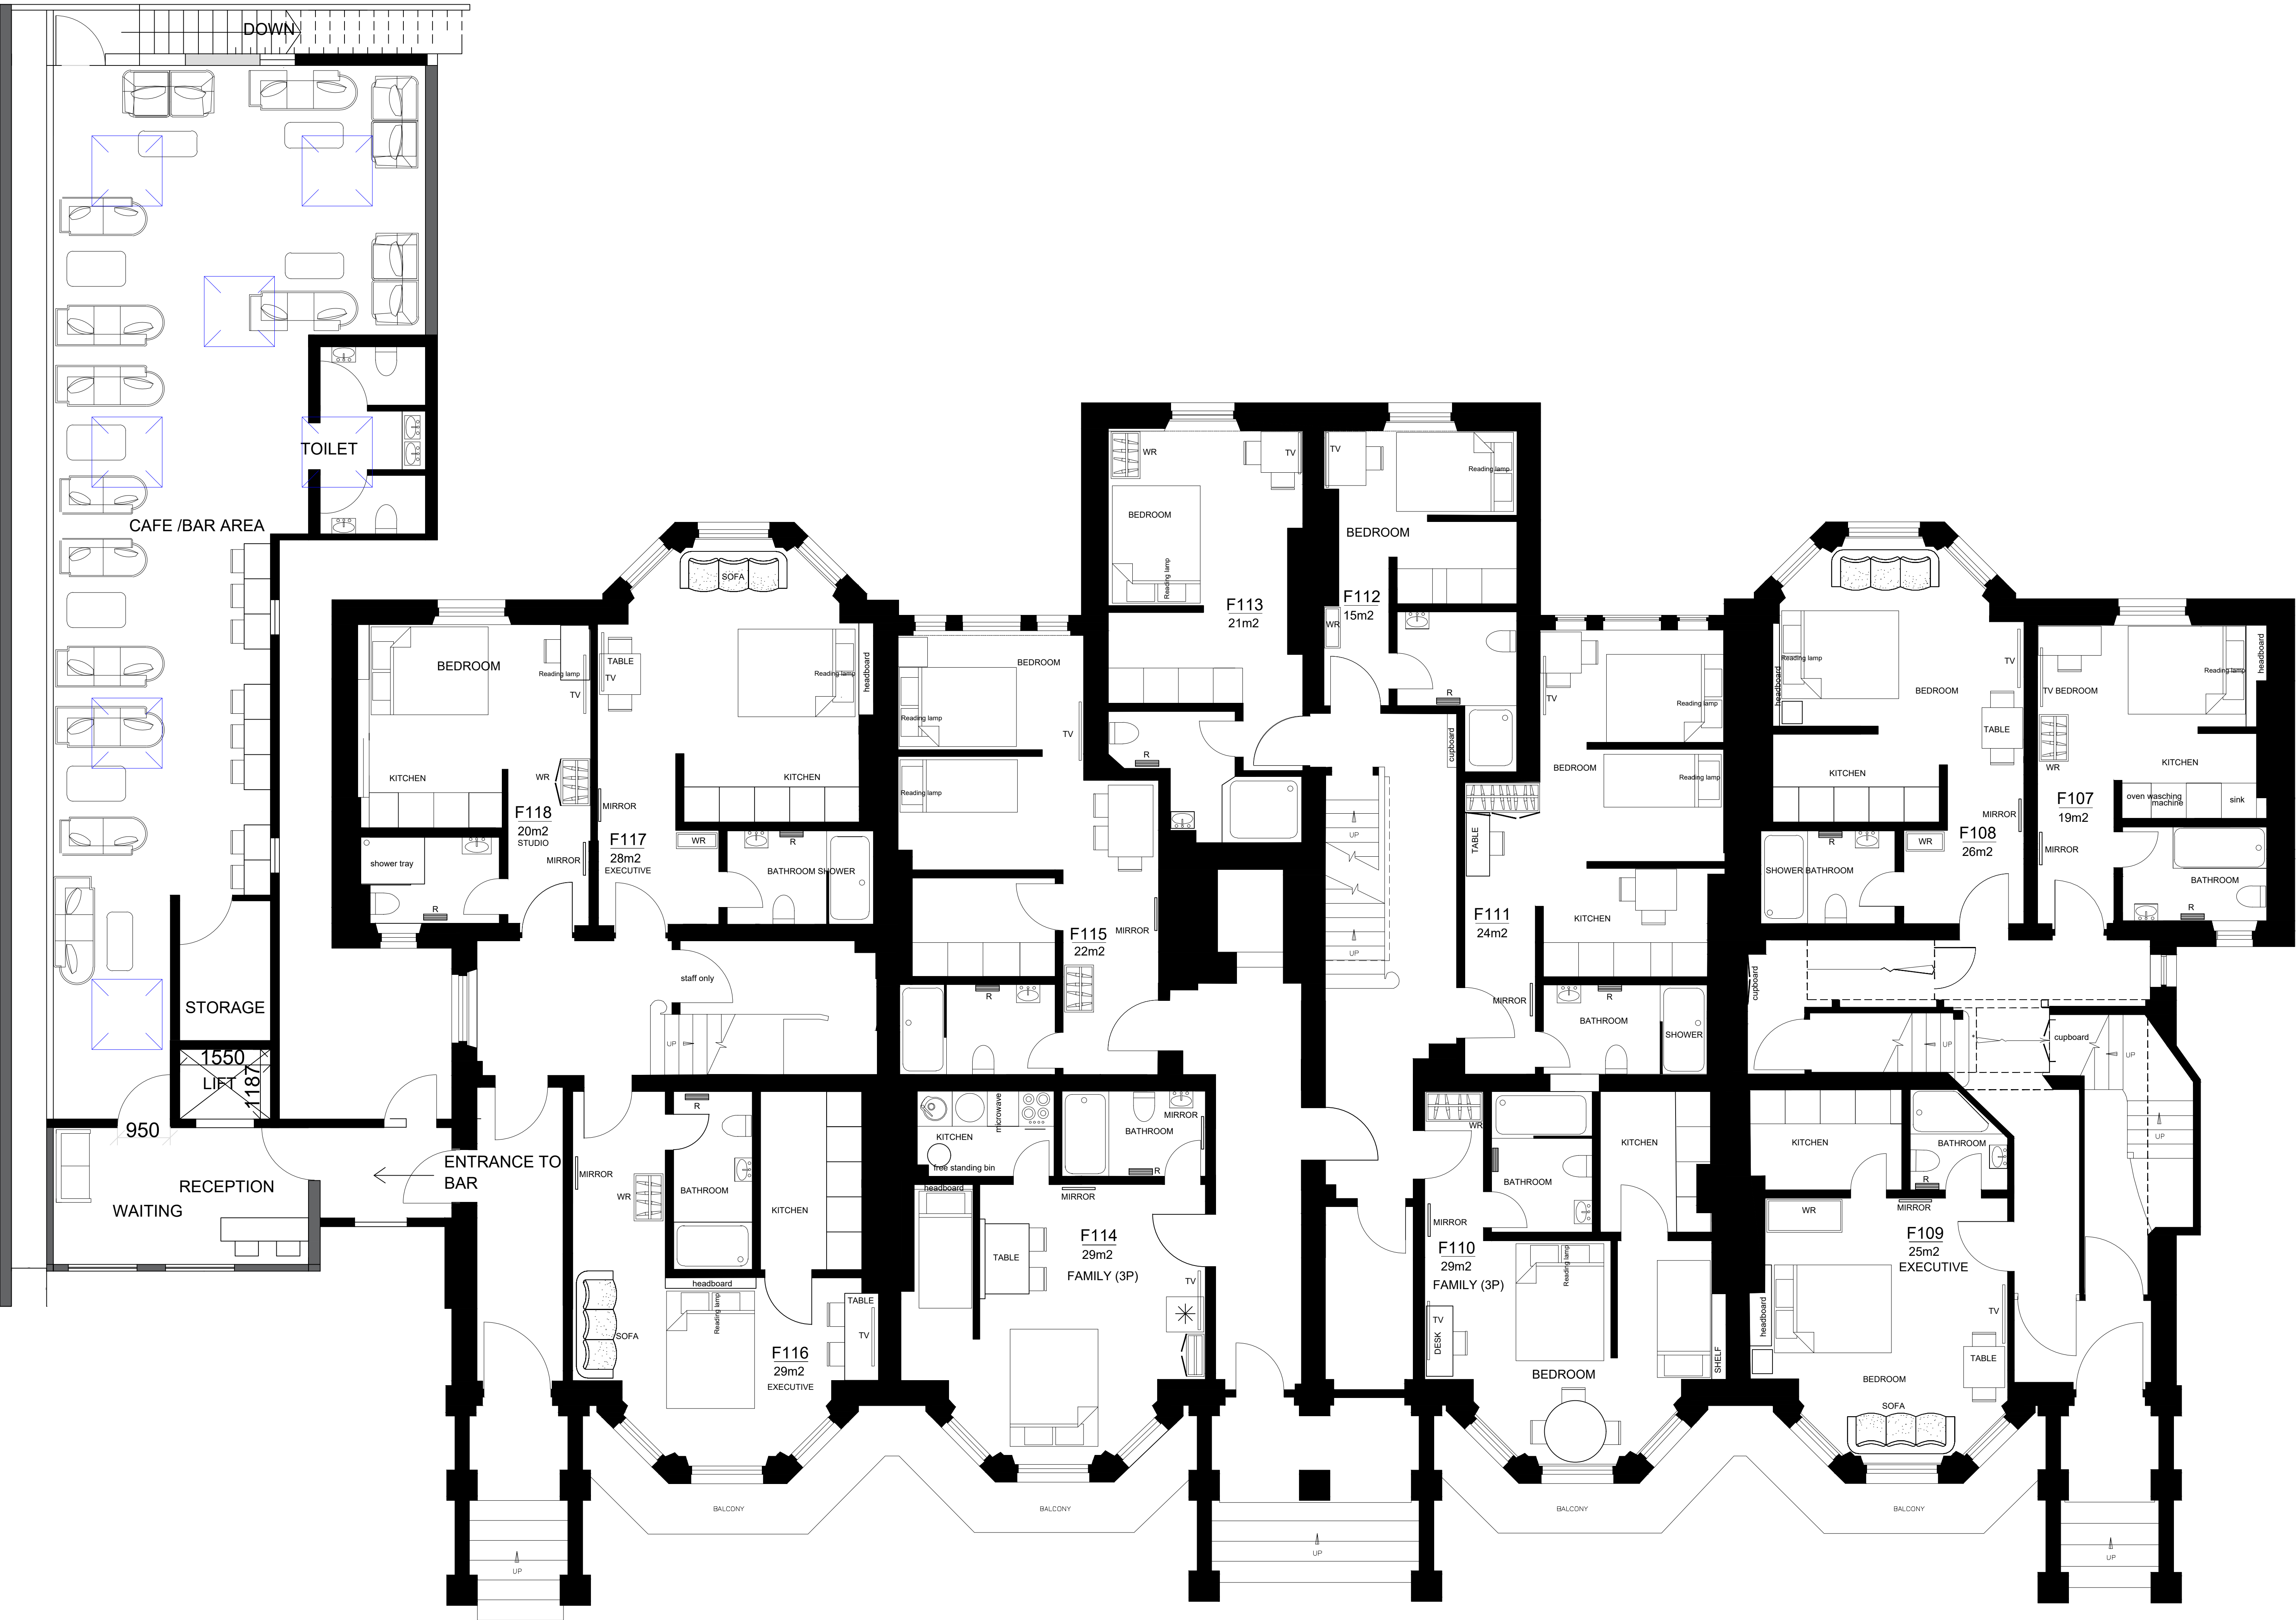

|                                         |                  |
|-----------------------------------------|------------------|
| OSBORNE APARTHOTEL                      |                  |
| 31-41 Carlisle Rd, BN21 4JR, Eastbourne | DATE: 16/10/2024 |
| PROPOSED FIRST FLOOR PLAN               | SCALE: 1:50      |
|                                         | SHEET SIZE: B0   |
|                                         | SHEET NUMBER: 04 |