


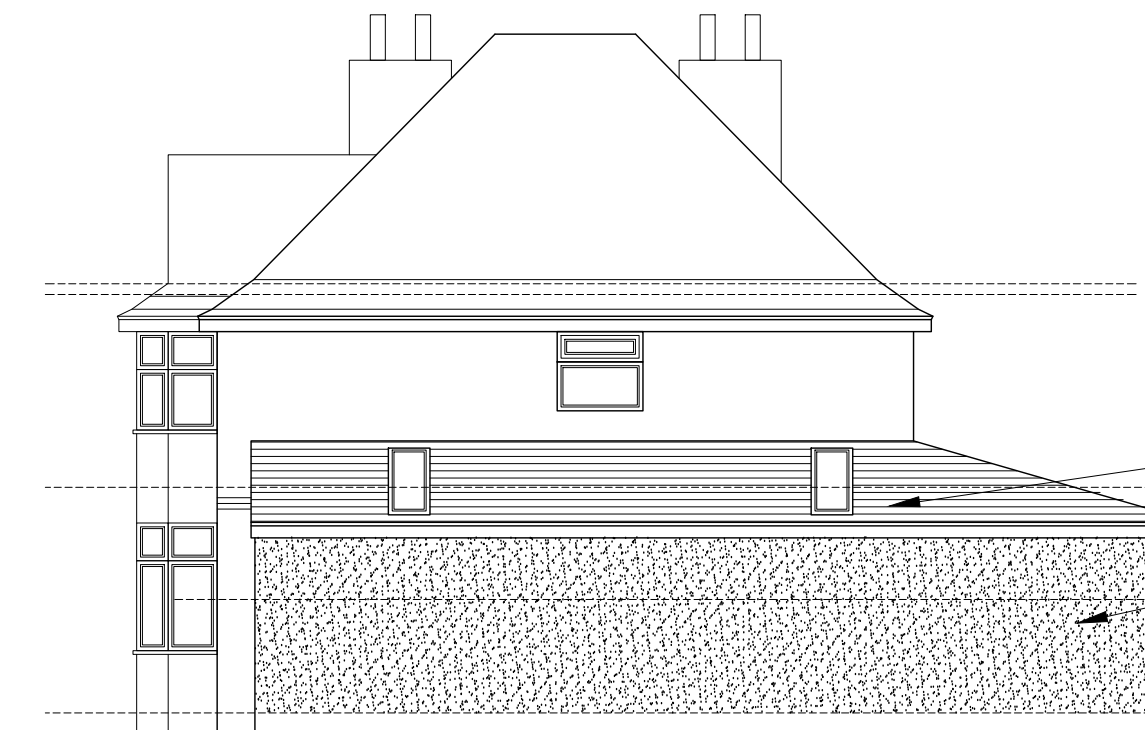


PROPOSED WEST ELEVATION
Scale 1/ 100




PROPOSED SOUTH ELEVATION
Scale 1/ 100




PROPOSED EAST ELEVATION
Scale 1/ 100

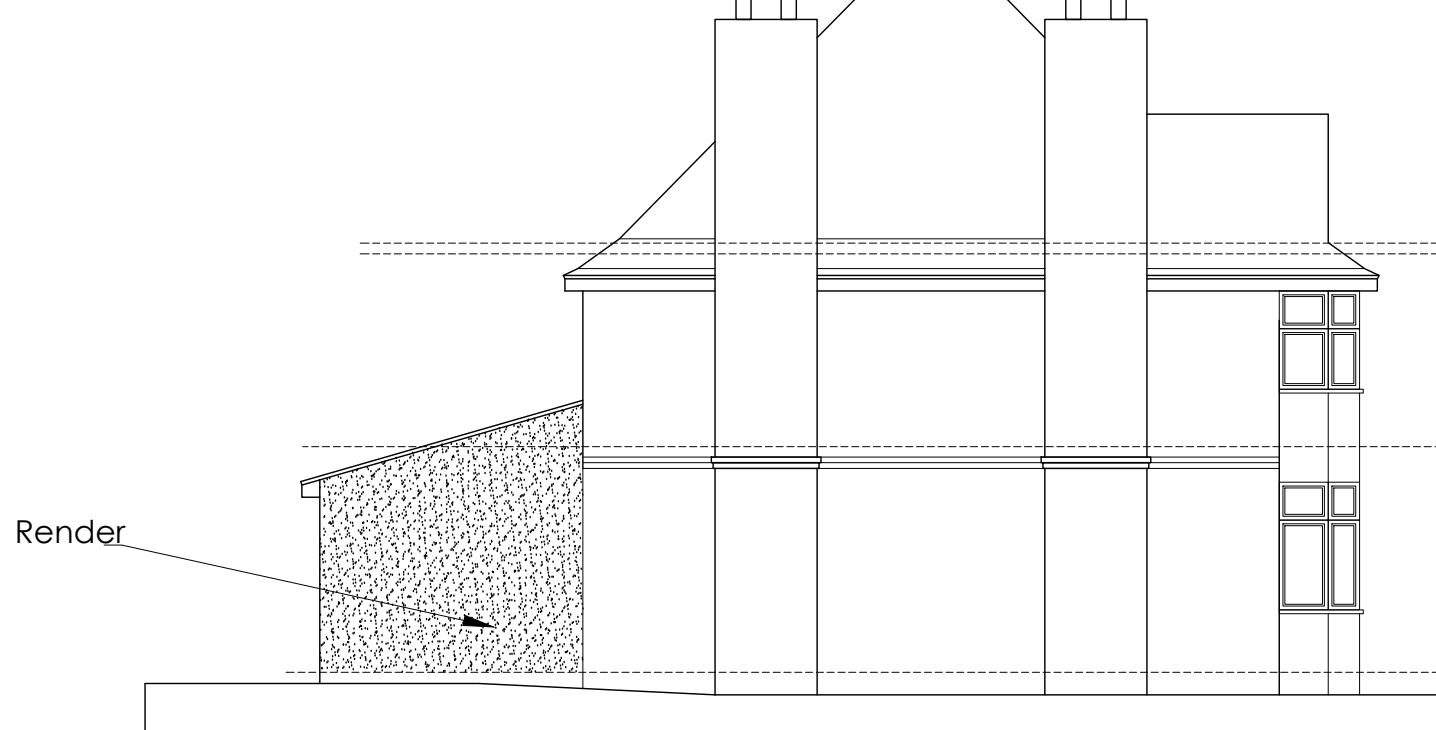

PROPOSED NORTH ELEVATION
Scale 1/ 100

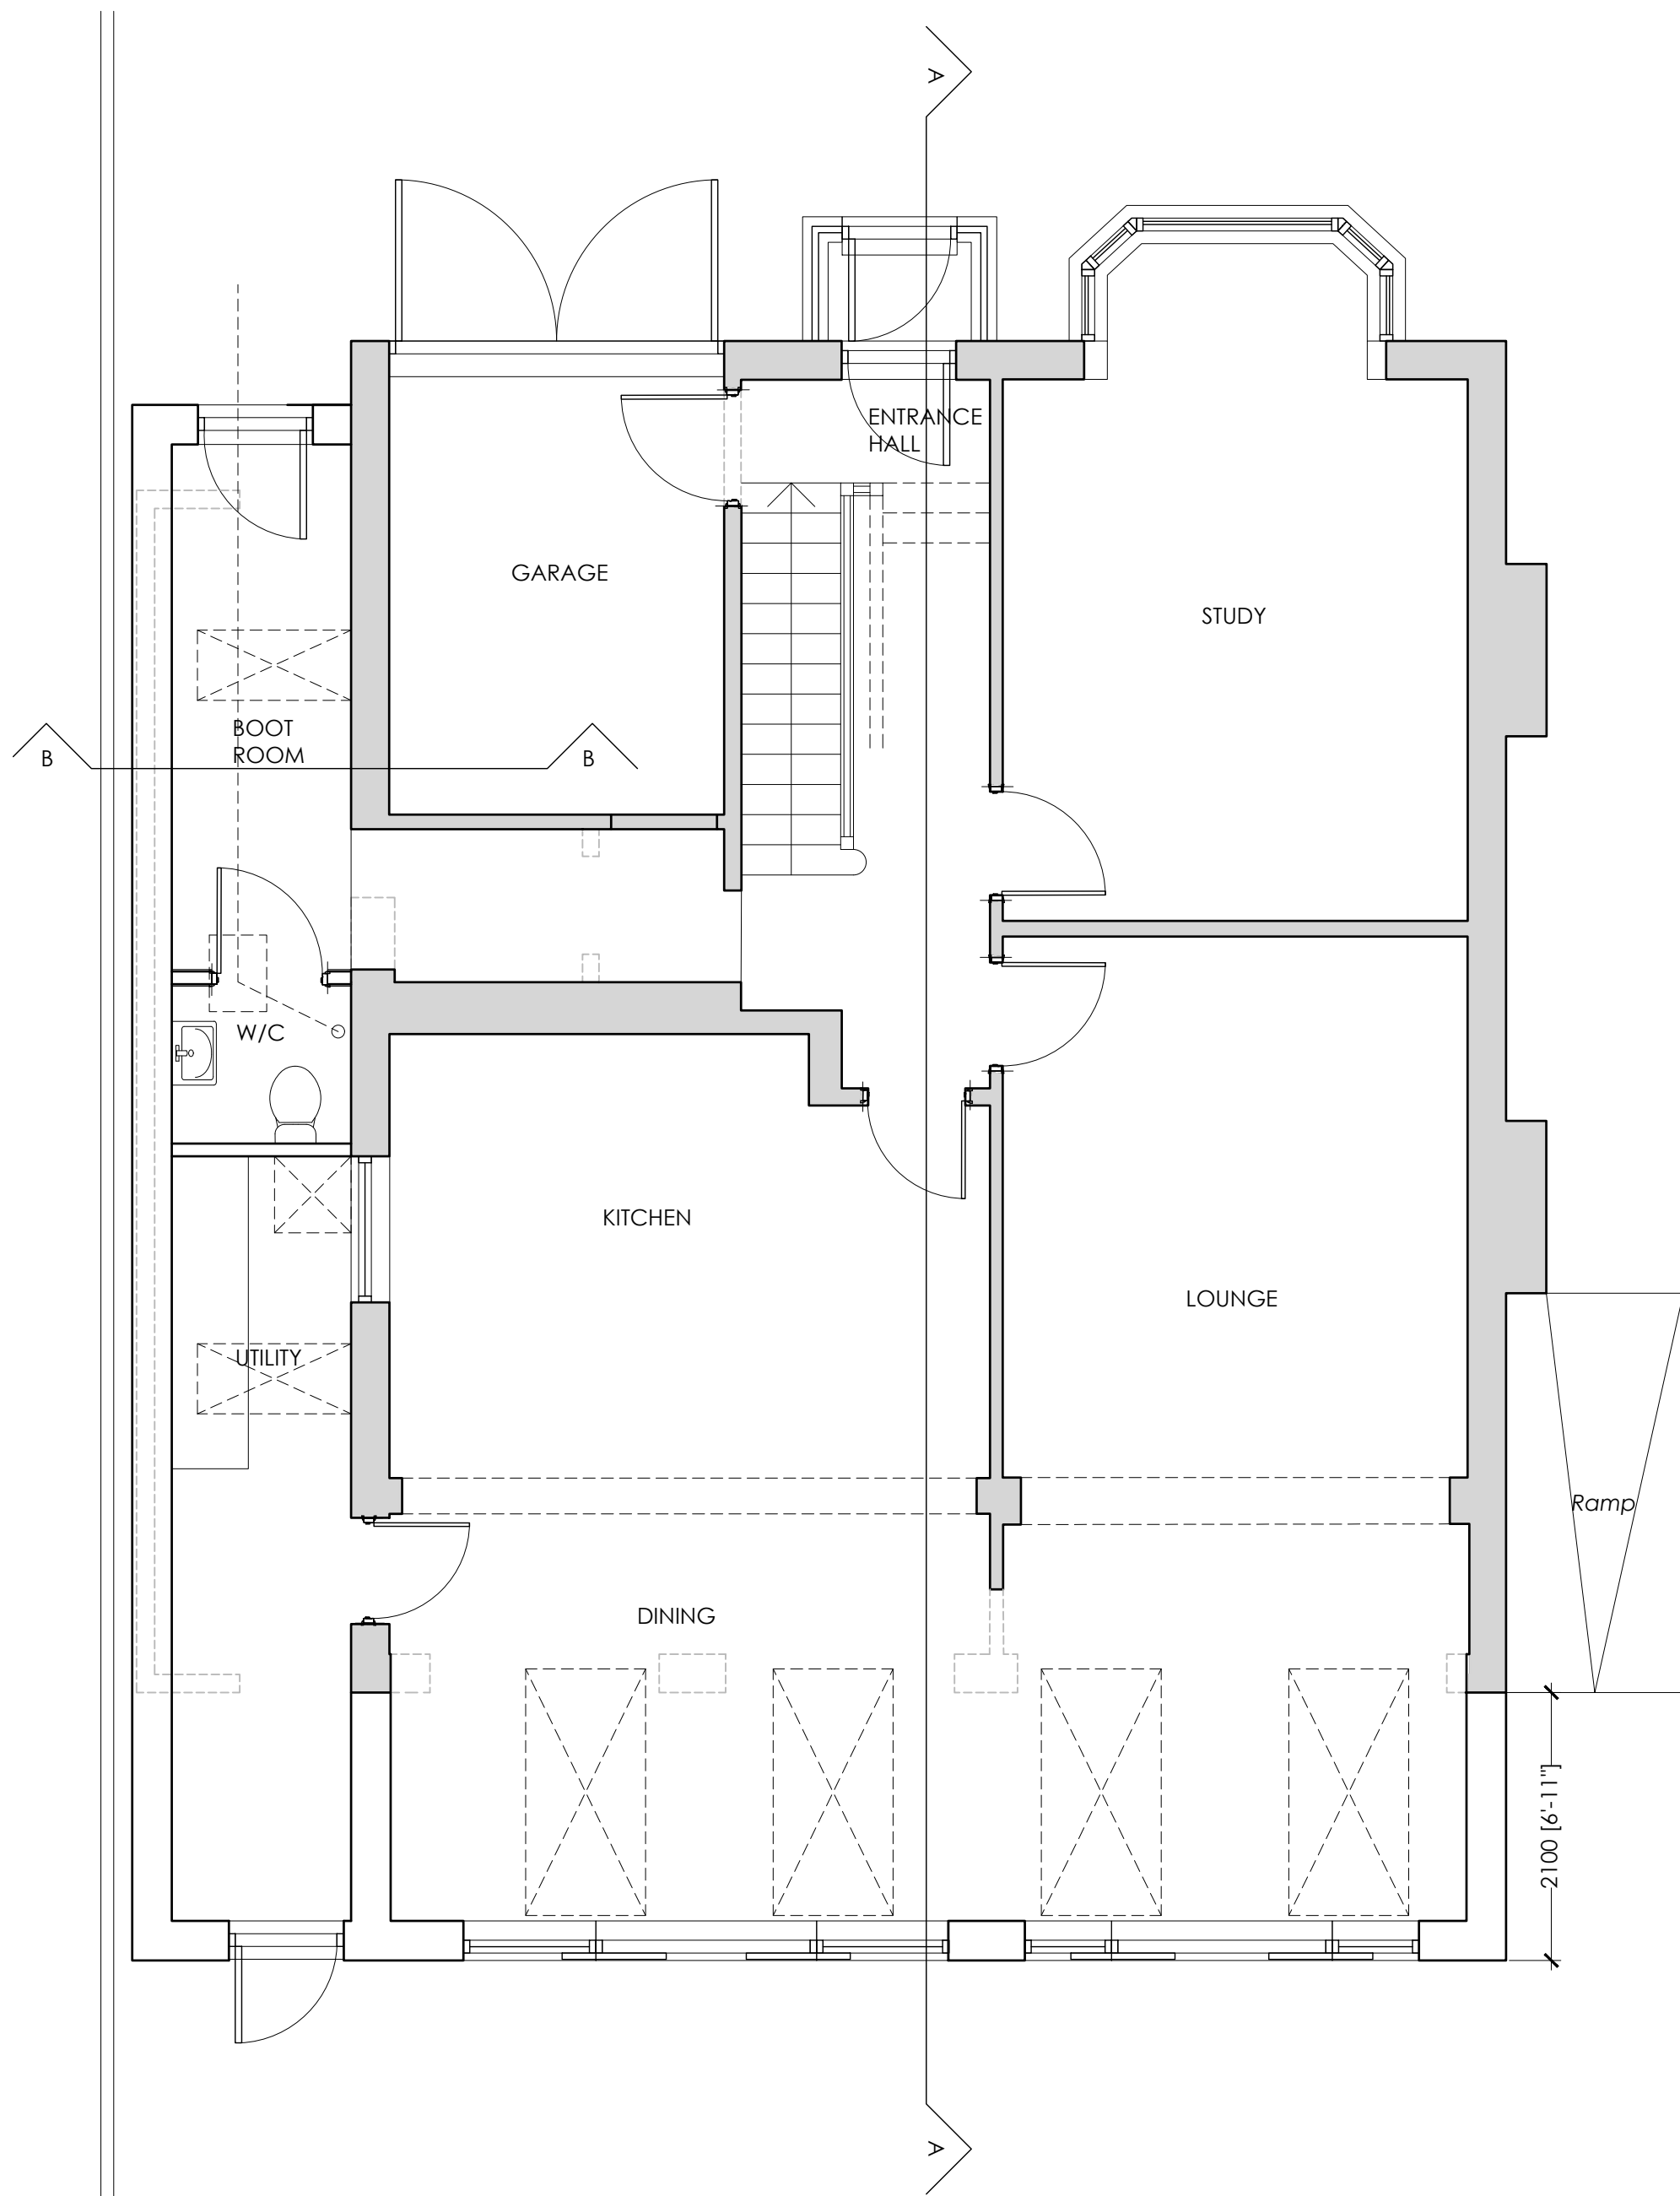

PROPOSED GROUND FLOOR PLAN Scale 1/ 50

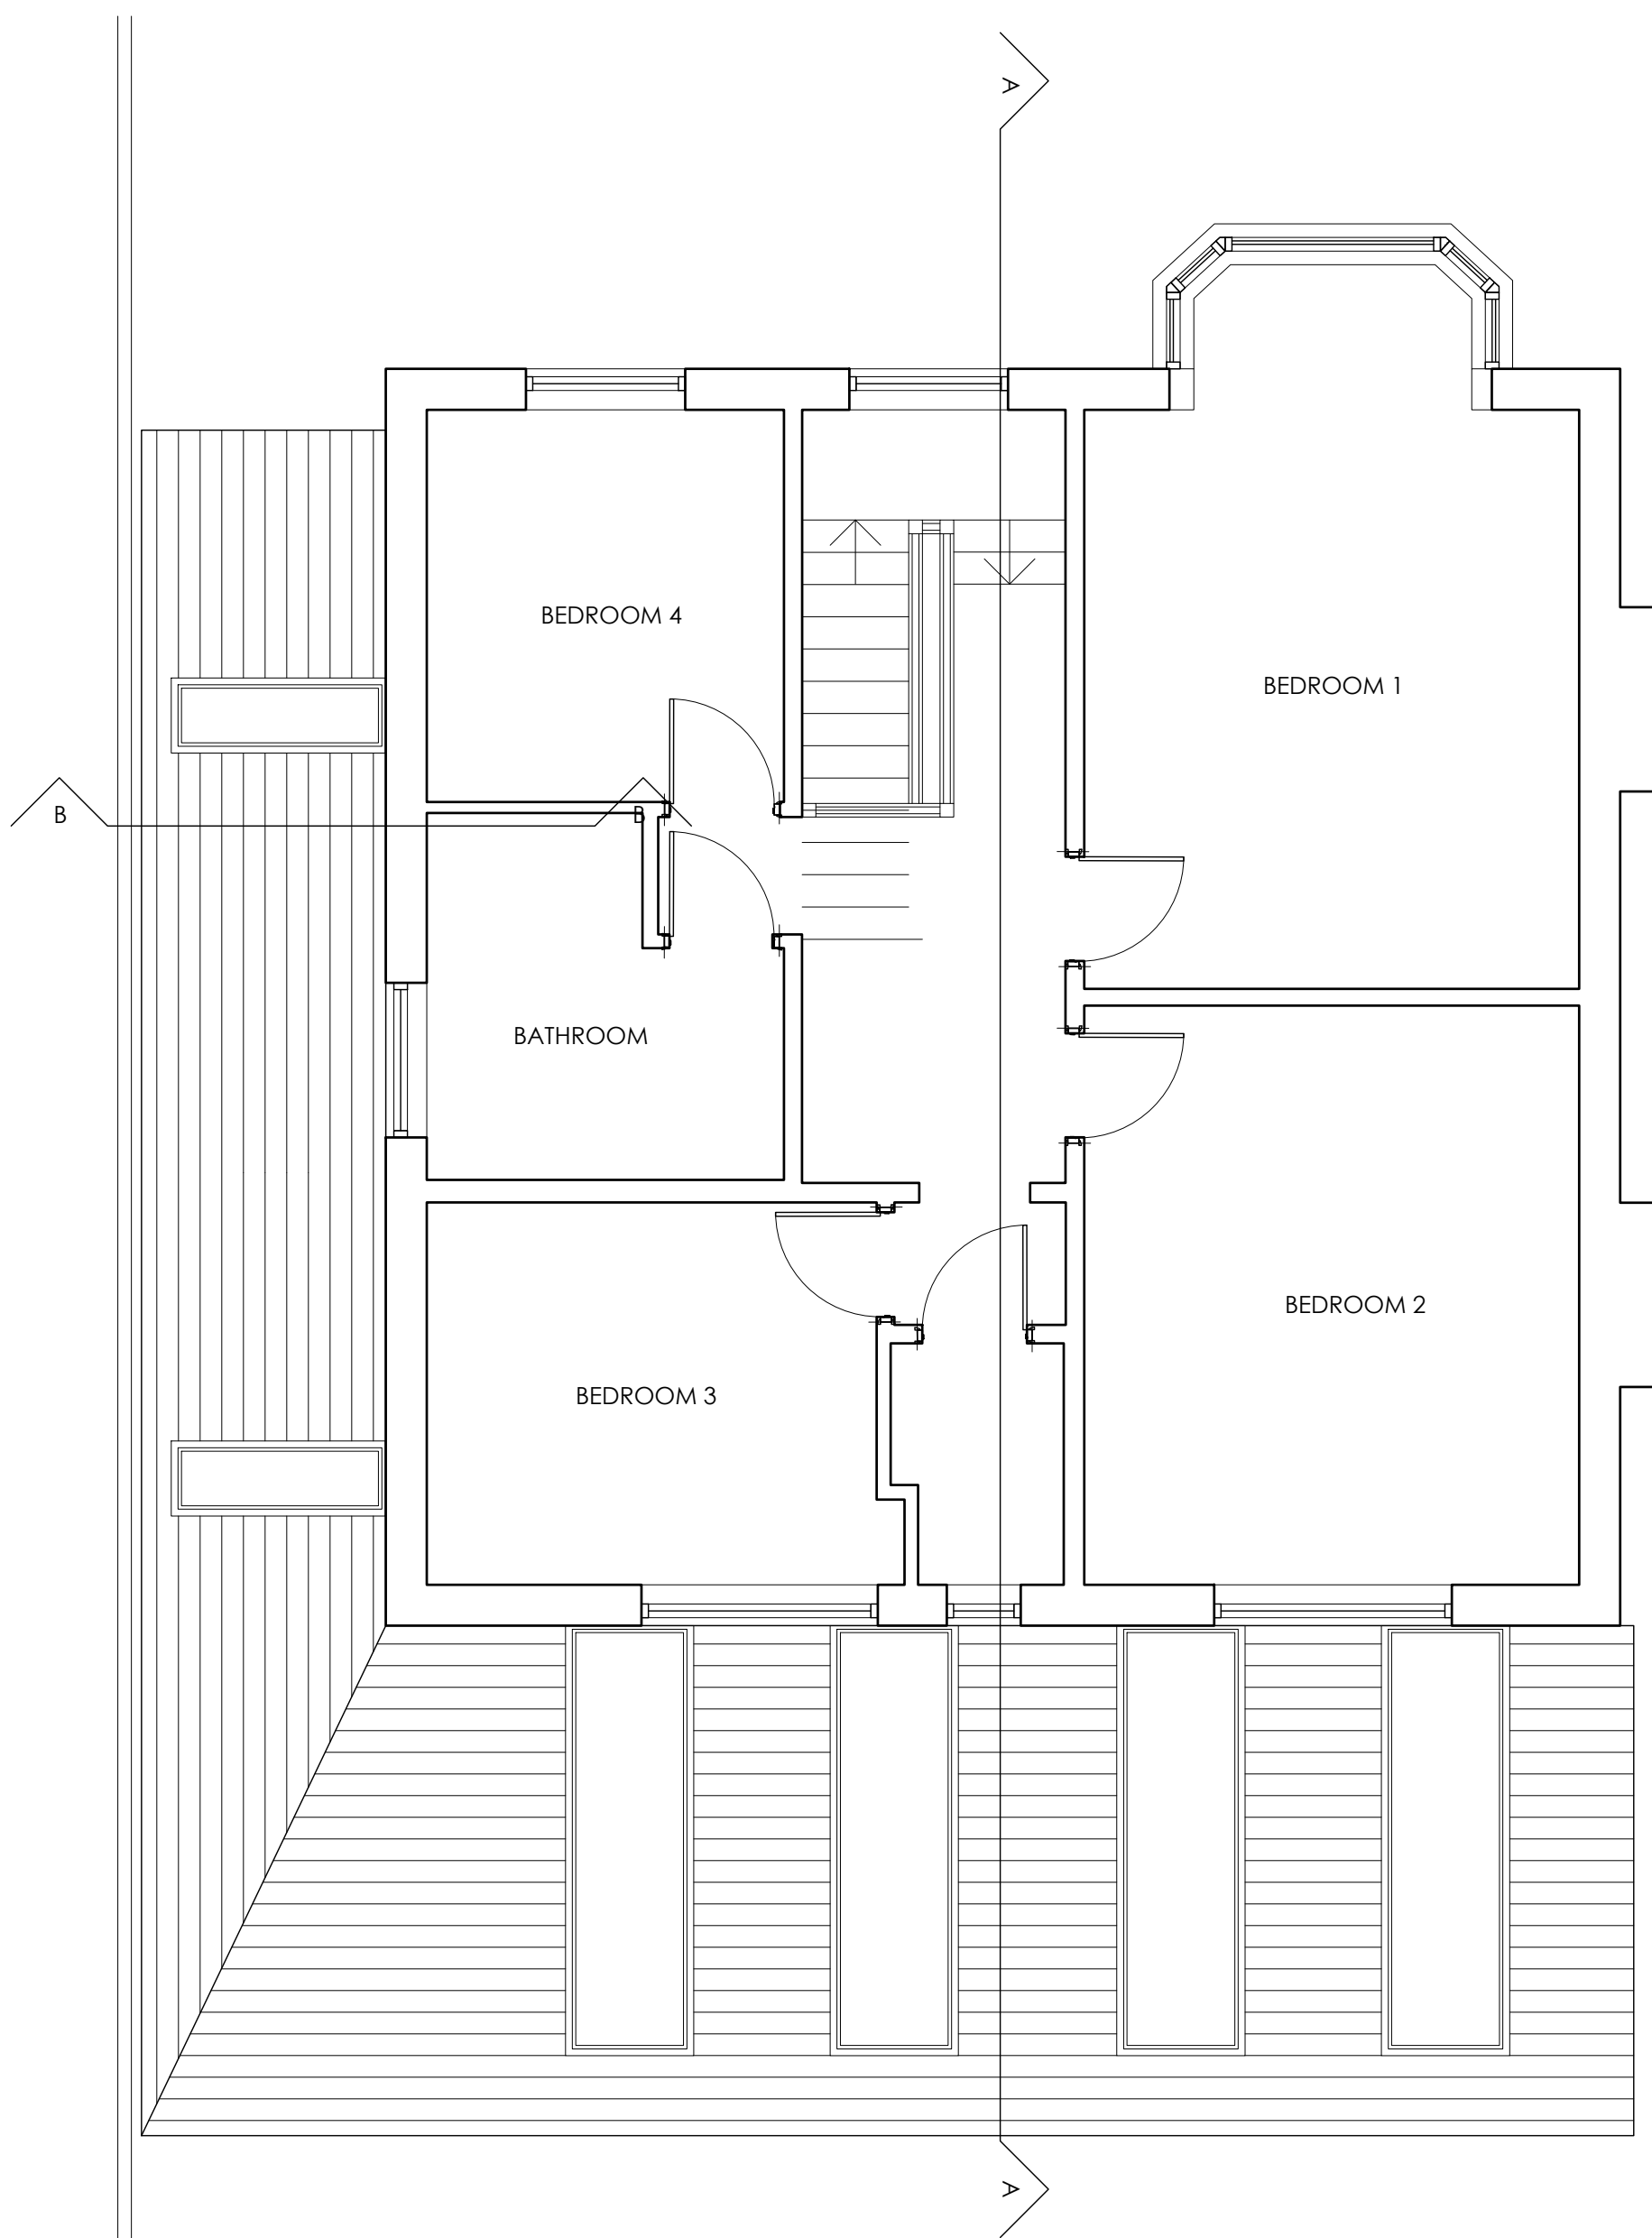

PROPOSED FIRST FLOOR PLAN Scale 1/ 50


Statutory Authorities, in relation to Planning or Building Regulation matters only, may scale from drawing when scale is identified.
No other persons may scale from drawings.
Check all dimensions and levels on site and verify with all other information prior to fabrication or construction. Any conflict or difference to be brought to the attention before commencement.
These drawings are for architectural purposes only and structural elements must be in line with Structural Engineers specification.

©Copyright


CDM notes

- Underground services unknown
- Party wall surveyor required

scale @ 1: 100
Meters

 

scale @ 1: 50
Meters

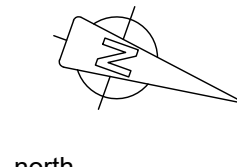

client / project 24 Baldwin Avenue Eastbourne East Sussex BN21 1UJ				drawing title Proposed Plans, Sections and Elevation		
Planning drawings						
Feb 25	AS SPECIFIED	A1	jle	444	SK 4	B
date	scale	dwg size	drawn	project number	drawing number	revision