



1 | REAR ELEVATION  
Scale: 1 : 50

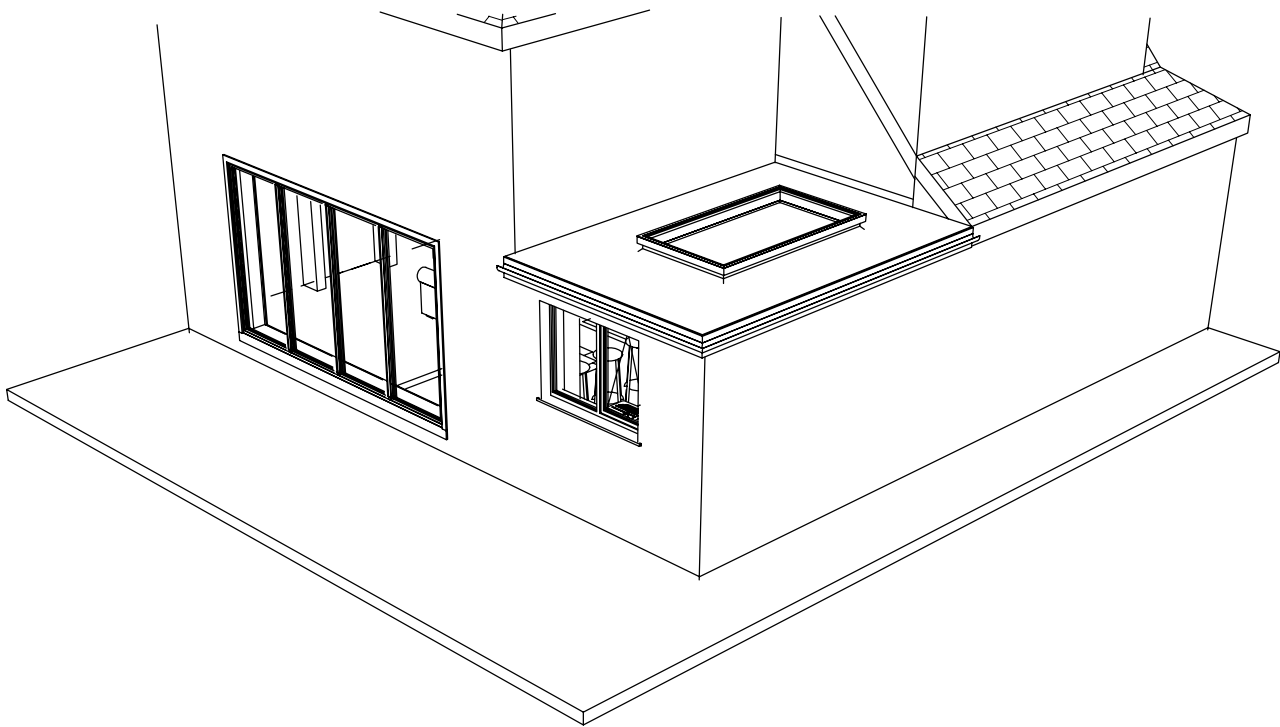

2 | 3D VIEW 1  
Not to Scale

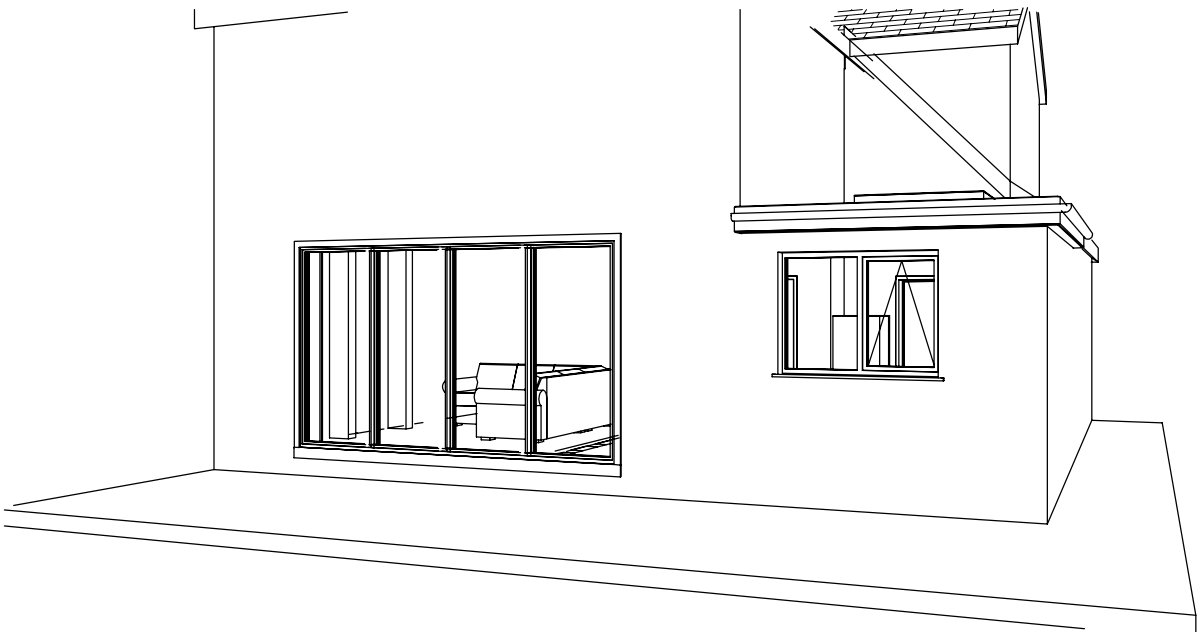

3 | 3D VIEW 2  
Not to Scale

P01	Issued for Planning	14/03/25	RM

REV	DESCRIPTION	DATE	BY
-----	-------------	------	----

THIS DRAWING IS THE COPYRIGHT OF AINSLEY GOMMON ARCHITECTS.  
CHECK ALL DIMENSIONS ON SITE. DISCREPANCIES TO BE NOTIFIED TO ARCHITECT.  
ELEMENTS OF STRUCTURE SHOWN ARE INDICATIVE AND FOR GUIDANCE.  
FINAL DESIGN TO BE AS STRUCTURAL ENGINEERS DETAILS AND SPECIFICATION.  
DO NOT SCALE FROM THIS DRAWING. WORK TO FIGURED DIMENSIONS ONLY.

PROJECT  
48 Moy Avenue

DRAWING TITLE  
Proposed Rear  
Elevation & 3D Views

SCALE	DATE	DRAWN	CHECKED
As Shown @ A3	14/03/25	RM	RO

JOB No	DRAWING No	REV
48MOY	Drawing 003	P01