



1 | REAR ELEVATION
Scale: 1 : 50

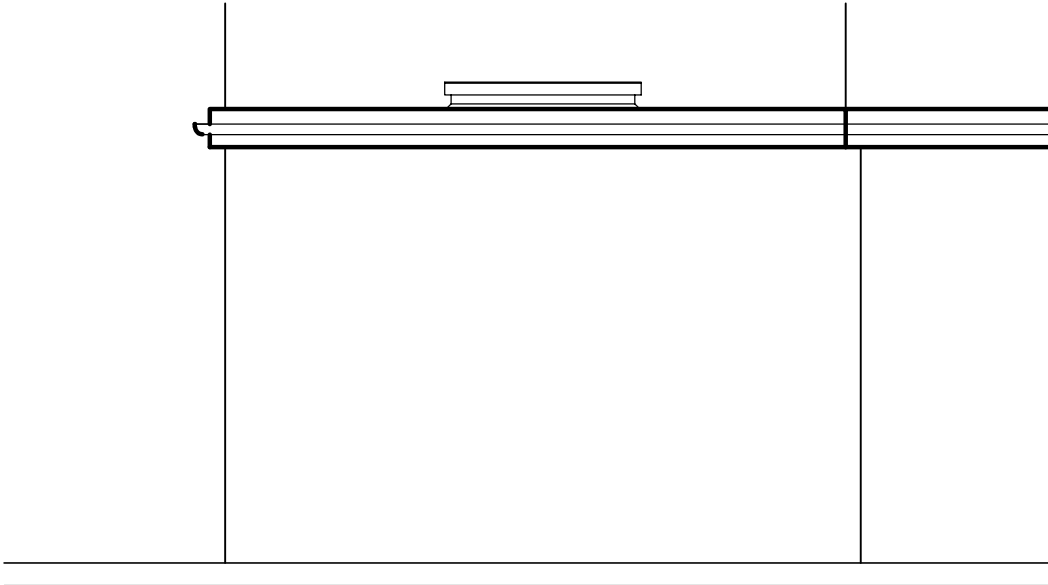

2 | SIDE ELEVATION
Scale: 1 : 50

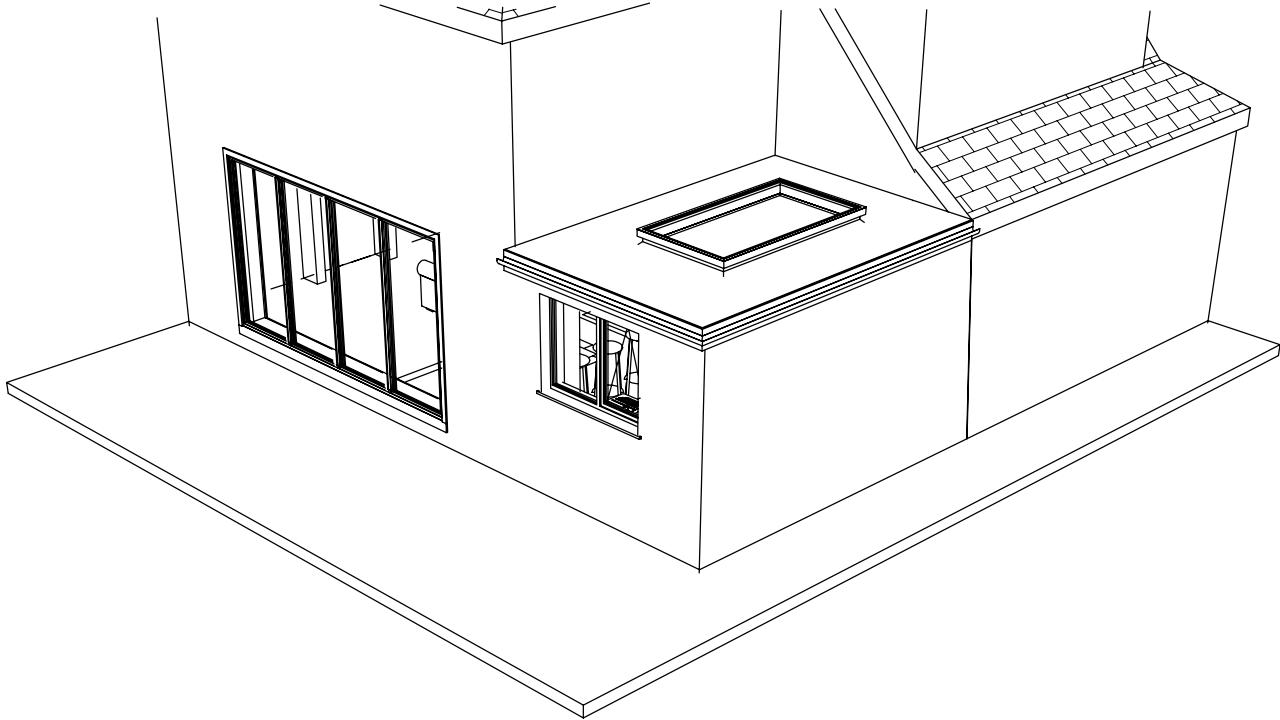

3 | 3D VIEW 1
Not to Scale



4 | 3D VIEW 2
Not to Scale



REV	DESCRIPTION	DATE	BY
P02	Side Elevation and Scale Bar Added	22/03/25	RO
P01	Issued for Planning	14/03/25	RM

THIS DRAWING IS THE COPYRIGHT OF AINSLEY COMMON ARCHITECTS.
CHECK ALL DIMENSIONS ON SITE. DISCREPANCIES TO BE NOTIFIED TO ARCHITECT.
ELEMENTS OF STRUCTURE SHOWN ARE INDICATIVE AND FOR GUIDANCE.
FINAL DESIGN TO BE AS STRUCTURAL ENGINEERS DETAILS AND SPECIFICATION.
DO NOT SCALE FROM THIS DRAWING. WORK TO FIGURED DIMENSIONS ONLY.

PROJECT
48 Moy Avenue

DRAWING TITLE
Proposed Indicative
Elevations & 3D Views

SCALE	DATE	DRAWN	CHECKED
As Shown @ A3	14/03/25	RM	RO

JOB No	DRAWING No	REV
48MOY	Drawing 003	P02