



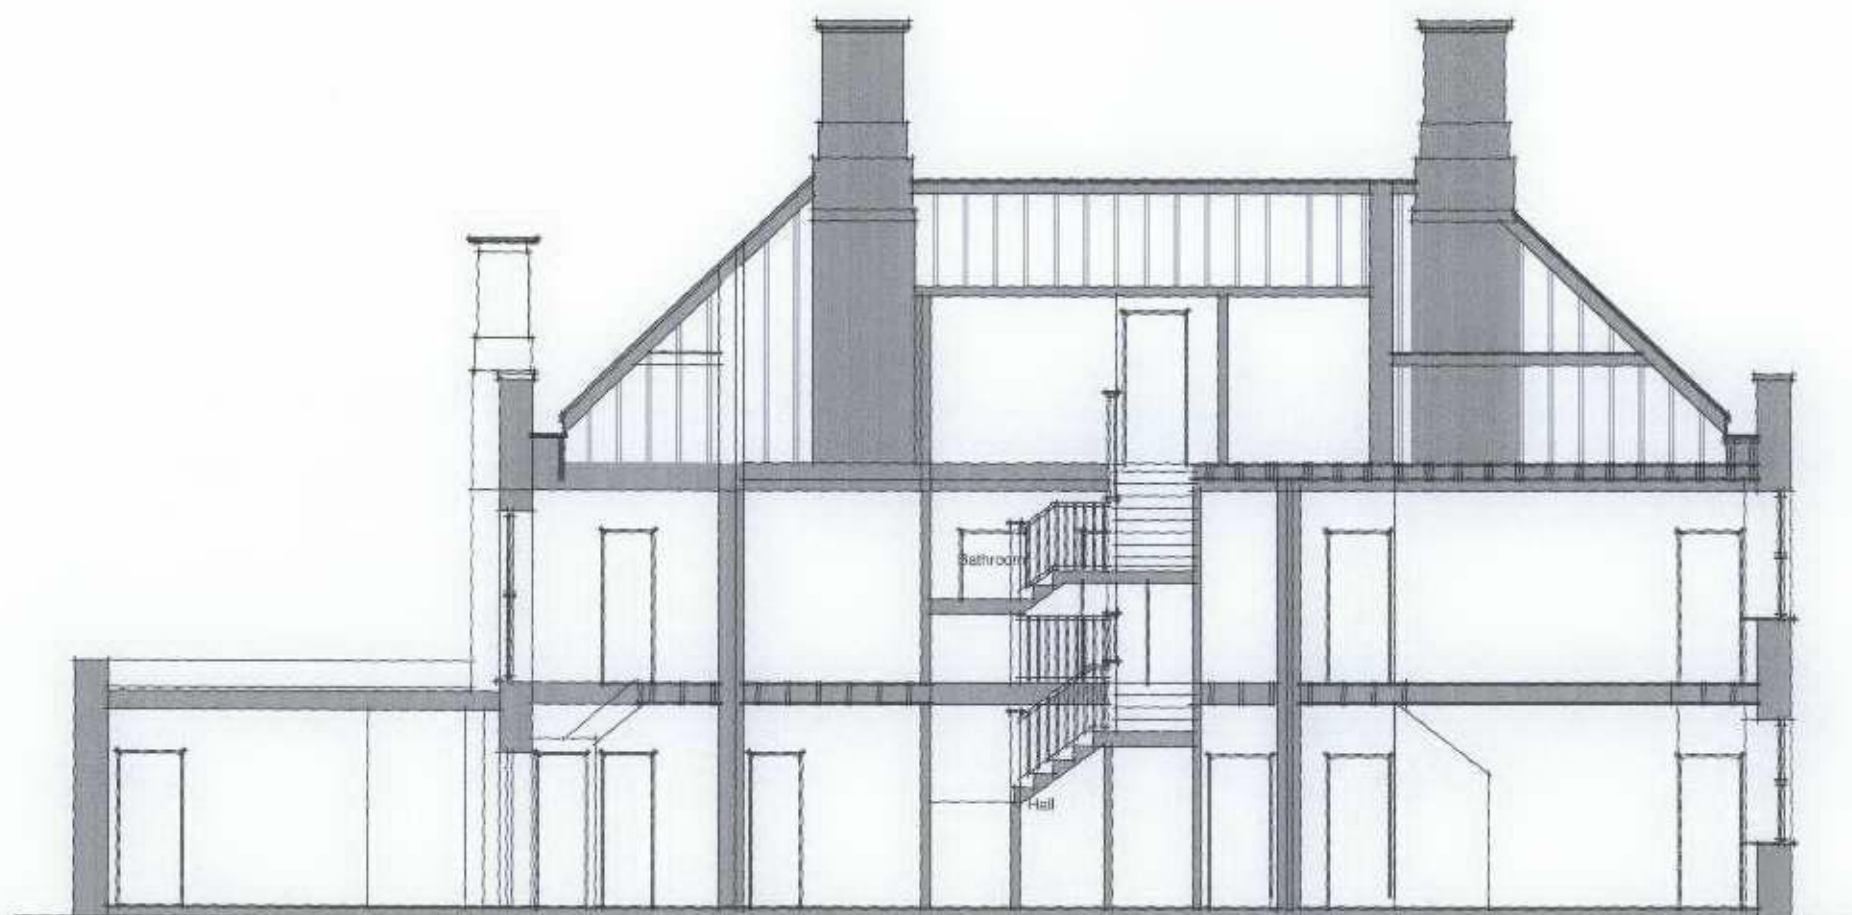

Section
Refer to floor plans for section lines

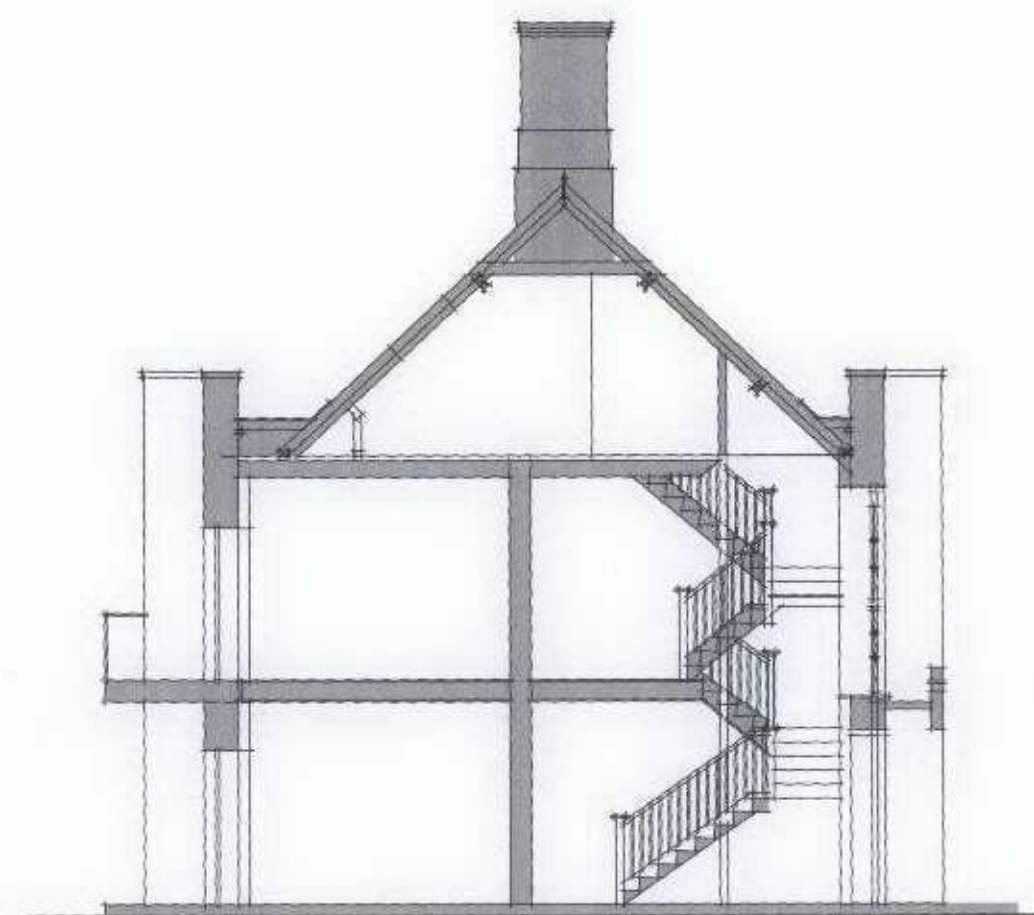

Section
Refer to floor plans for section lines



disclaimer
This drawing is produced under The Copyright, Designs and Patents Act 1988. This drawing is provided by copyright of Hop Construction & Developments Ltd.
Feasibility
This drawing is produced for FEASIBILITY PURPOSES ONLY and is not to be used for construction.
This drawing is not a final proposal and is subject to detailed site investigation, including ground conditions, contamination, drainage design and planning/conservation requirements. This layout may be based upon an enlargement of an O.S. plan or other small scale plans and its accuracy needs to be verified by survey. CDM Regulations have not been fully considered.
Planning
This drawing is produced for PLANNING PURPOSES ONLY and is not to be used for construction.
Technical
Do not scale. If any dimensions are to be taken from this drawing, all dimensions are to be checked on site before any work is put in hand. If in doubt, ASK.

revisions
A. Revised in accordance with clients comments, 04.08.08
B. Chimney amended. Drawing number revised, 11.08.08.

drawn: [signature]
checked: [signature]

client: St Elisabeth Eastbourne
project: Sections
drawing: May.08
scale: 1:100 @ A3
ref: 33

cd: file: TechA3
rev: B