

Downloaded from  
Framfield  
Uckfield  
East Sussex TN22 8FD  
Tel: 01323 834422  
Email: info@downlands.co.uk




**Downlands Design  
& Surveying**

**Job:**  
3 Swan Mews  
Eastbourne  
East Sussex BN22 8FD

**Title:** Planning  
Proposed Roof Plan

<b>Date:</b>	<b>Dwg No:</b>	<b>Rev:</b>
MAY 2022	2510/306	
<b>Scale:</b> 1:50 @ A3	<b>Drawn:</b> AMJ	<b>A</b>

**Client:**  
Mr & Mrs Meggison

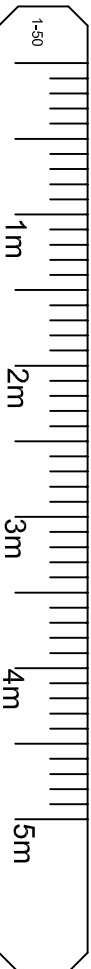

# 4 Roof Plan

Scale 1:50

Drawings are the copyright of the above practice. Contractor to check all dimensions and details before commencement. Construction or fabrication and not any deviation to the Surveyor. Figures dimensions are not to be relied upon. This drawing is issued under the terms of the RICS Regulations, BS5400/Part 1 & HBC Reg's, where applicable. Specification and Drawing contraindications must be referred to the surveyor before being acted upon.