



VW EASTBOURNE – SITE LAYOUT

VW EASTBOURNE – SITE LAYOUT

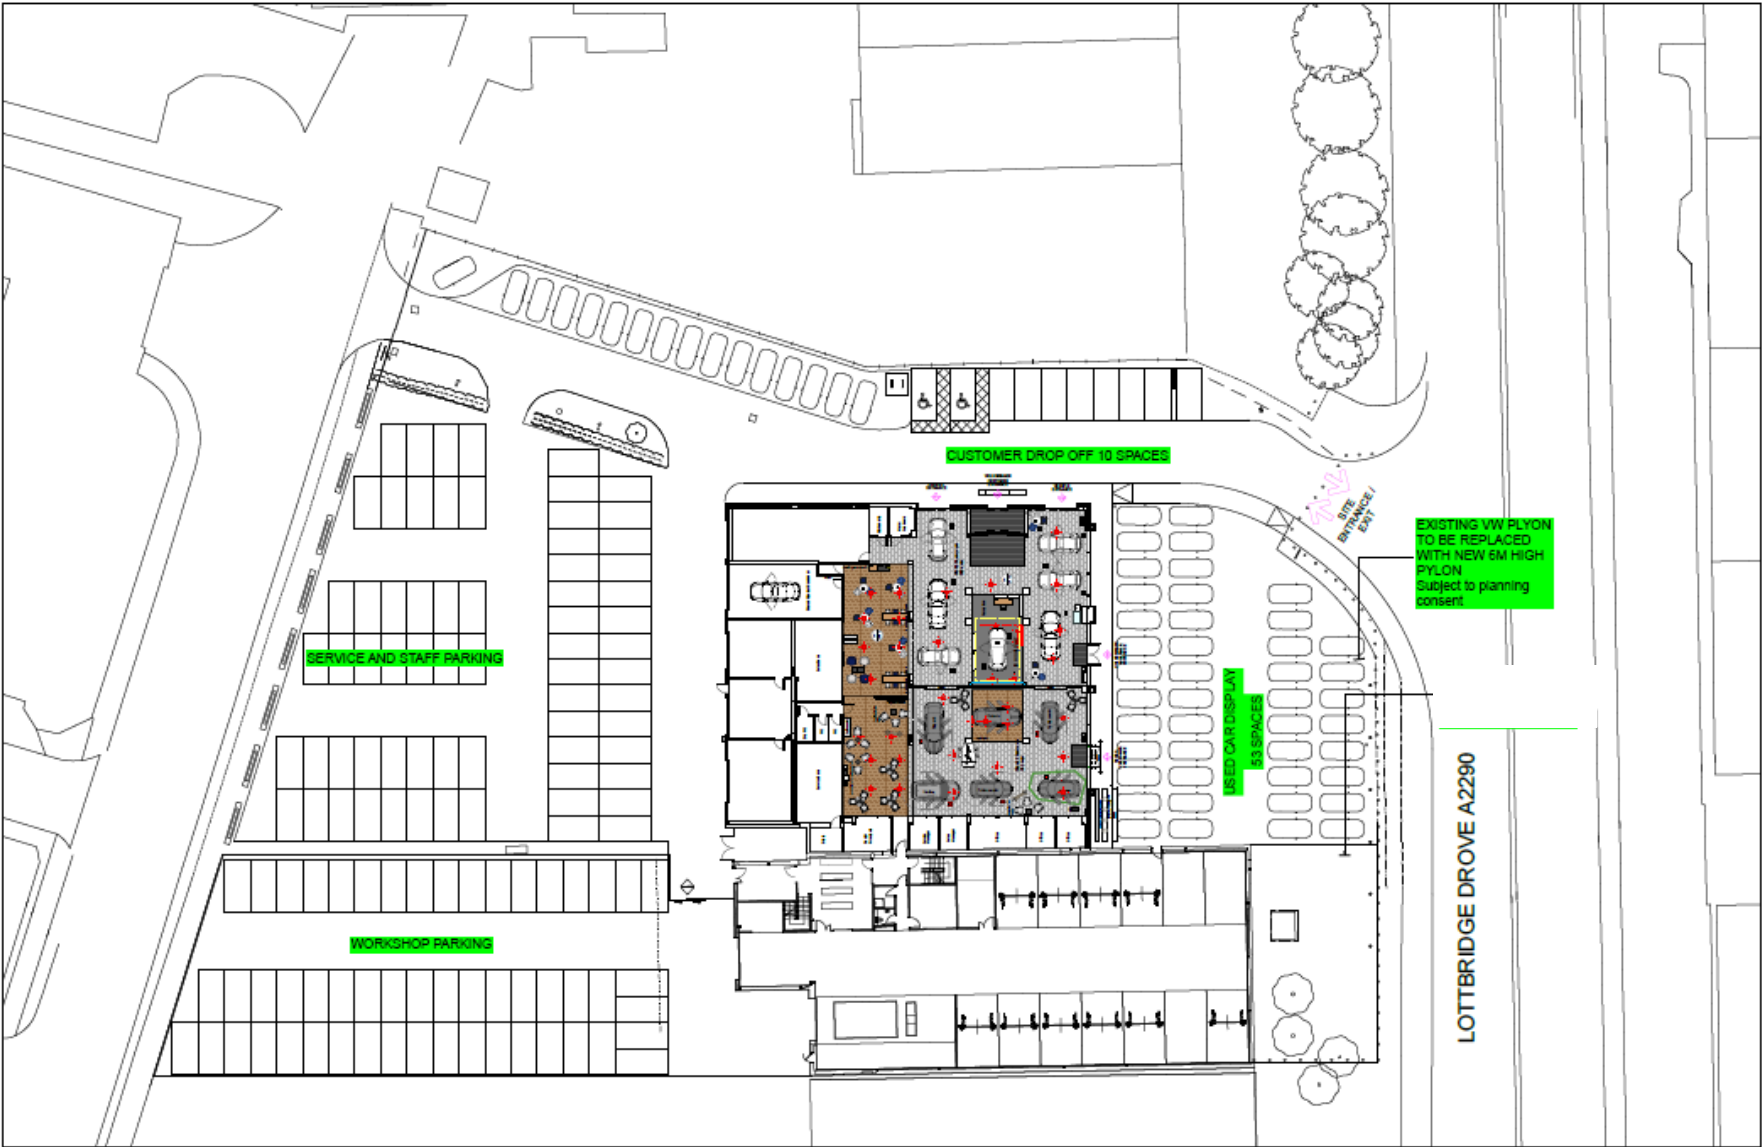

VW EASTBOURNE – SITE LAYOUT

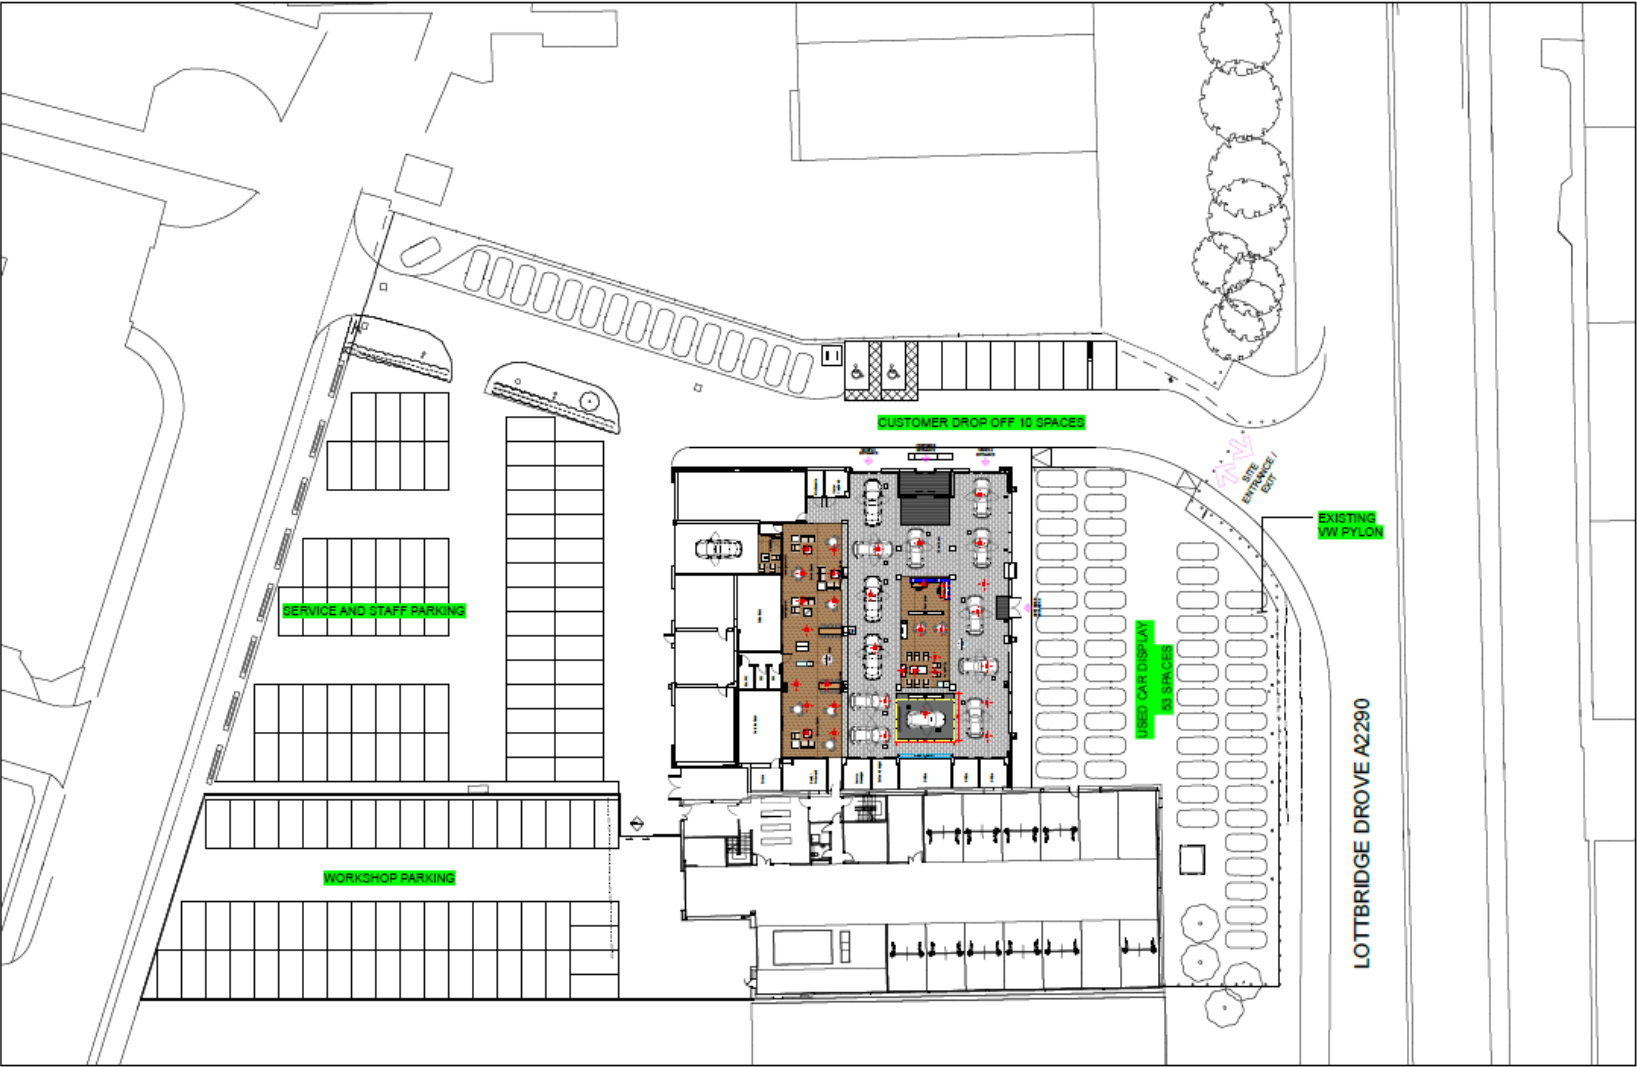

Rev	Date	By	Description
1	10/10/20	AW	Initial design
2	10/10/20	AW	Revised design incorporating client feedback
3	10/10/20	AW	Final design incorporating client feedback

Notes:
The client is responsible for obtaining all necessary permissions and consents for the development.
The client is responsible for obtaining all necessary permissions and consents for the development.
The client is responsible for obtaining all necessary permissions and consents for the development.

Disclaimer:
The client is responsible for obtaining all necessary permissions and consents for the development.
The client is responsible for obtaining all necessary permissions and consents for the development.
The client is responsible for obtaining all necessary permissions and consents for the development.

Additional information:
The client is responsible for obtaining all necessary permissions and consents for the development.
The client is responsible for obtaining all necessary permissions and consents for the development.
The client is responsible for obtaining all necessary permissions and consents for the development.



Client name	SKODA
Project title	Car Park, Eastbourne
Drawing name	As Shown Site Plan
Date	10/10/20
Drawn by	AW
Checked by	AW

BRAND
TWENTY
TWO