




PROPOSED SOUTH ELEVATION

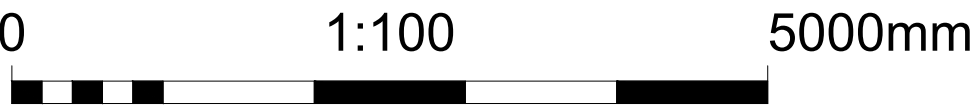

OSBORNE APARTHOTEL	
31-41 Carlisle Rd, BN21 4JR, Eastbourne	DATE: 16/10/2024
PROPOSED SOUTH ELEVATIONS	SCALE: 1:50
	SHEET SIZE: B0
	SHEET NUMBER: 12