



ground floor plan scale 1:100

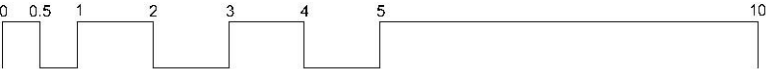


REV		DATE		DESCRIPTION		
JOB	Bishopsbourne 15 Fairfield Road, Eastbourne BN20 7NA	DRAWN		JOB NO	283	
		CHECK				
TITLE	ground floor plan as proposed	DATE	July 2020	DRAWING NO	005	
		SCALE	1:100 @ A3			
© Barker Shorten Architects LLP				REV		
20 St Leonards Place, Eastbourne, BN20 8ND				DATE		
Studio 19, Cella Feinnes House, 8-20 Well Street, London E8 7PX						
studio@barkershorten.com (+44) 01323 642673 (+44) 020 77281077						
Partnership No. 00341427 Registered in England and Wales Registered Address Unit 14, Number 14 Southgate Road, London N1 3LY						

CONTRACTOR TO CHECK ALL DIMENSIONS ON SITE DO NOT SCALE
LEVELS SHOWN ARE APPROXIMATE

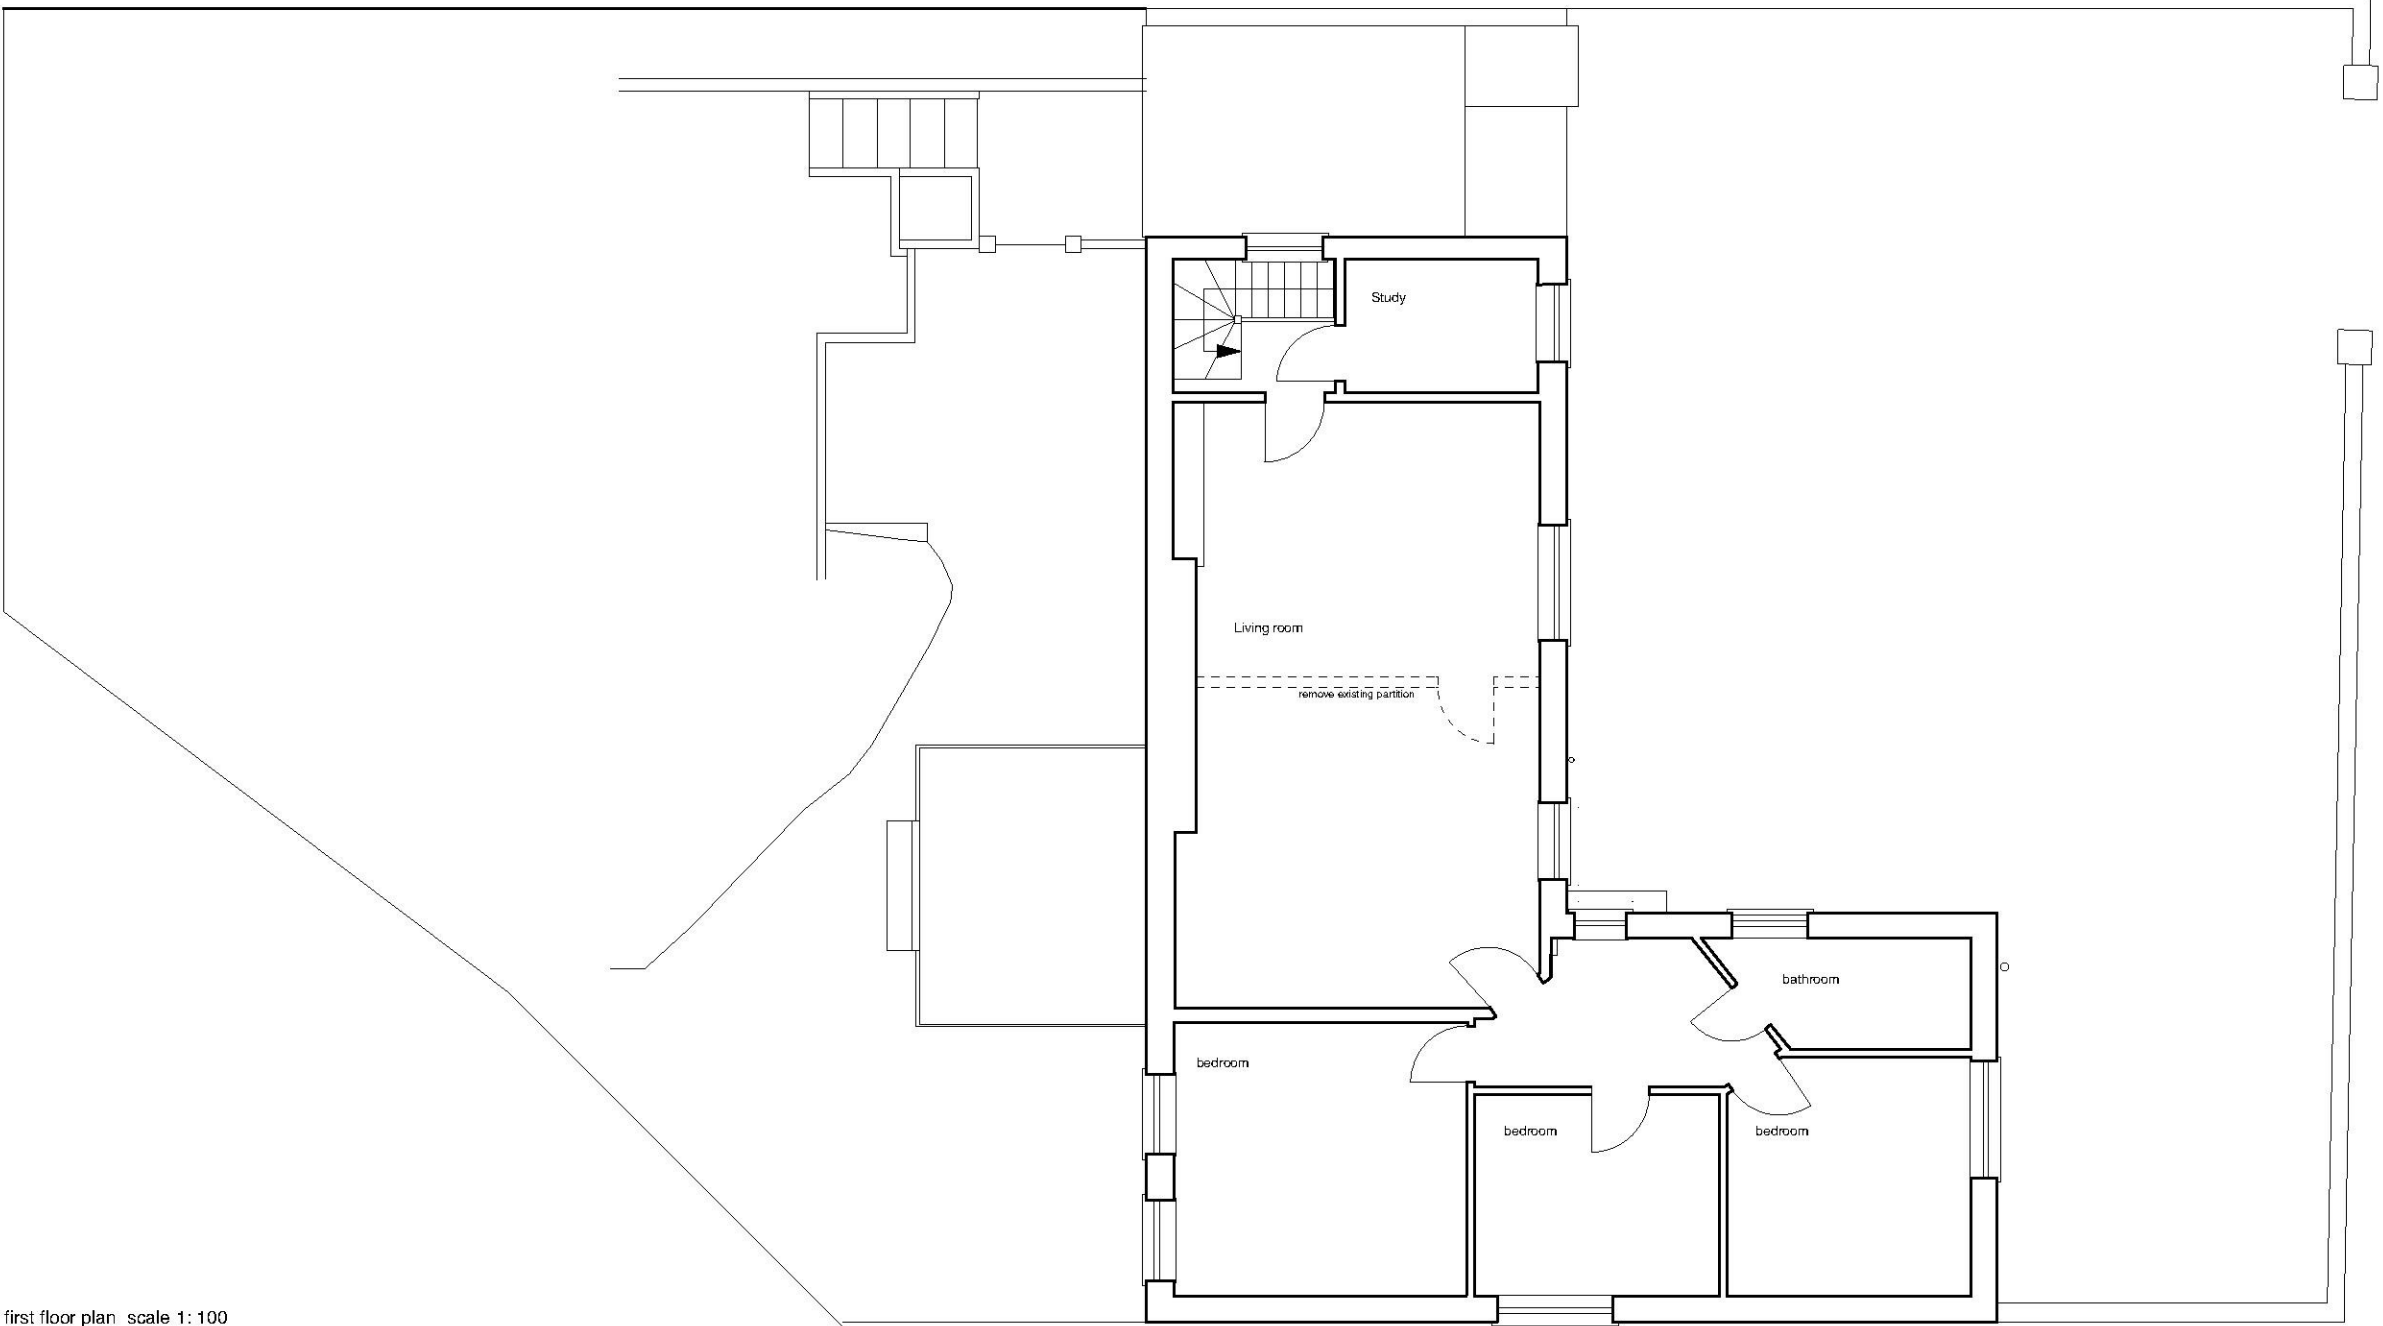

first floor plan scale 1:100

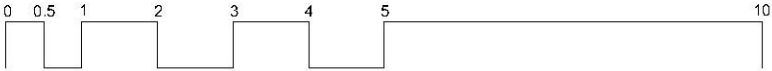

REV		DATE		DESCRIPTION	
JOB	Bishopsbourne 15 Fairfield Road, Eastbourne BN20 7NA	DRAWN		JOB NO	283
		CHECK			
TITLE	first floor plan as proposed	DATE	July 2020	DRAWING NO	006
		SCALE	1:100 @ A3		
© Barker Shorten Architects LLP 20 St Leonards Place, Eastbourne, BN20 8ND Studio 19, Cella Feinnes House, 8-20 Well Street, London E8 7PX studio@barkershorten.com (+44) 01323 642673 (+44) 020 77281077				REV	
Partnership No. 00341427 Registered in England and Wales Registered Address Unit 14, Number 14 Southgate Road, London W1 3LY				DATE	

CONTRACTOR TO CHECK ALL DIMENSIONS ON SITE DO NOT SCALE
LEVELS SHOWN ARE APPROXIMATE




west elevation scale 1:100


replace garage doors
with new windows




south elevation scale 1:100

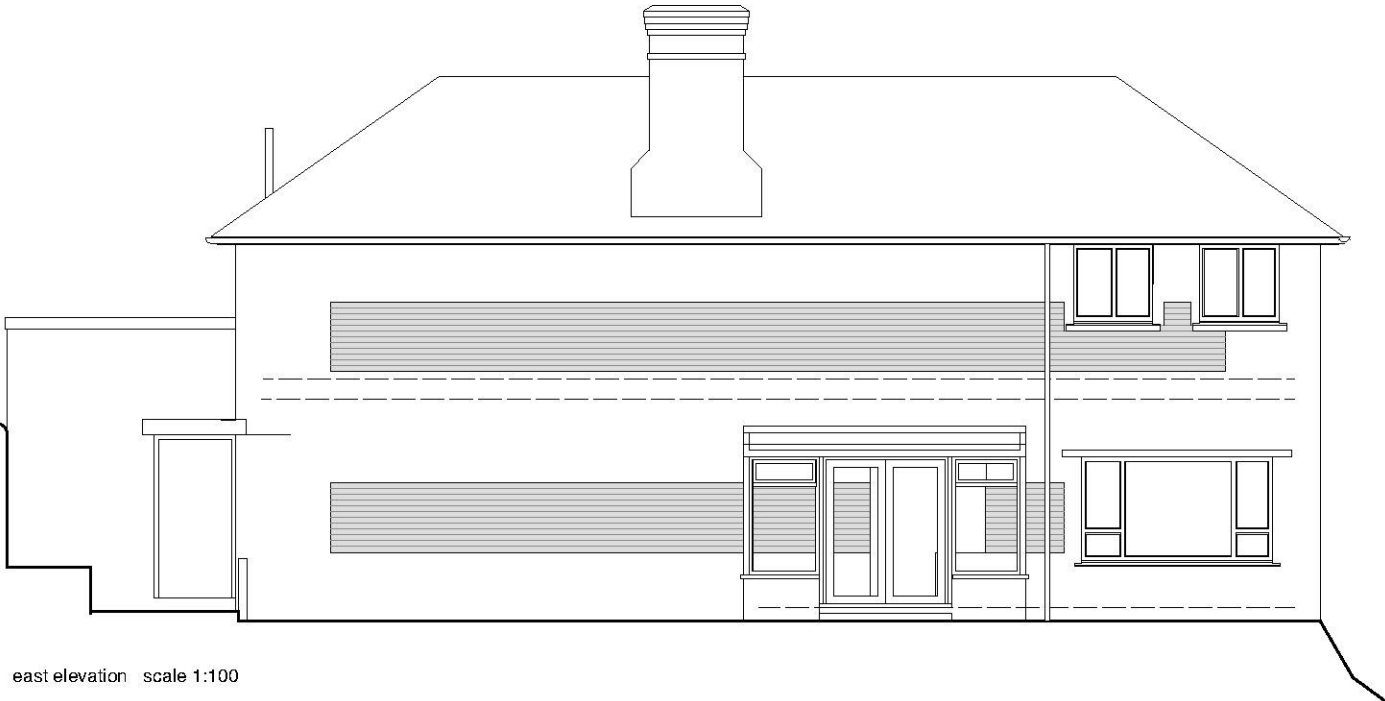

east elevation scale 1:100

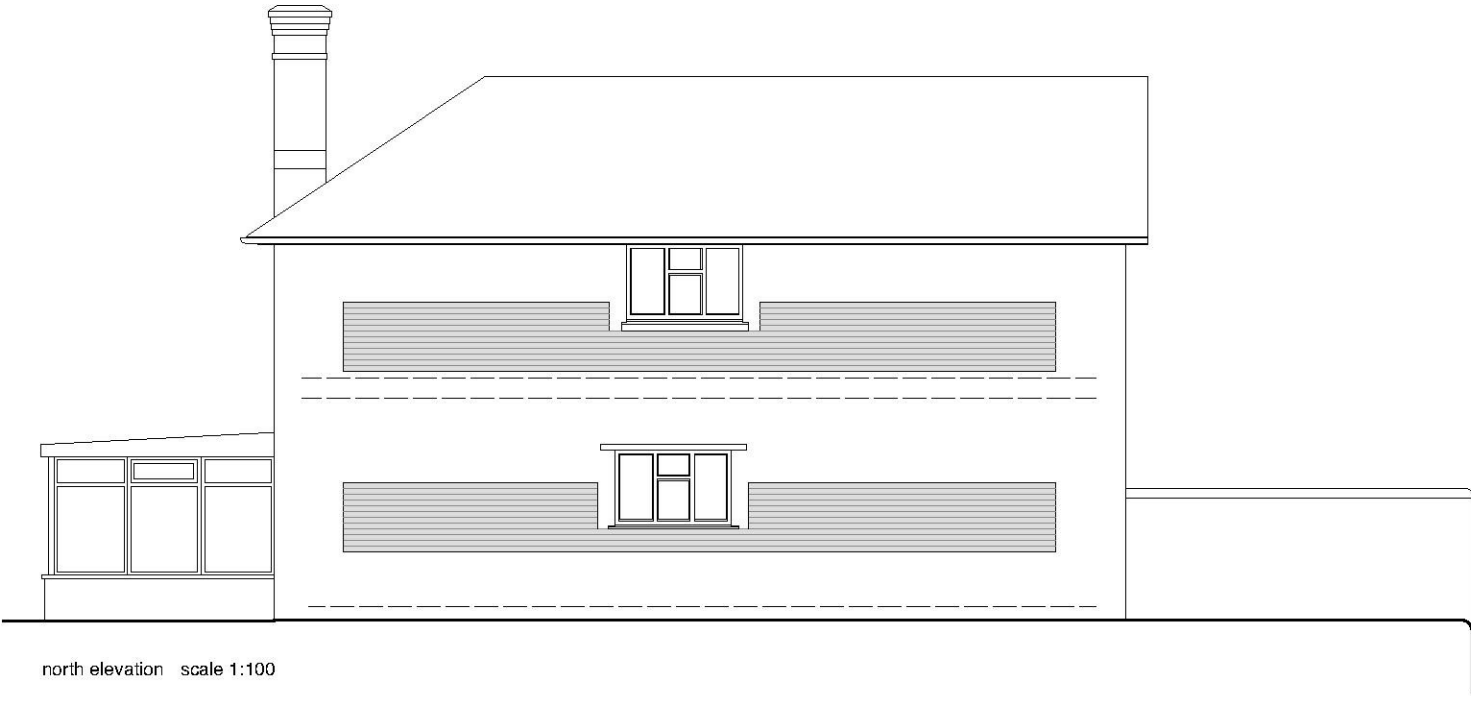

north elevation scale 1:100

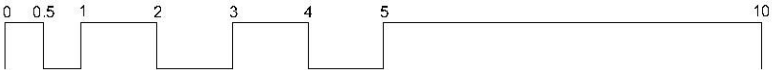

REV		DATE	DESCRIPTION	
JOB	Bishopsbourne 15 Fairfield Road, Eastbourne BN20 7NA	DRAWN	JOB NO 283	
		CHECK		
TITLE	elevations as proposed	DATE	DRAWING NO 007	
		SCALE		
© Barker Shorten Architects LLP 20 St Leonards Place, Eastbourne, BN20 8ND Studio 19, Celia Feinnes House, 8-20 Well Street, London E8 7PX studio@barkershorten.com (+44) 01323 642673 (+44) 020 77281077 Partnership No. 00341427 Registered in England and Wales Registered Address Unit 1 & 2, Number 1 for Southgate Road, London W1 3LY			REV	
			DATE	

CONTRACTOR TO CHECK ALL DIMENSIONS ON SITE
LEVELS SHOWN ARE APPROXIMATE

DO NOT SCALE