
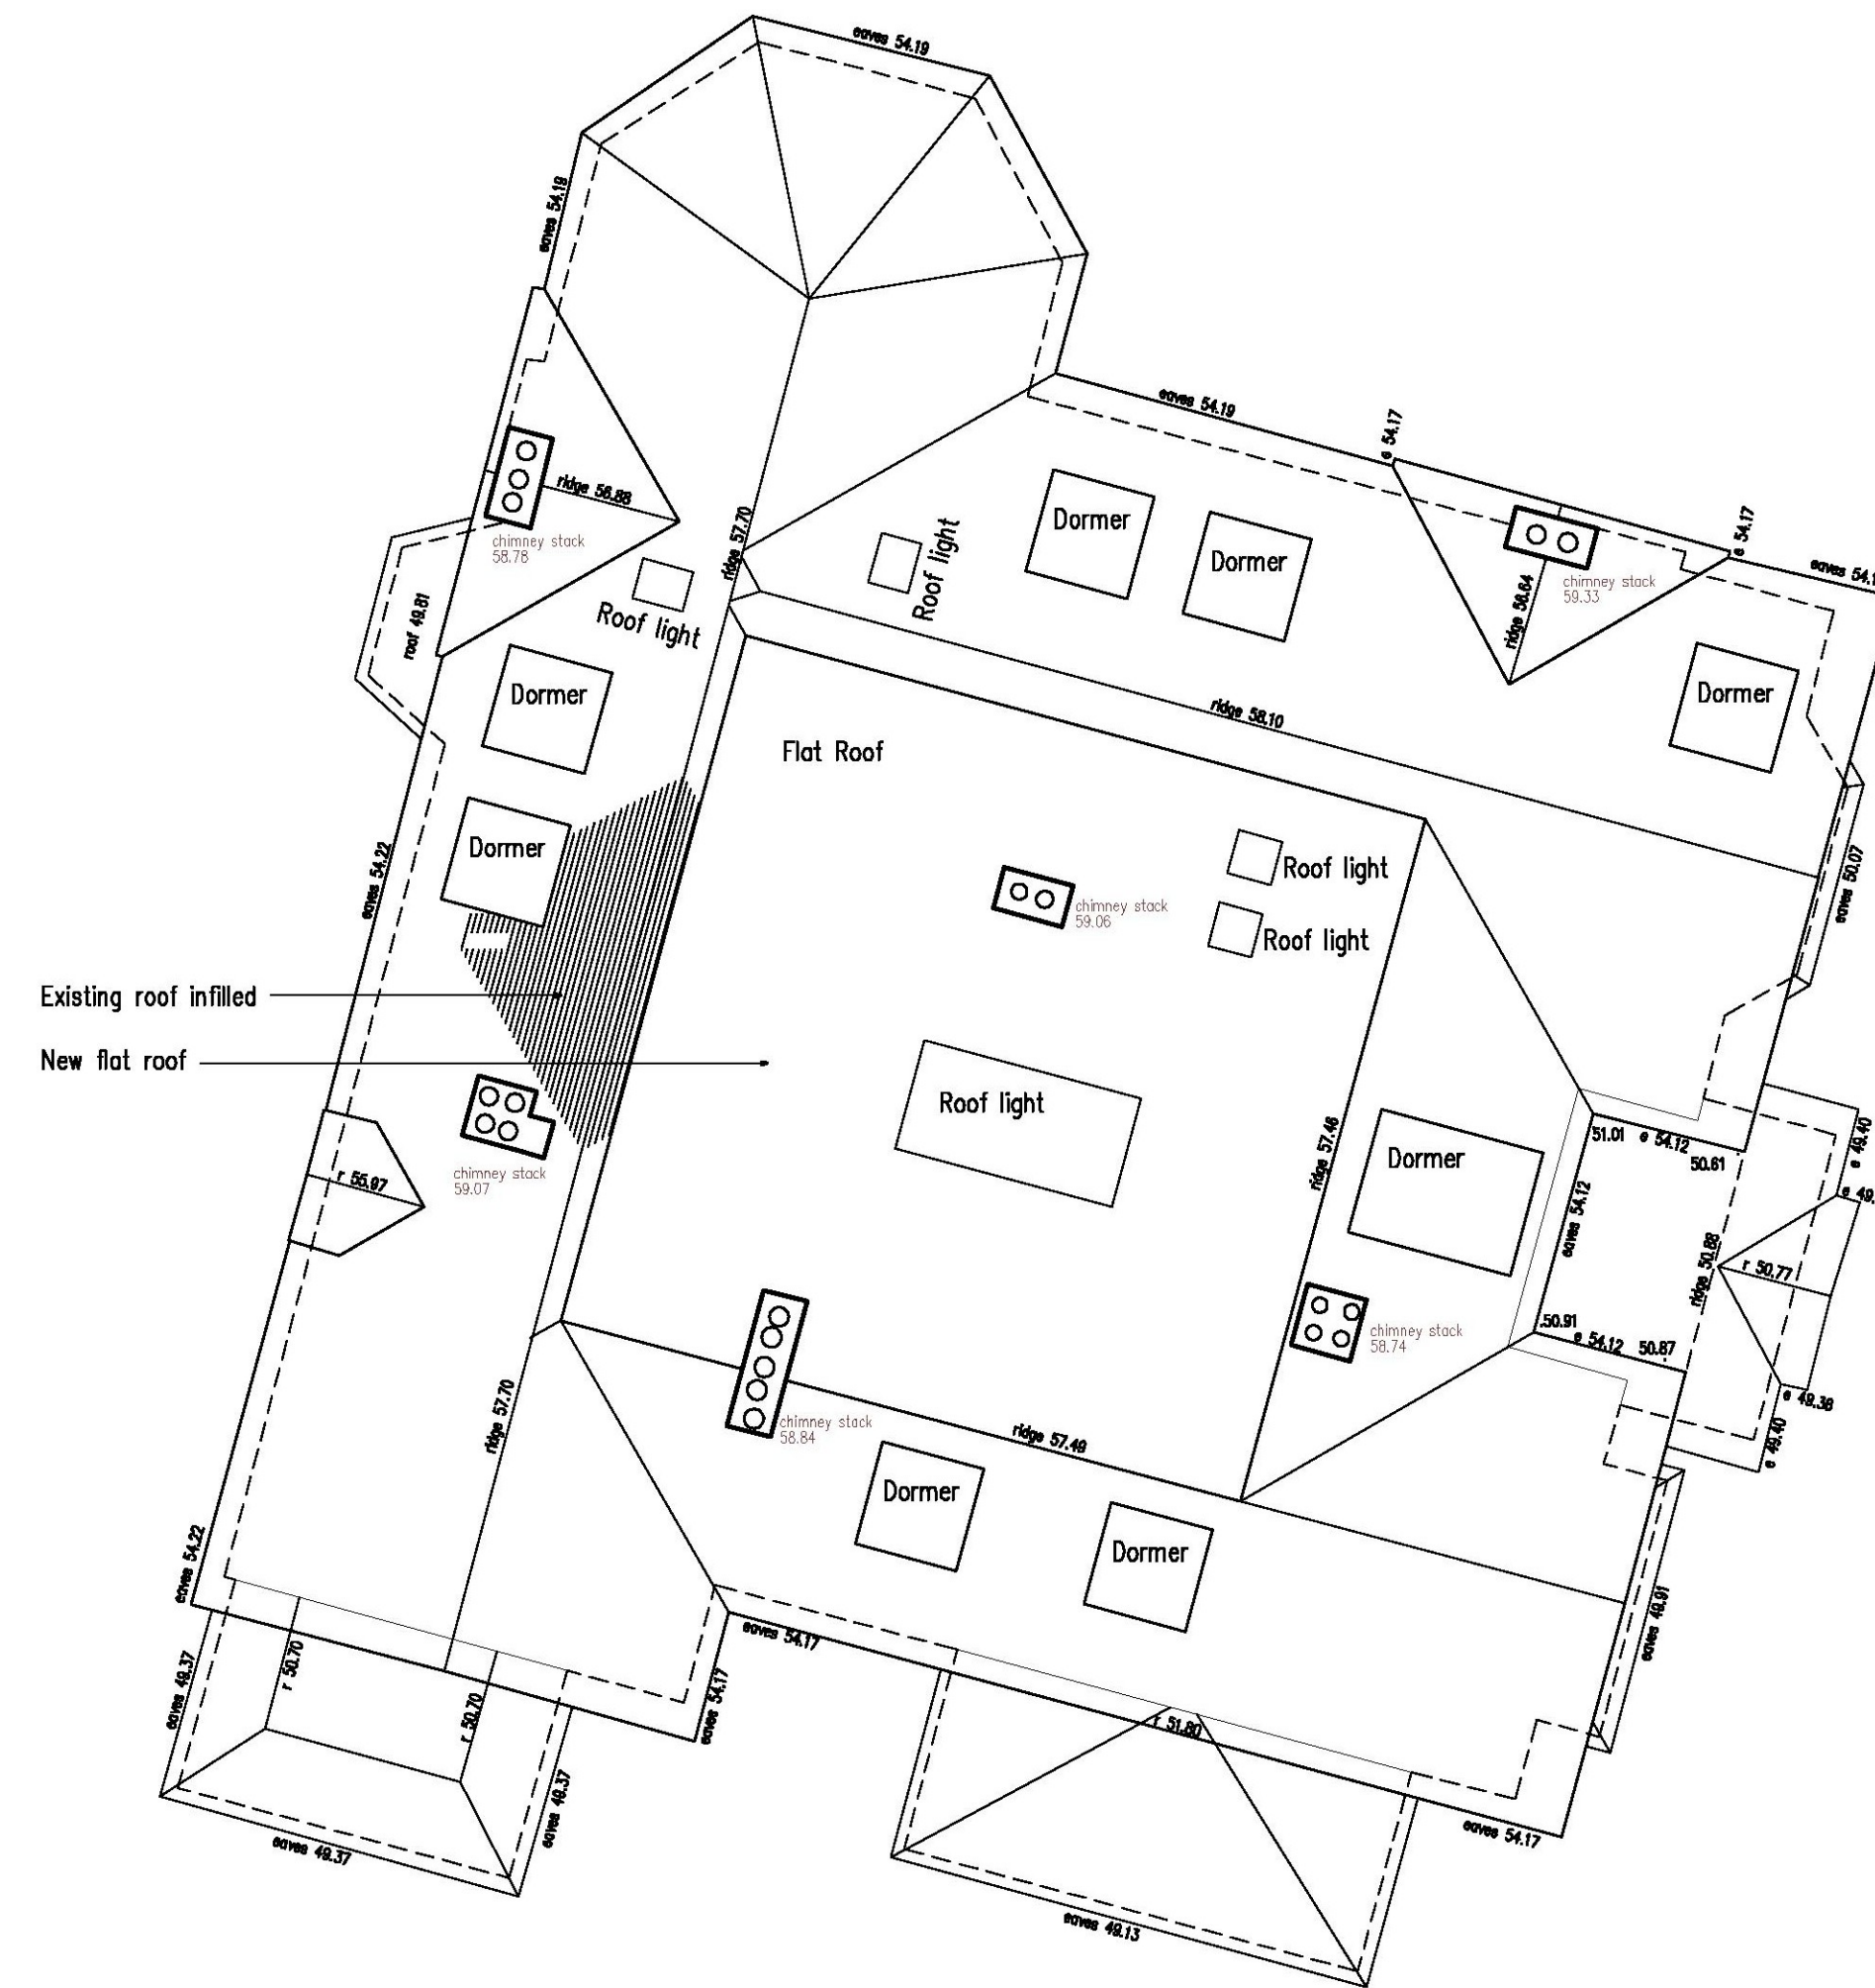



Second Floor Plan

As Proposed
1:100

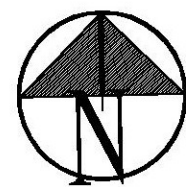

Roof Plan

As Proposed
1:100

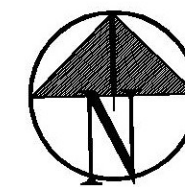

1m 2m 3m 4m 5m
1:100 Scale Bar

B July 2022 Planning application	
A May 2022 Layout amended	
Project: Conversion of Roof at: 2 Denton Road Eastbourne	
Drawing title: Second & Roof Plan As Proposed	
Client: Geneva Investment Group	
Copyright of: Clive Voller Associates Chartered Building Surveyors 15 Station Road Burgess Hill West Sussex RH15 9DE Tel: 01444 871010 Fax: 01444 870099 Web: www.clivevoller.com	
Scale: 1:100 @ A1	
Date: MArch 2022	Drawn:
Drg. No. 4032-05	Rev'n B

