


- 1. This drawing remains copyright of Challinor Hall Ltd and may not be reproduced or copied without consent in writing.
- 2. Do not scale drawing use figured dimensions only.
- 3. Any discrepancies between site and drawings to be reported to Challinor Hall Ltd
- 4. Read in conjunction with all relevant structural and mechanical & electrical engineers drawings.
- 5. Dimensions critical to proposed building works must be checked on site before building works commences.

ROOF PLAN



rev.	date	amendment
Client		
Egmont Properties Ltd		
Project Address		
113 Pevensey Road, Eastbourne, BN22 8AD		
Project		
Change of use from commercial, business and service (Use Class E) to 3no. HMO units (13no. bedsits) (Use Class C4)		
Drawing Title		
Proposed roof plan		
Stage		
FOR PLANNING		
Issue Date		Project No.
31.05.2024		1024
Scale	Drawing No.	Rev.
1:100 on A3 paper	15	

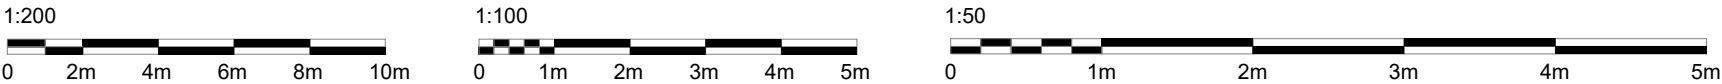