



Unit 02 Ground Floor GA Plan  
1 : 100

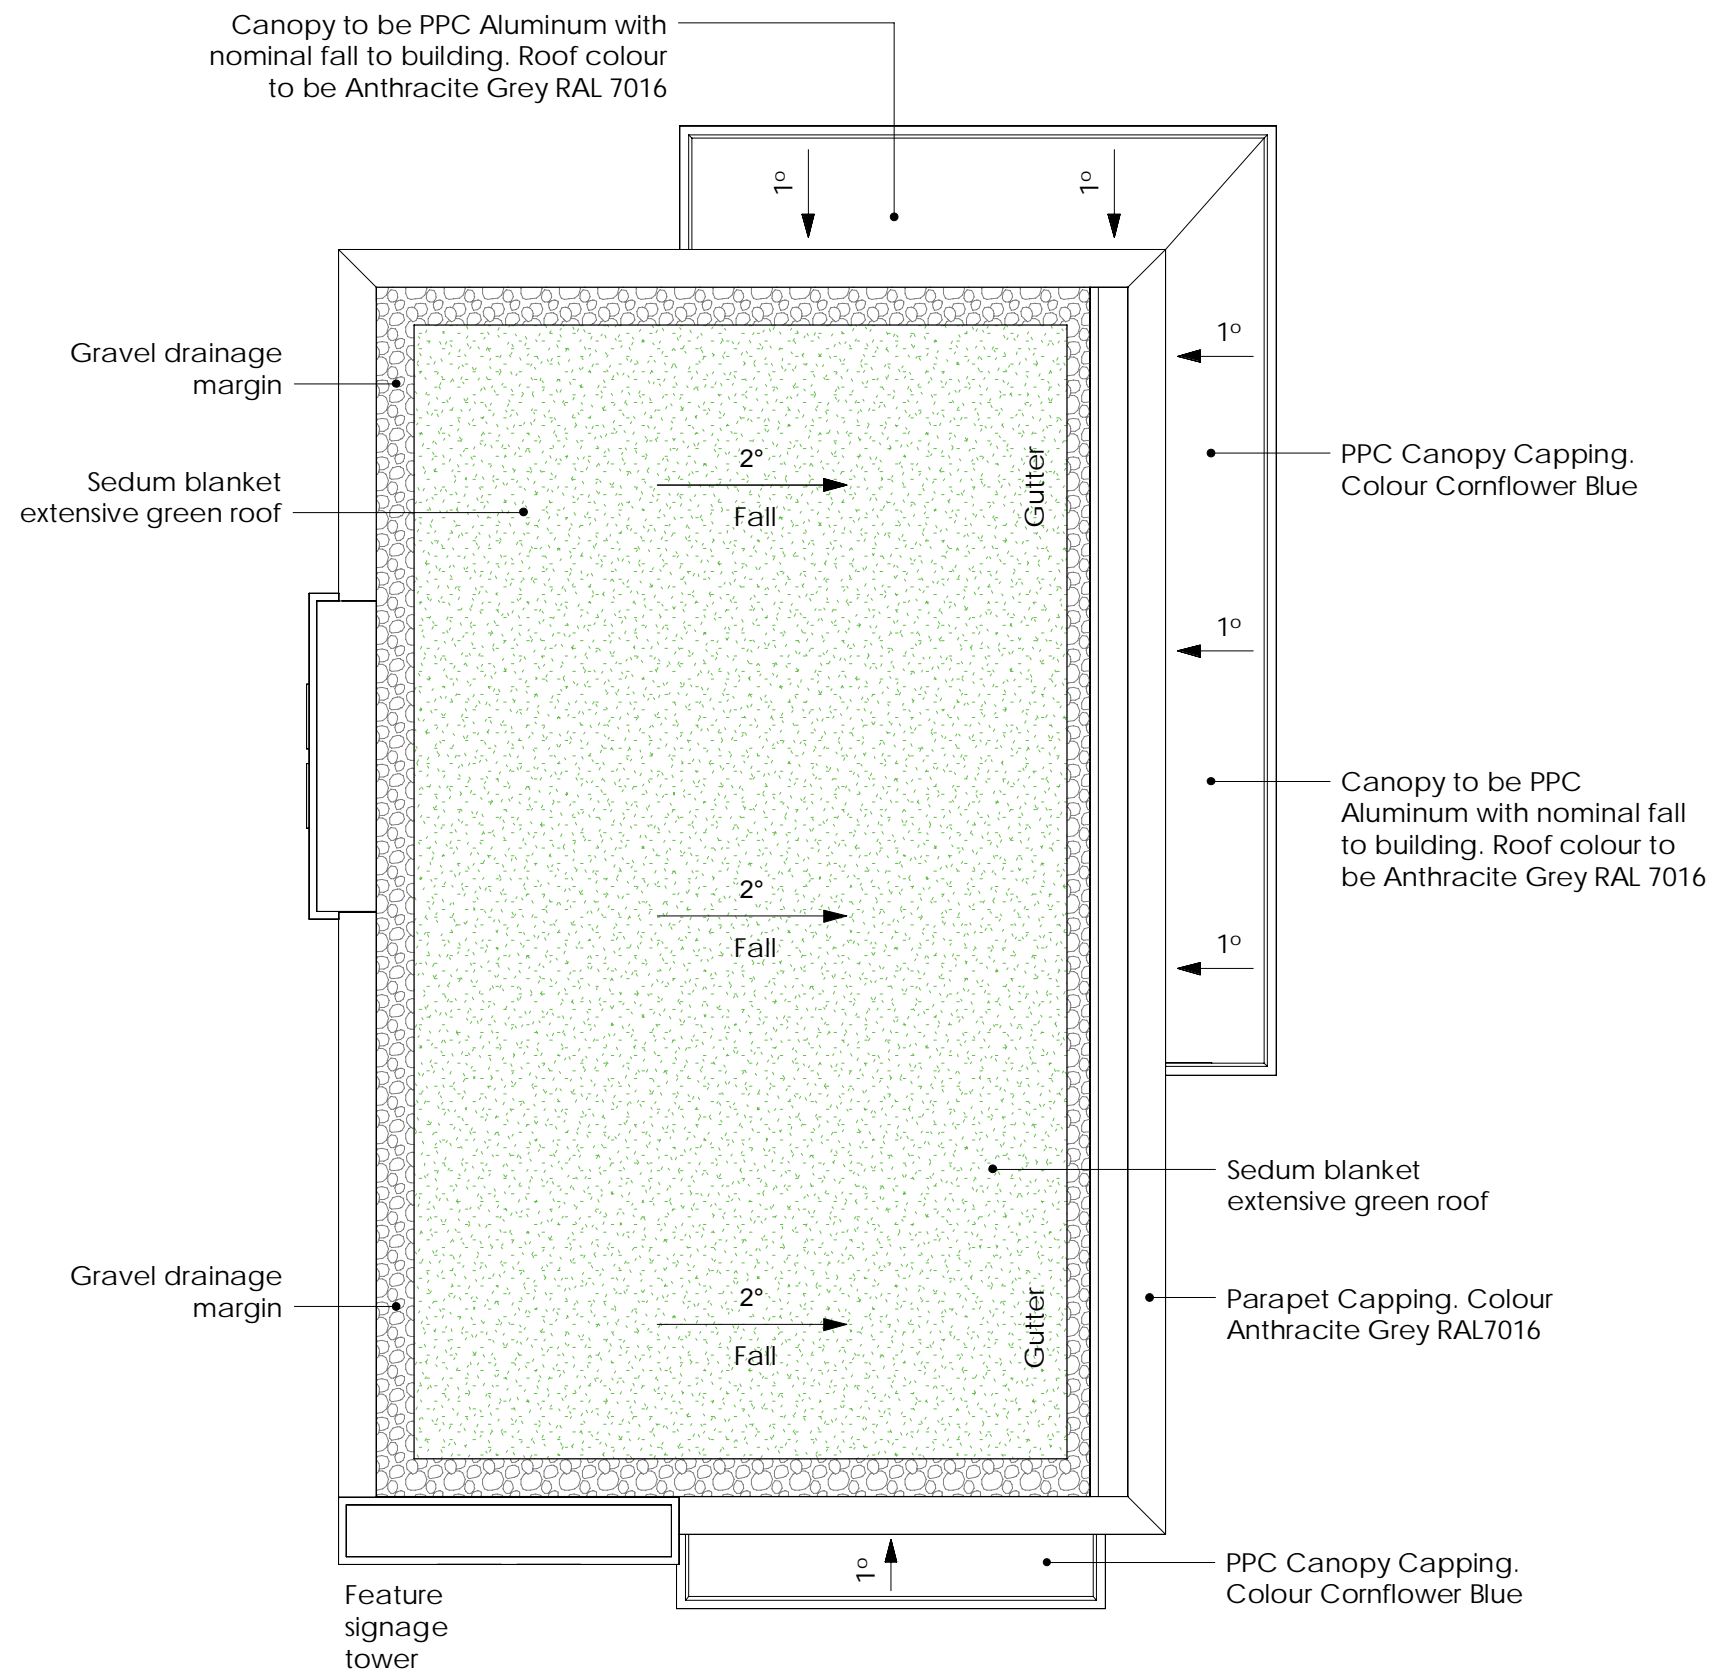

Unit 02 Roof Plan  
1 : 100

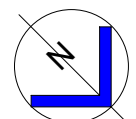

0 1 2 5m  
SCALE 1 : 100

This drawing is copyright and may not be reproduced in whole or part without written authority. Do not scale off this drawing.

				B 03.06.24		Revised to tenants requirements				CJB		RG			
				A 23.06.21		Client name updated				RG		LEEB			
				Rev		Date		Description				Rev By		Chk'd By	
Project Title		2no. DRIVE THRUS  Land at Tesco Store Lottbridge Drive/Seaside Eastbourne													
		Drawing Title		Unit 02 GA Plan & Roof Plan											
		Job-Dwg No		15792 - P1 -112								Rev		B	
		<div><div><div><div><div></div><div>Wakefield, Wf1 3QA t. 01924 291800</div></div><div><div></div><div>Carvers Warehouse, 77 Dale Street, Manchester, M1 2HG t. 0161 2388555</div></div><div><div></div><div>The Old Rectory, 79 High Street, Newport Pagnell, MK16 8AB t. 01908 211577</div></div><div><div></div><div>101 London Road, Reading, RG1 5BY t. 0118 9507700</div></div><div><div></div><div>10 Gees Court, St Christophers Place, London, W1U 1JJ t. 0207 4091215</div></div></div></div></div>													
Client		LIFE PROPERTY EASTBOURNE LTD													
Status		PLANNING													
Scale		1 : 100				Drawing Size		A2							
Drawn By		RG		Checked By		LEEB		Date		JUN 21					

THE

HARRIS

PARTNERSHIP

ARCHITECTS

www.harrispartnership.com