



## EXISTING GROUND FLOOR PLAN



### EXISTING REAR ELEVATION

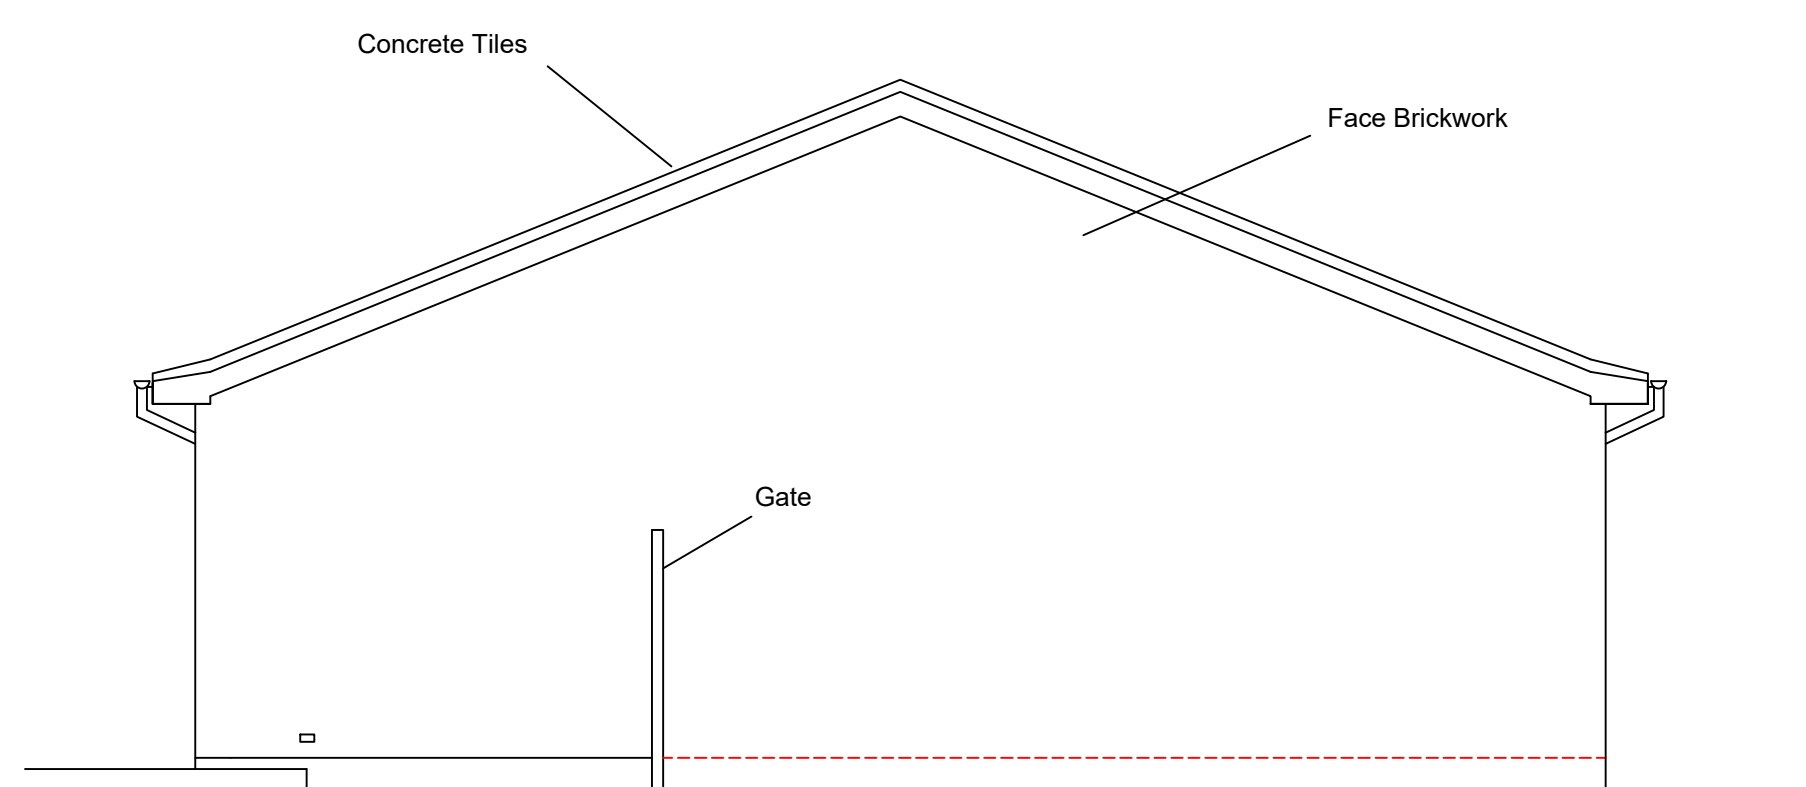

EXISTING SIDE ELEVATION

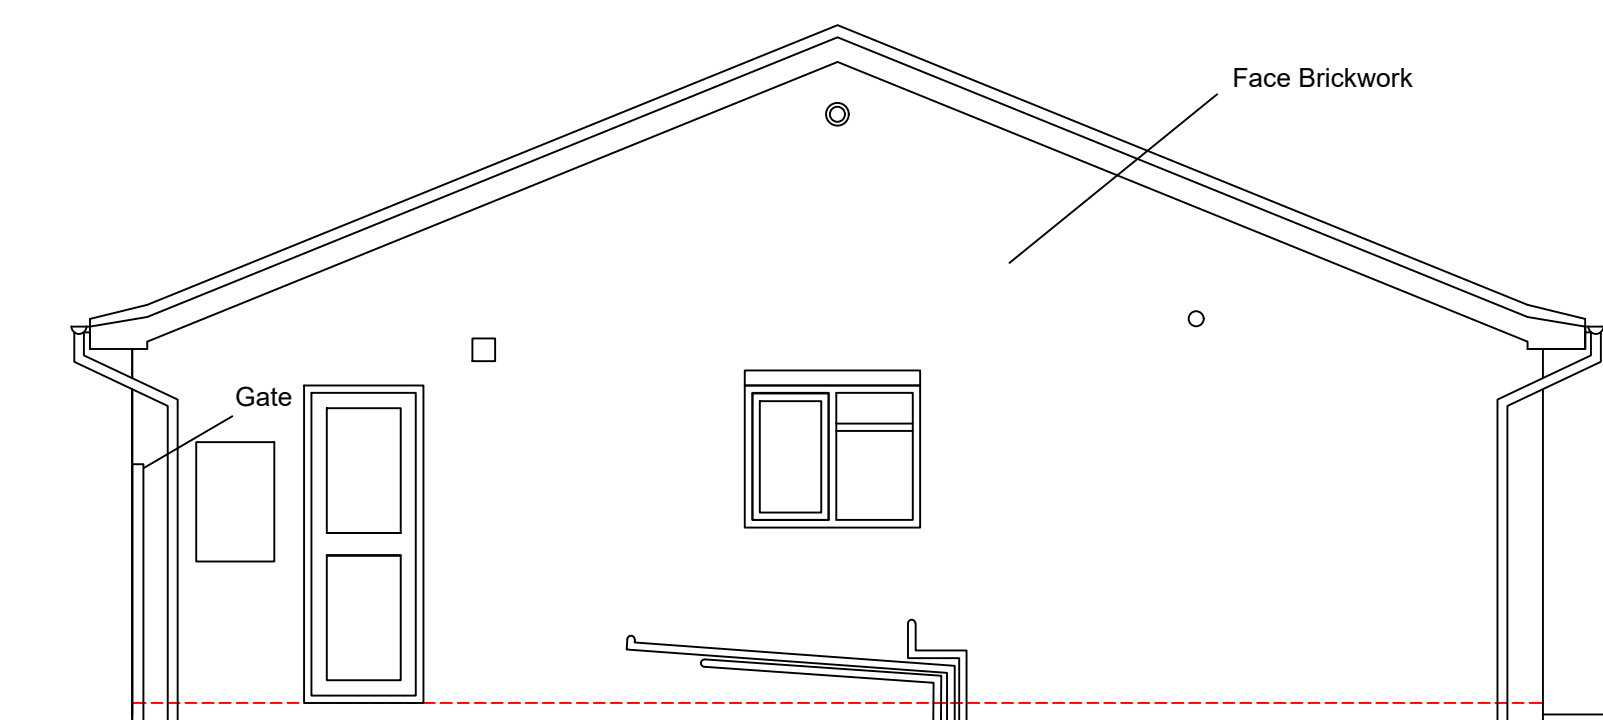

### EXISTING SIDE ELEVATION

All existing dimensions to be confirmed on site before any material or structural elements to be ordered.

# PLANNING ISSUE

**MJW PLANNING SERVICES LTD**  
Design and Planning Consultants

**60E High Street, Polegate, East Sussex, BN26 6AD**  
Telephone: 07973 691358  
Email: [mjwplanningservicesltd@gmail.com](mailto:mjwplanningservicesltd@gmail.com)

project

# Ground Floor Extension and Internal Alterations


## AT

32 Jay Close  
Eastbourne, East Sussex  
BN23 7RW

title

Existing Floor Plan with  
Rear and Side Elevations

SCALE : 1:50

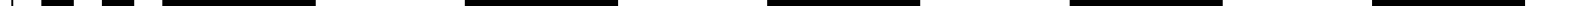

0.m 1.m 2.m 3.m 4.m 5.m 6.m 7.m 8.m 9.m 10.m metres

scale	drawn	date	DRAWING No	revision
1:50	MJW	June 24	MPS/KT/01	A
@ A1				