

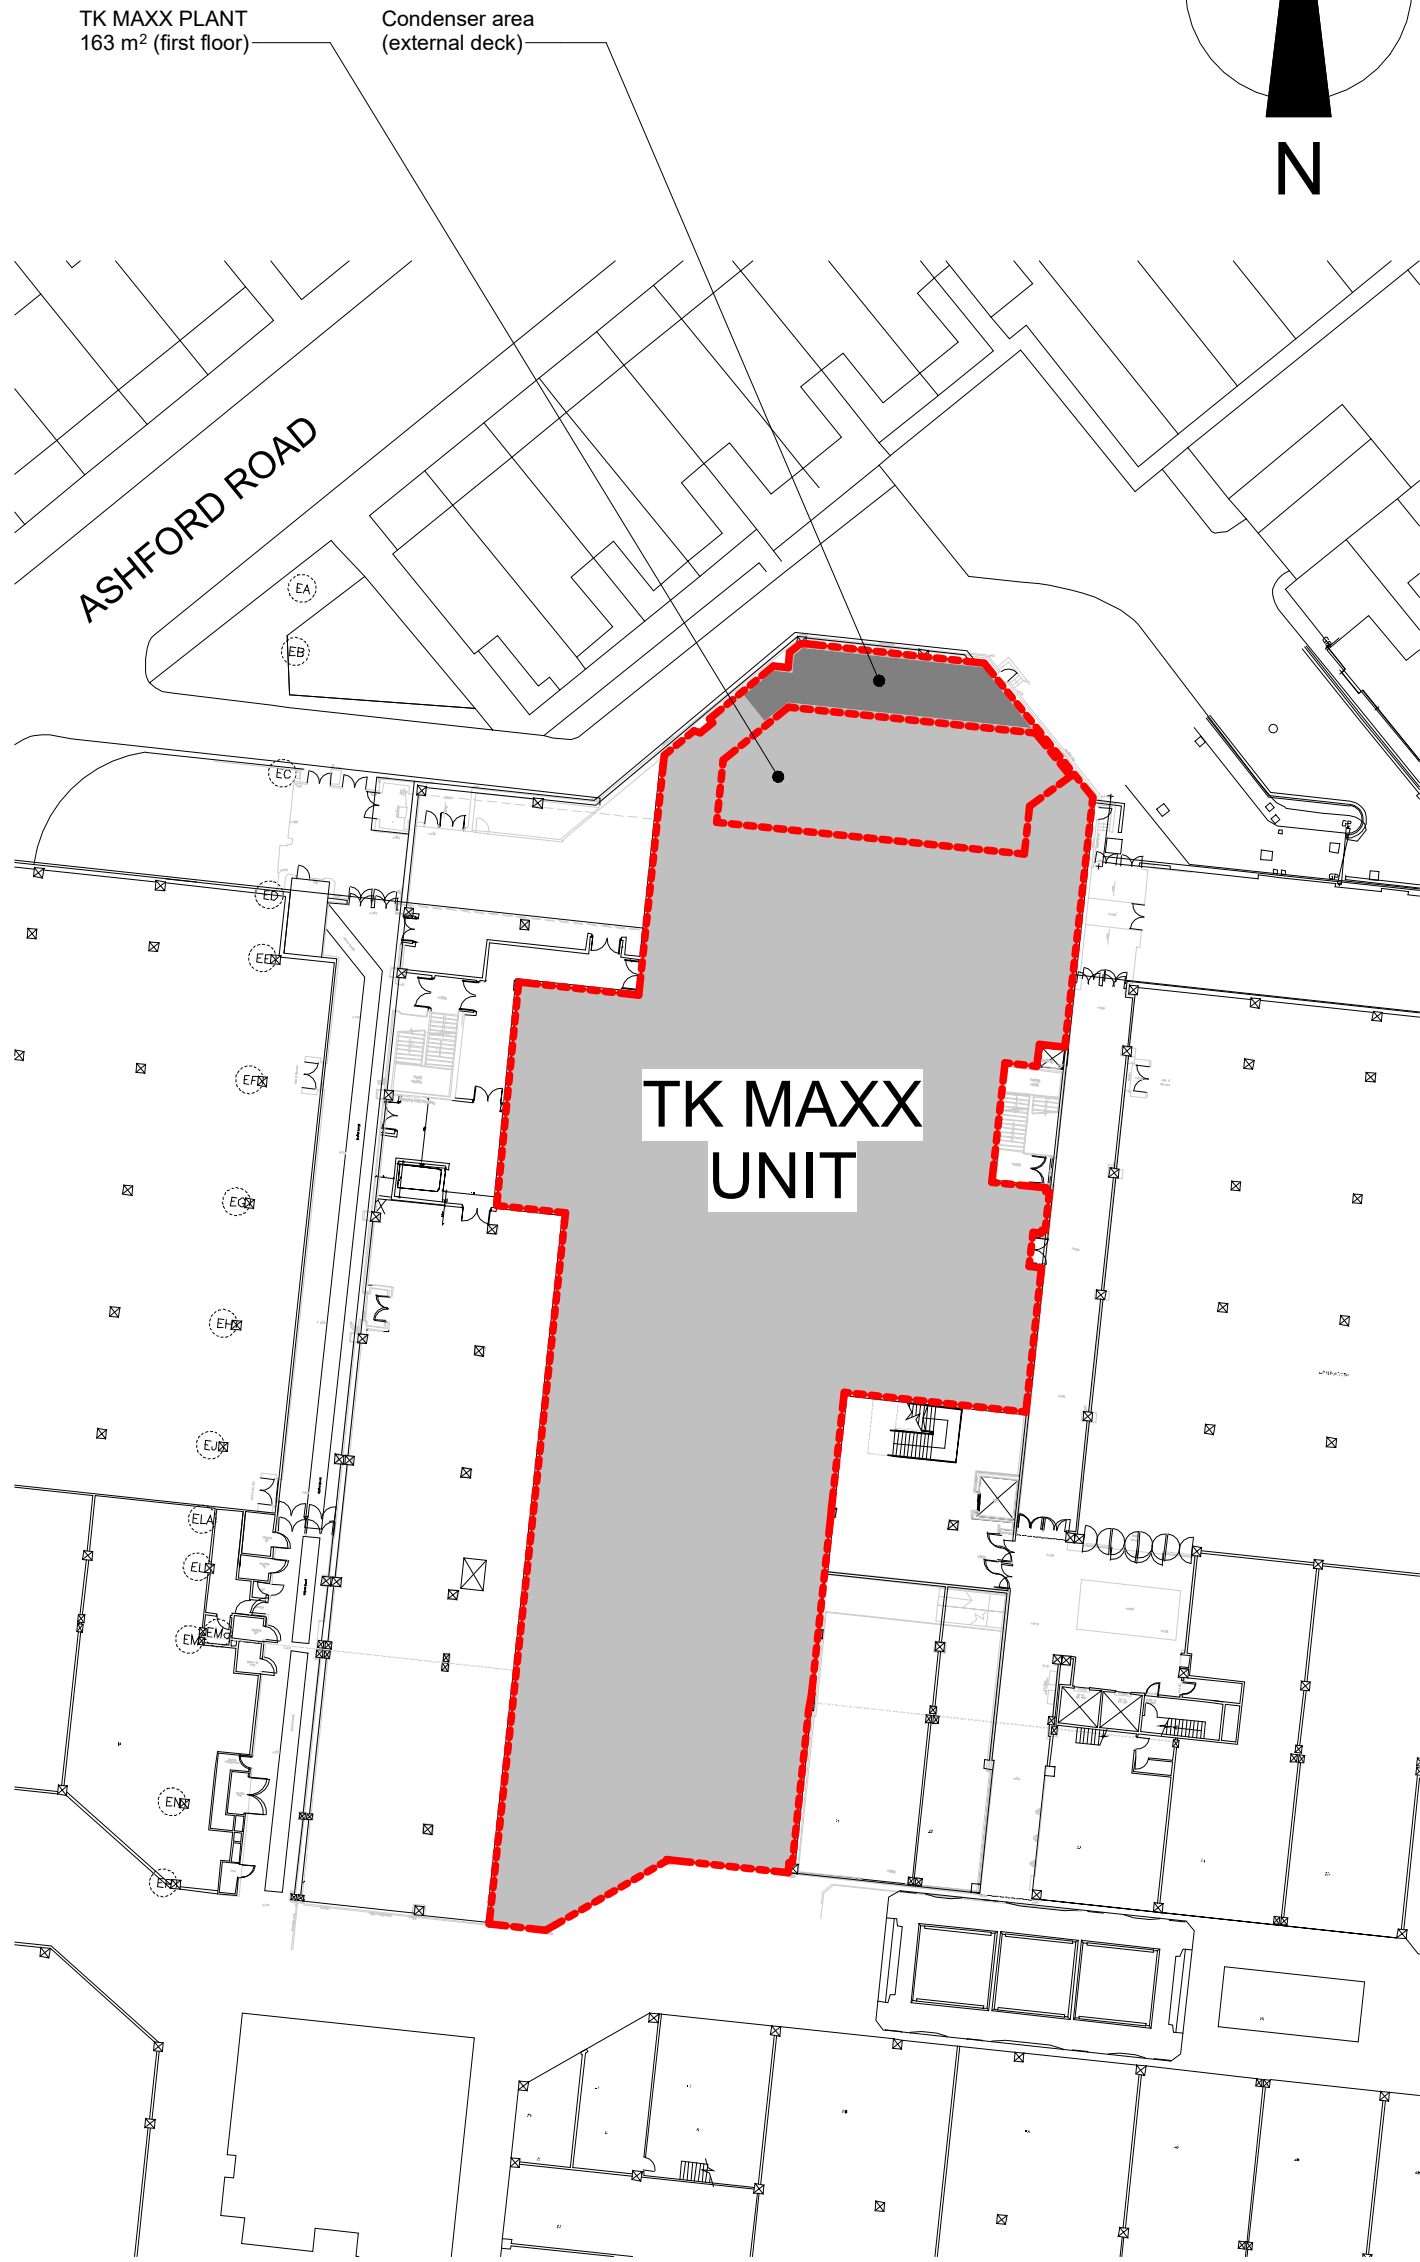


1 SCALE 1 : 1250  
Location Plan - Plant Planning

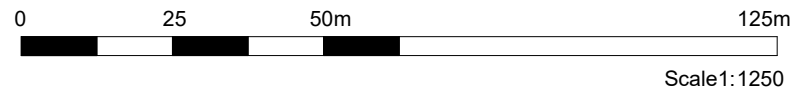

2 SCALE 1 : 500  
Site Plan - Plant Planning

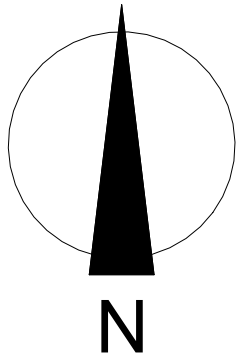

This drawing to be read in conjunction with all relevant consultants, sub-contractors and specialists drawings.

All dimensions and levels are to be checked on site before any construction begins and any discrepancies are to be reported to the relevant Project Manager.

Partial Service : Any discrepancies or any other information are to be advised to the relevant Project Manager and direction sought before the implementation of the detail.

Responsibility is not accepted for errors made by others in scaling from this drawing. All construction information should be taken from figured dimensions only. Any error or omission should be reported to CMC Projekt

Rev	Date	Description	By
1	2025-05-14	HVAC design and model updated	AZ
0	2025-05-05	Initial issue	MB


EASTBOURNE  
The Beacon Shopping Centre, Unit 20B  
Terminus Rd, Eastbourne BN21 3AH

client TJX Europe



drawn by:  
MB

checked by:  
PS

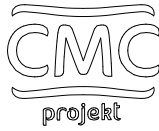

CMC Projekt Europe Sp. z o. o.  
ul. Ulanów 21/11, 31-450 Kraków.  
tel: +48 12 4111171  
Copyright is reserved by CMC and is issued on the condition that it is not copied or disclosed by, or to, any unauthorized persons without prior consent in writing from CMC. All dimensions to be checked on site prior to any fabrication. All errors, omissions/discovered inconsistencies to be reported to the C.A. immediately. Drawings show design intent only. Responsibility is not accepted for errors made by others in scaling from this drawing.

drawing title:  
Site Plan - Plant Planning

drawing number:  
TKM\_ESB\_SP\_PLANT

project status:  
PLANNING

scale: As indicated @A2

date: MAY 2025

revision:

1