



1:1250 Existing Site Location Plan

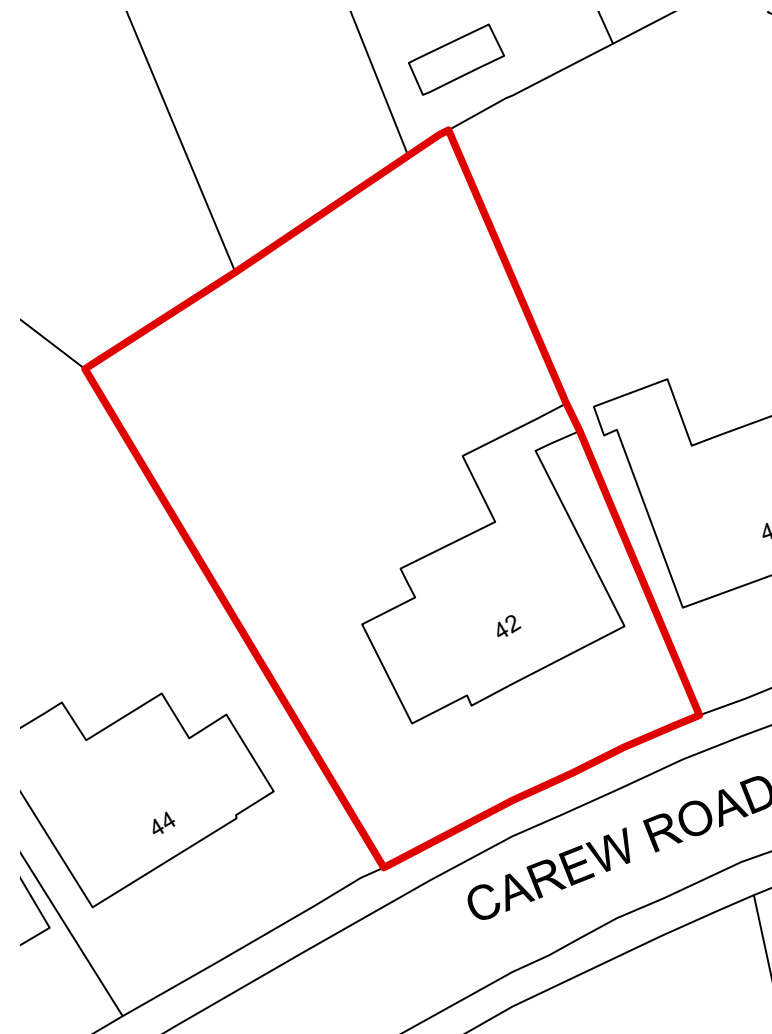

©Crown Copyright and database rights 2019 OS 100019980



1:500 Existing Block Plan

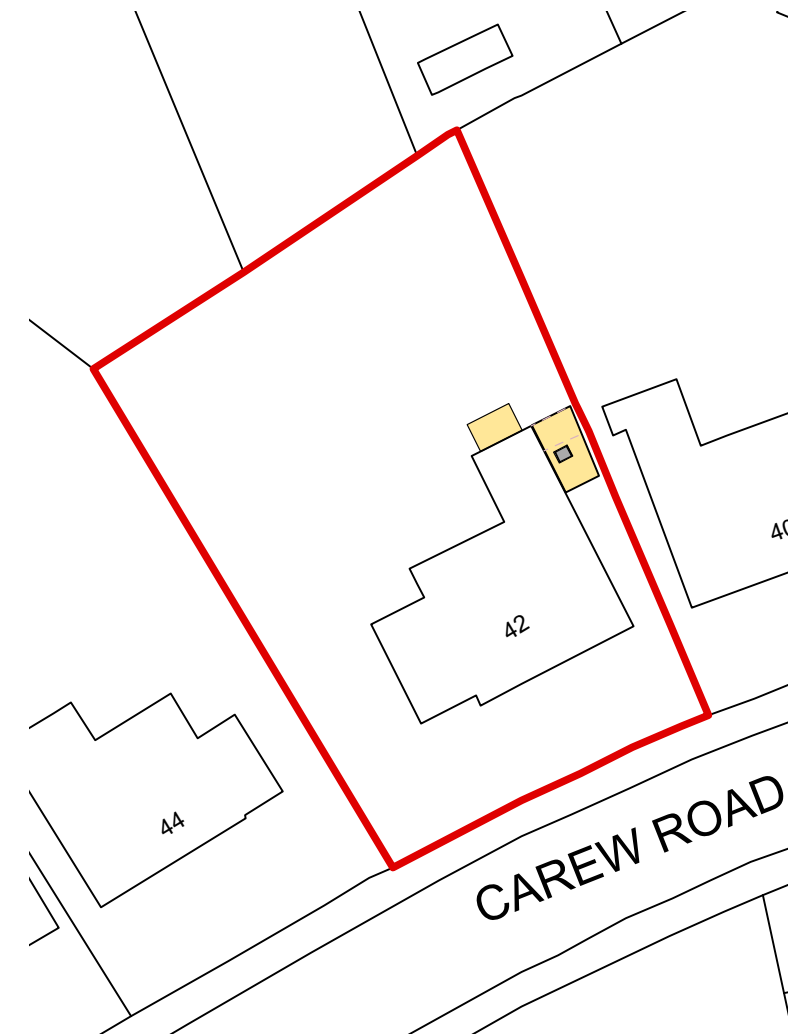

1:500 Proposed Block Plan

Site Location and Block Plans



© copyright

CKA Architectural Limited
36 Church Street, Eastbourne, BN21 1HS
01323 729516 info@ckaarchitectural.co.uk

Client
Mr T Hillman

Project address
42 Carew Road
Eastbourne
East Sussex BN21 2JG

Project description
Proposed site extension & raised
decking to rear

Revisions
- 20/06/2019 First issue

Drawing title
Site Location and Block Plans

Scale 1:1250 & 500 @ A3

Job N°	Drawing N°	Revision
2989	01	