




LAYOUT PLAN AS PROPOSED AT
11, MENDIP AVENUE EASTBOURNE

M4

1:50

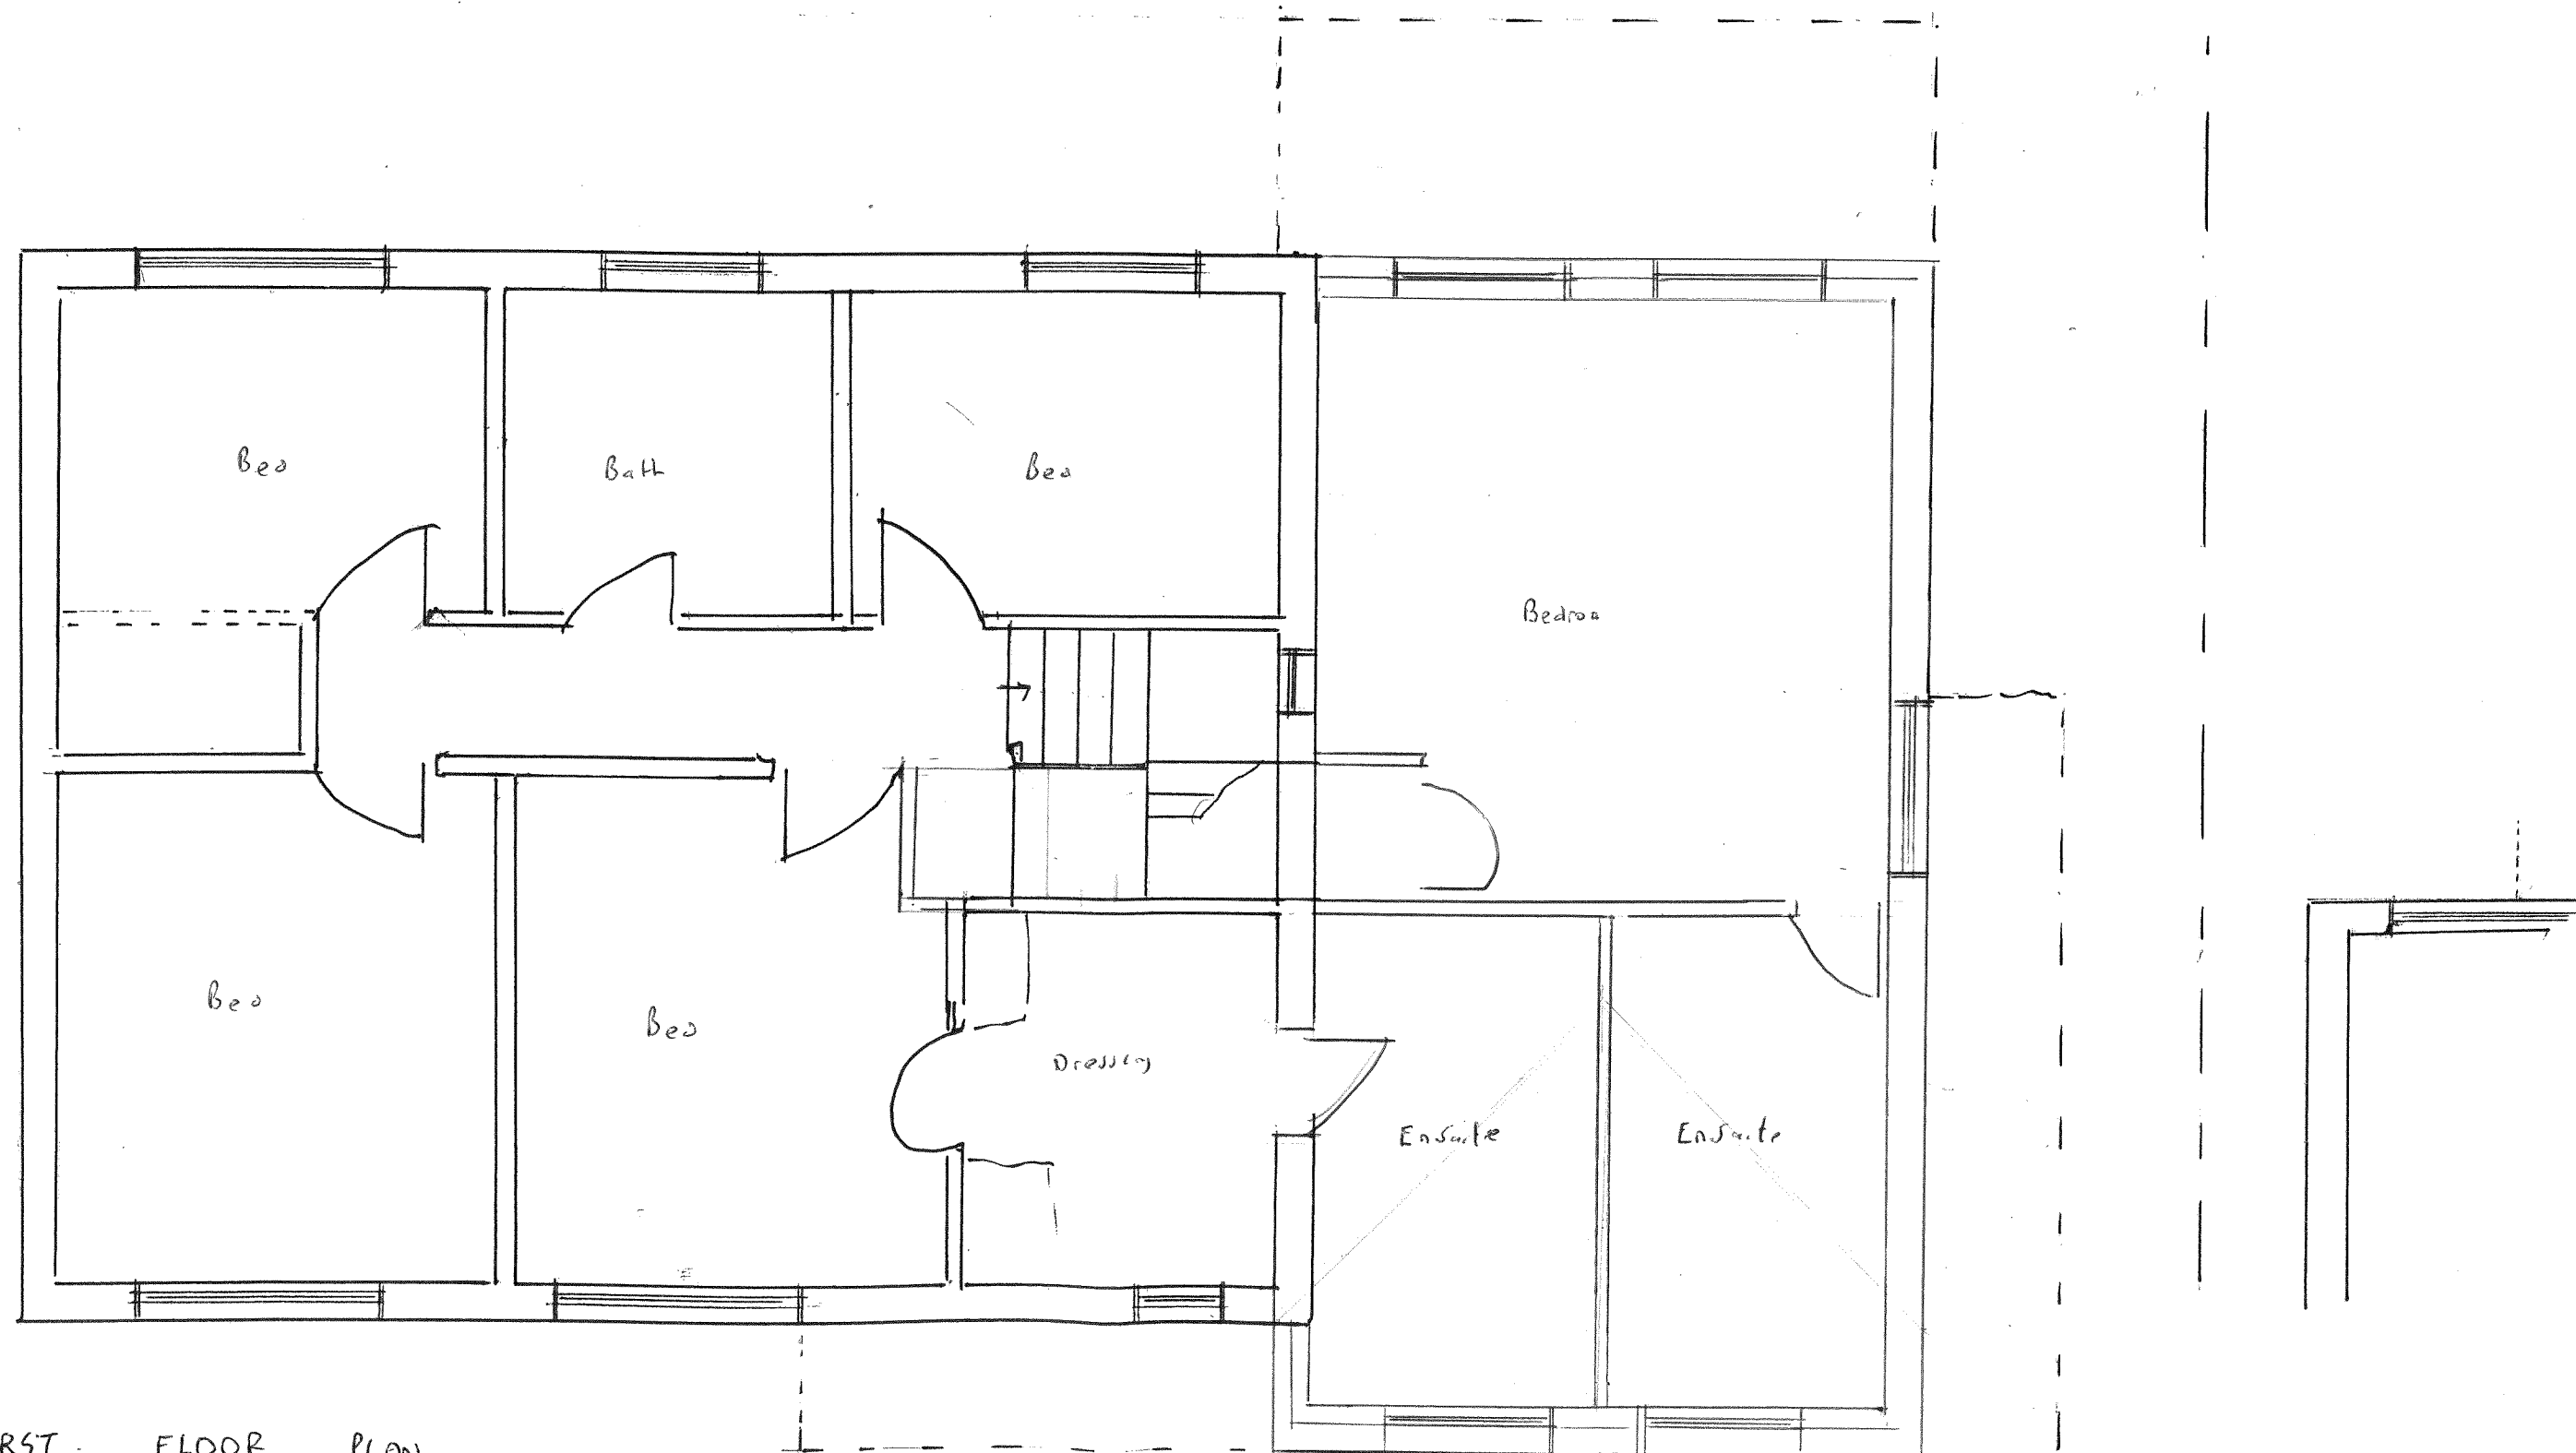

FIRST FLOOR PLAN