


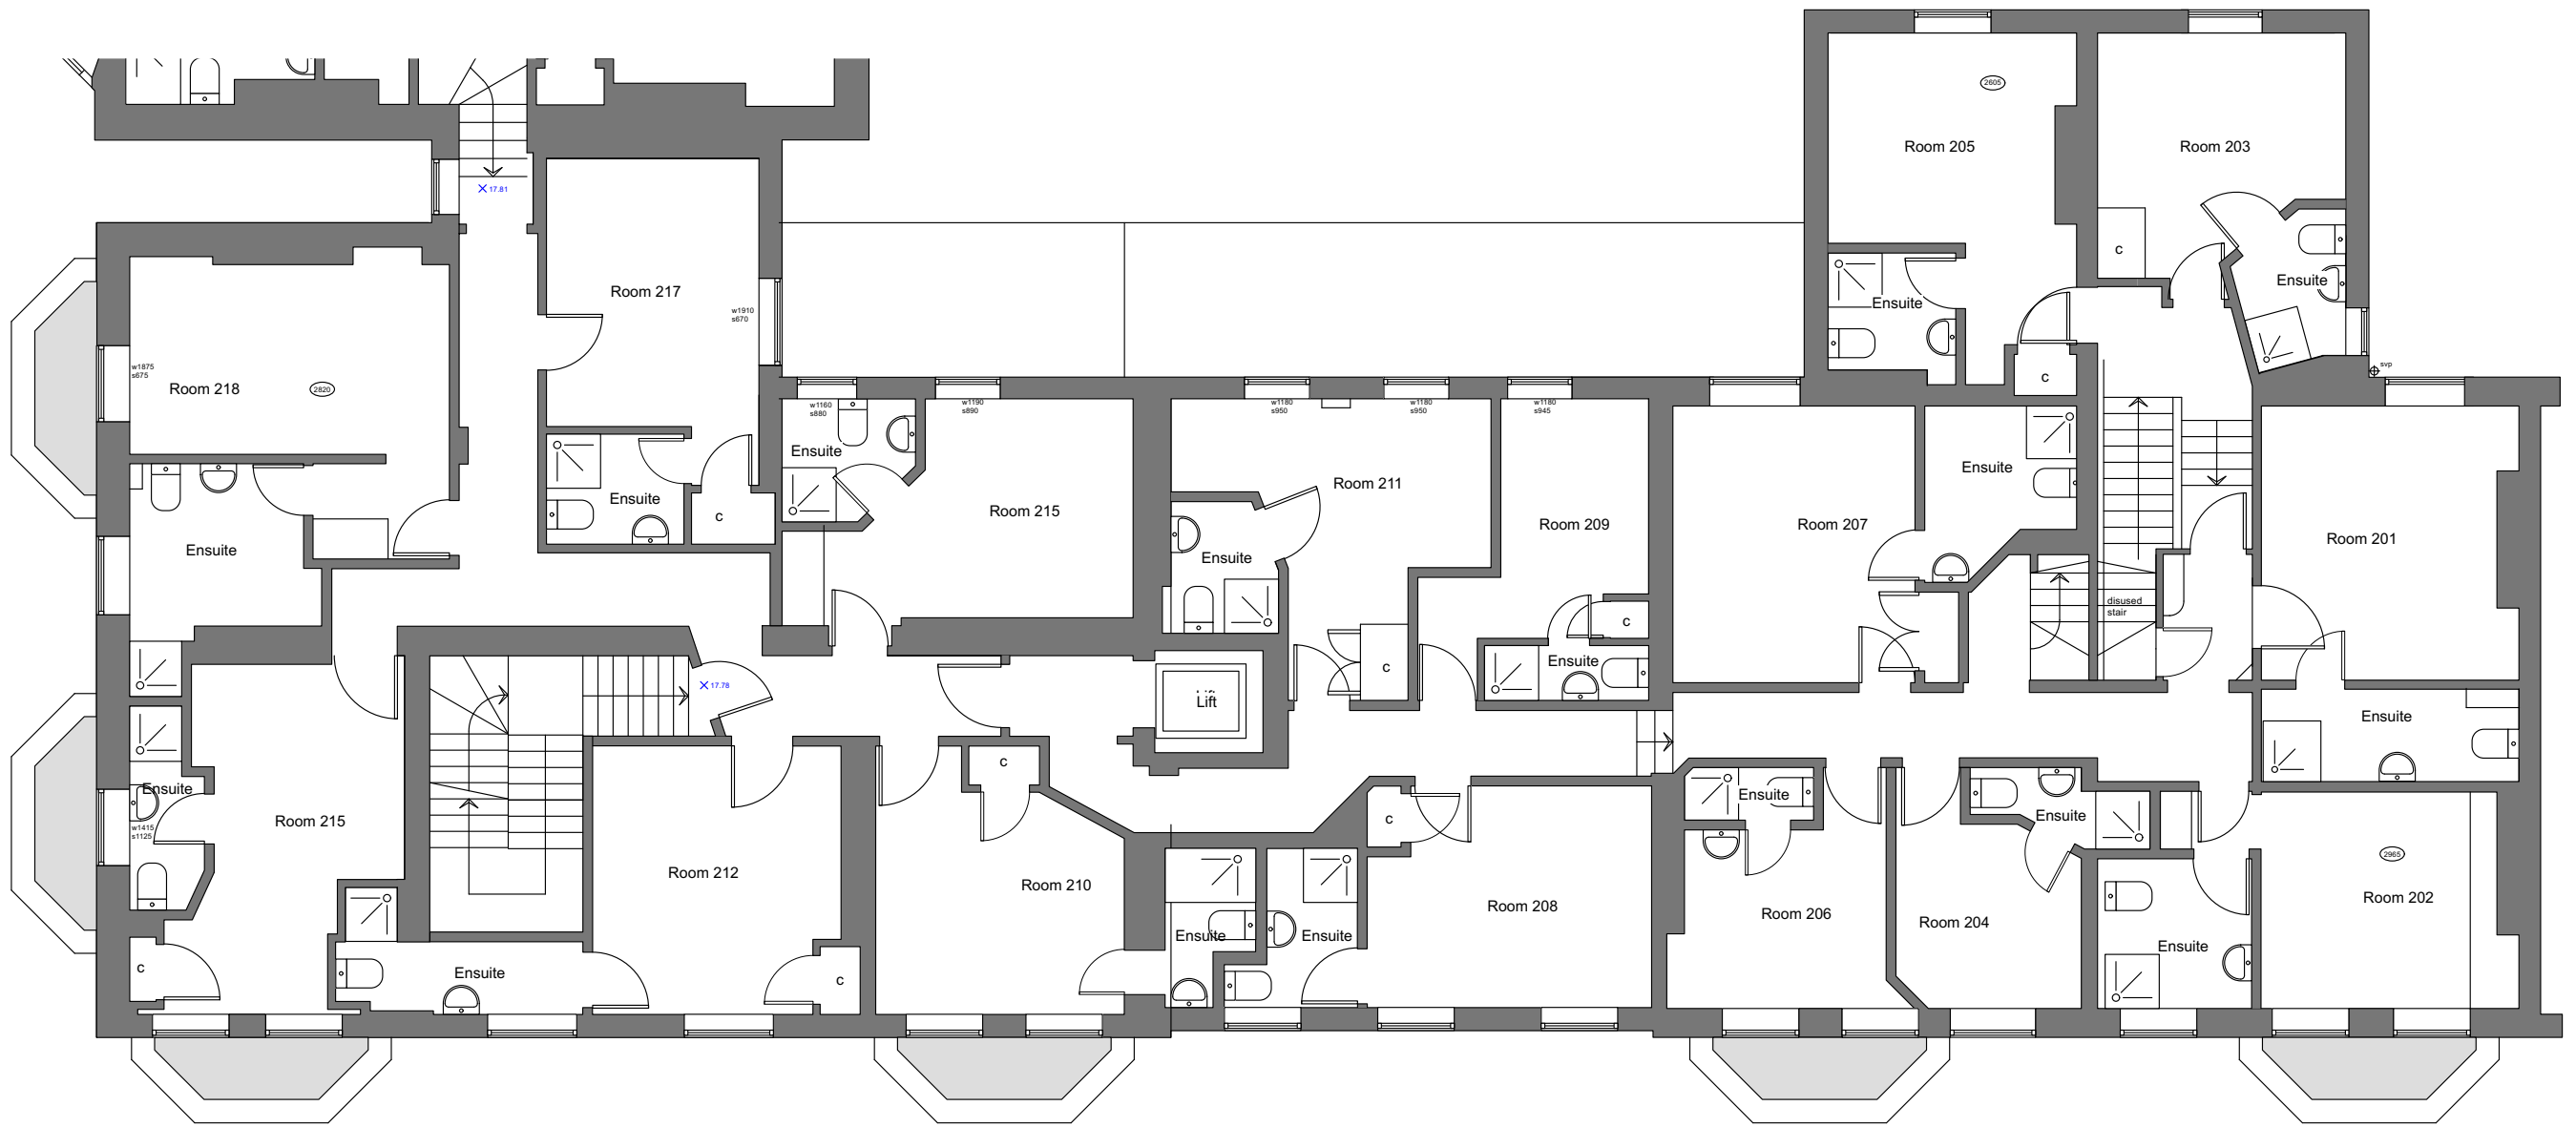

Existing Second Floor



CKA Architectural Limited
36 Church Street, Eastbourne, BN21 1HS
www.ckaa.co.uk 01323 729516

Client
Orchard Park (BP) Ltd

Project address
Hadleigh Hotel
14-22 Burlington Place
Eastbourne BN21 4AR

Project description
Conversion

Revisions
- 22/07/2022 First issue
A 22/07/2022 Updated

Drawing title
Existing Second Floor

Scale 1:100 @ A3

Job N°	Drawing N°	Revision
3233	35	A