


Flat 5, Miramar House East, 1, Grand Parade, Eastbourne, BN21 3EH

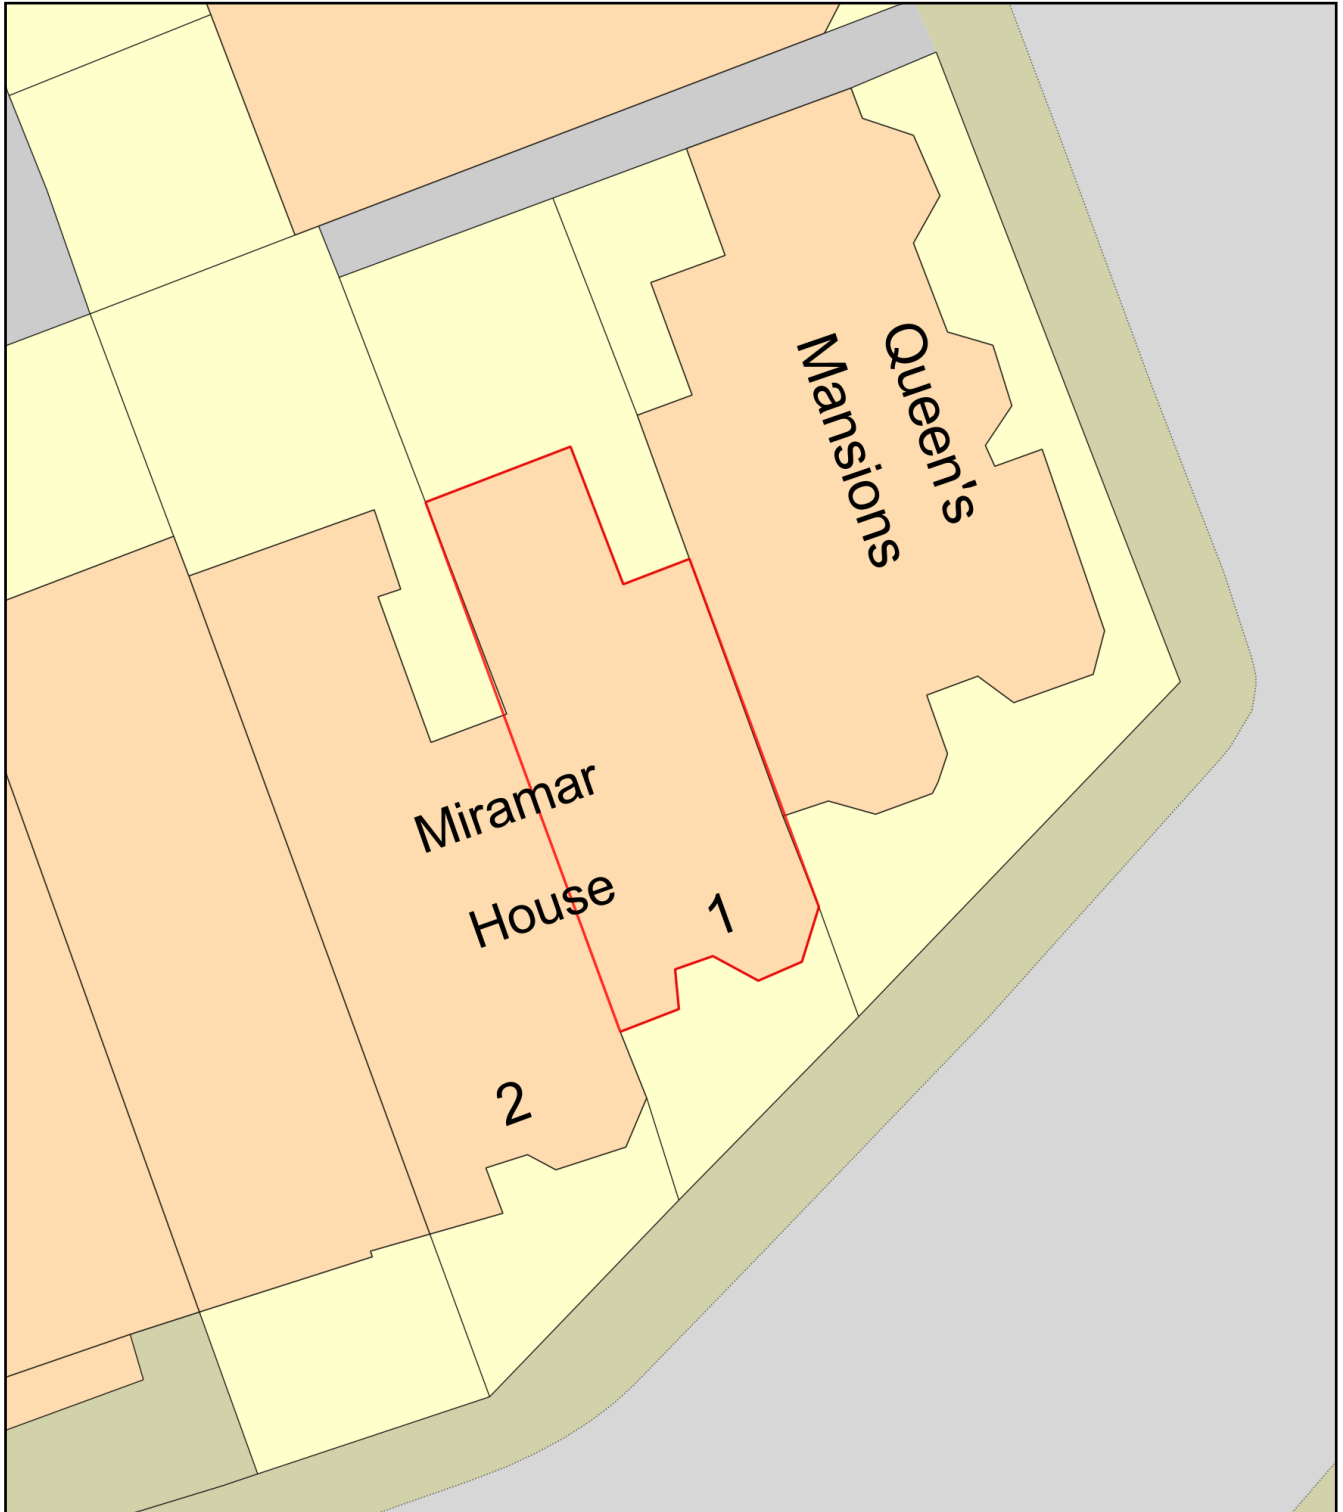

0 10
Metres



Plan Produced for: James Hughes

Date Produced: 09 Jan 2023

Plan Reference Number: TQRQM23009101501252

Scale: 1:200 @ A4