


Flat 5, Miramar House East, 1, Grand Parade, Eastbourne, BN21 3EH - Location Plan

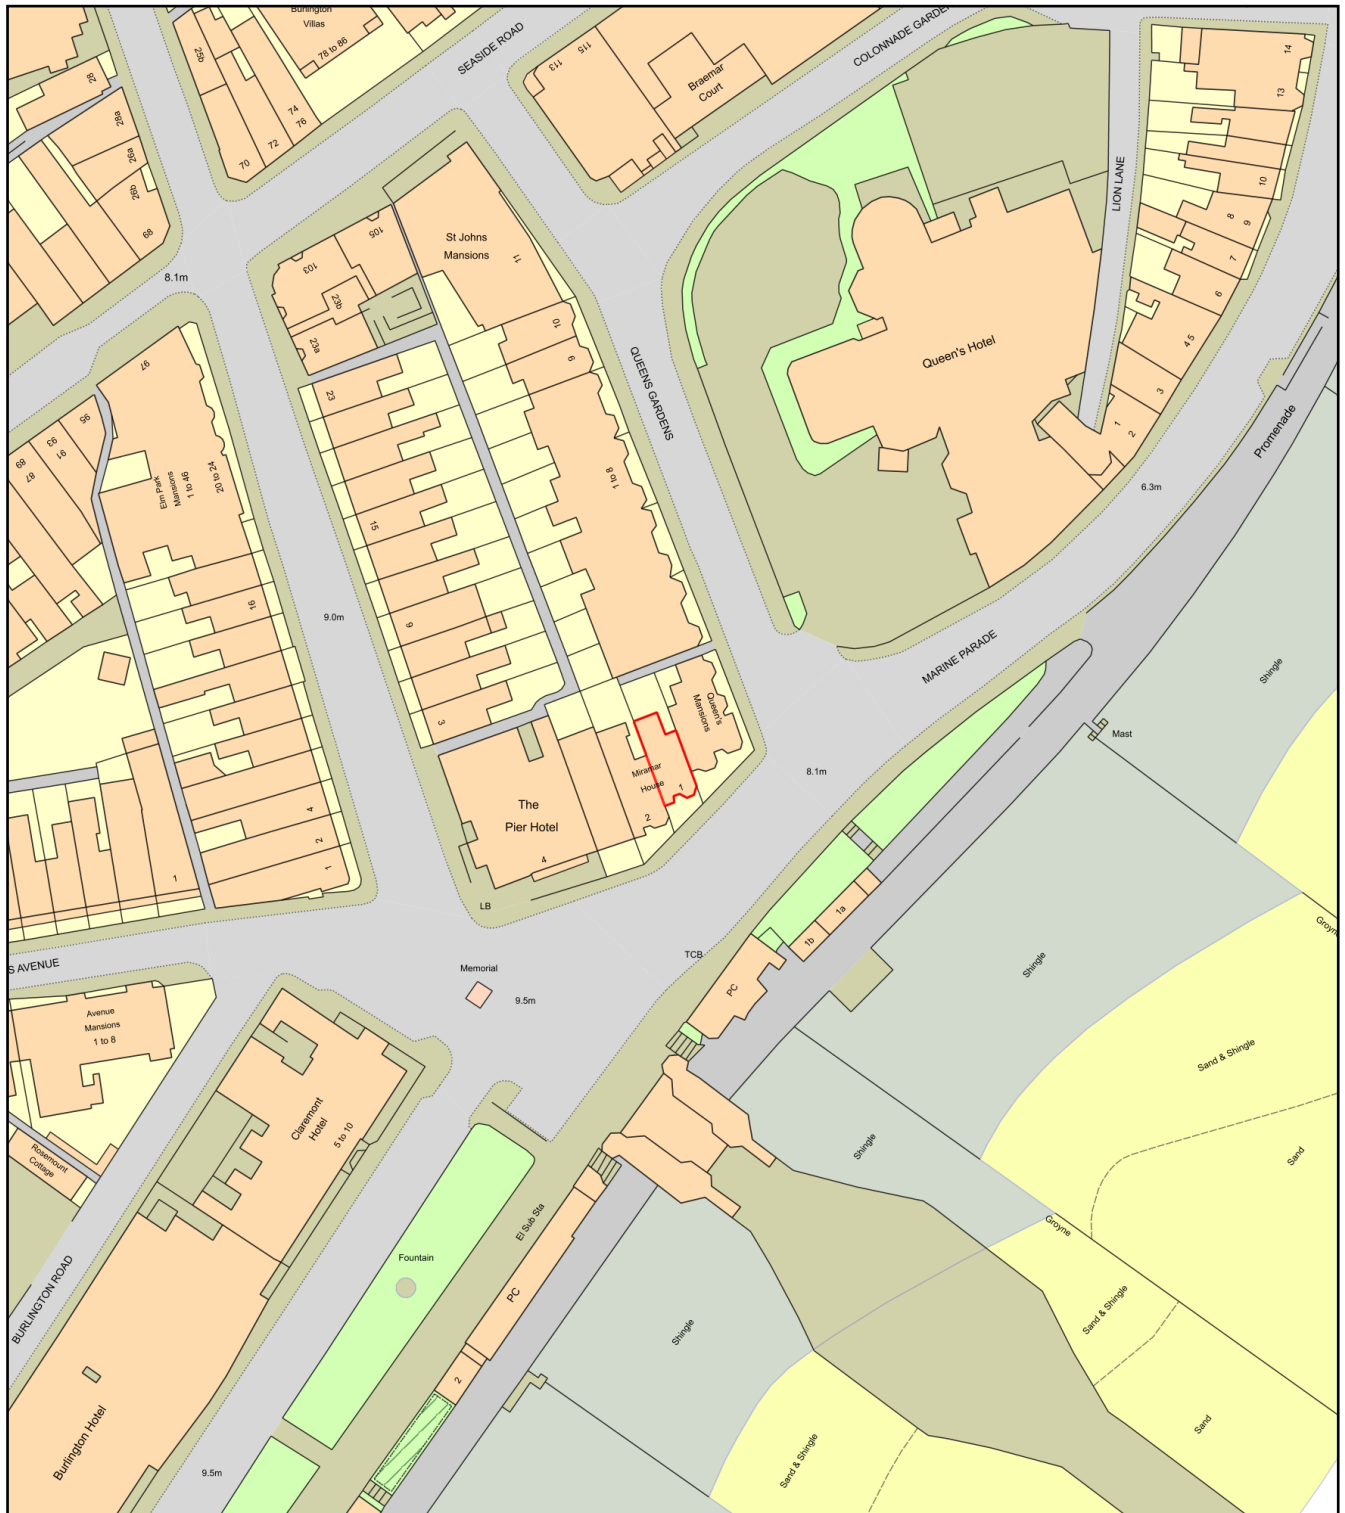

0 50
Metres



Plan Produced for: James Hughes

Date Produced: 09 Jan 2023

Plan Reference Number: TQRQM23009102201764

Scale: 1:1250 @ A4