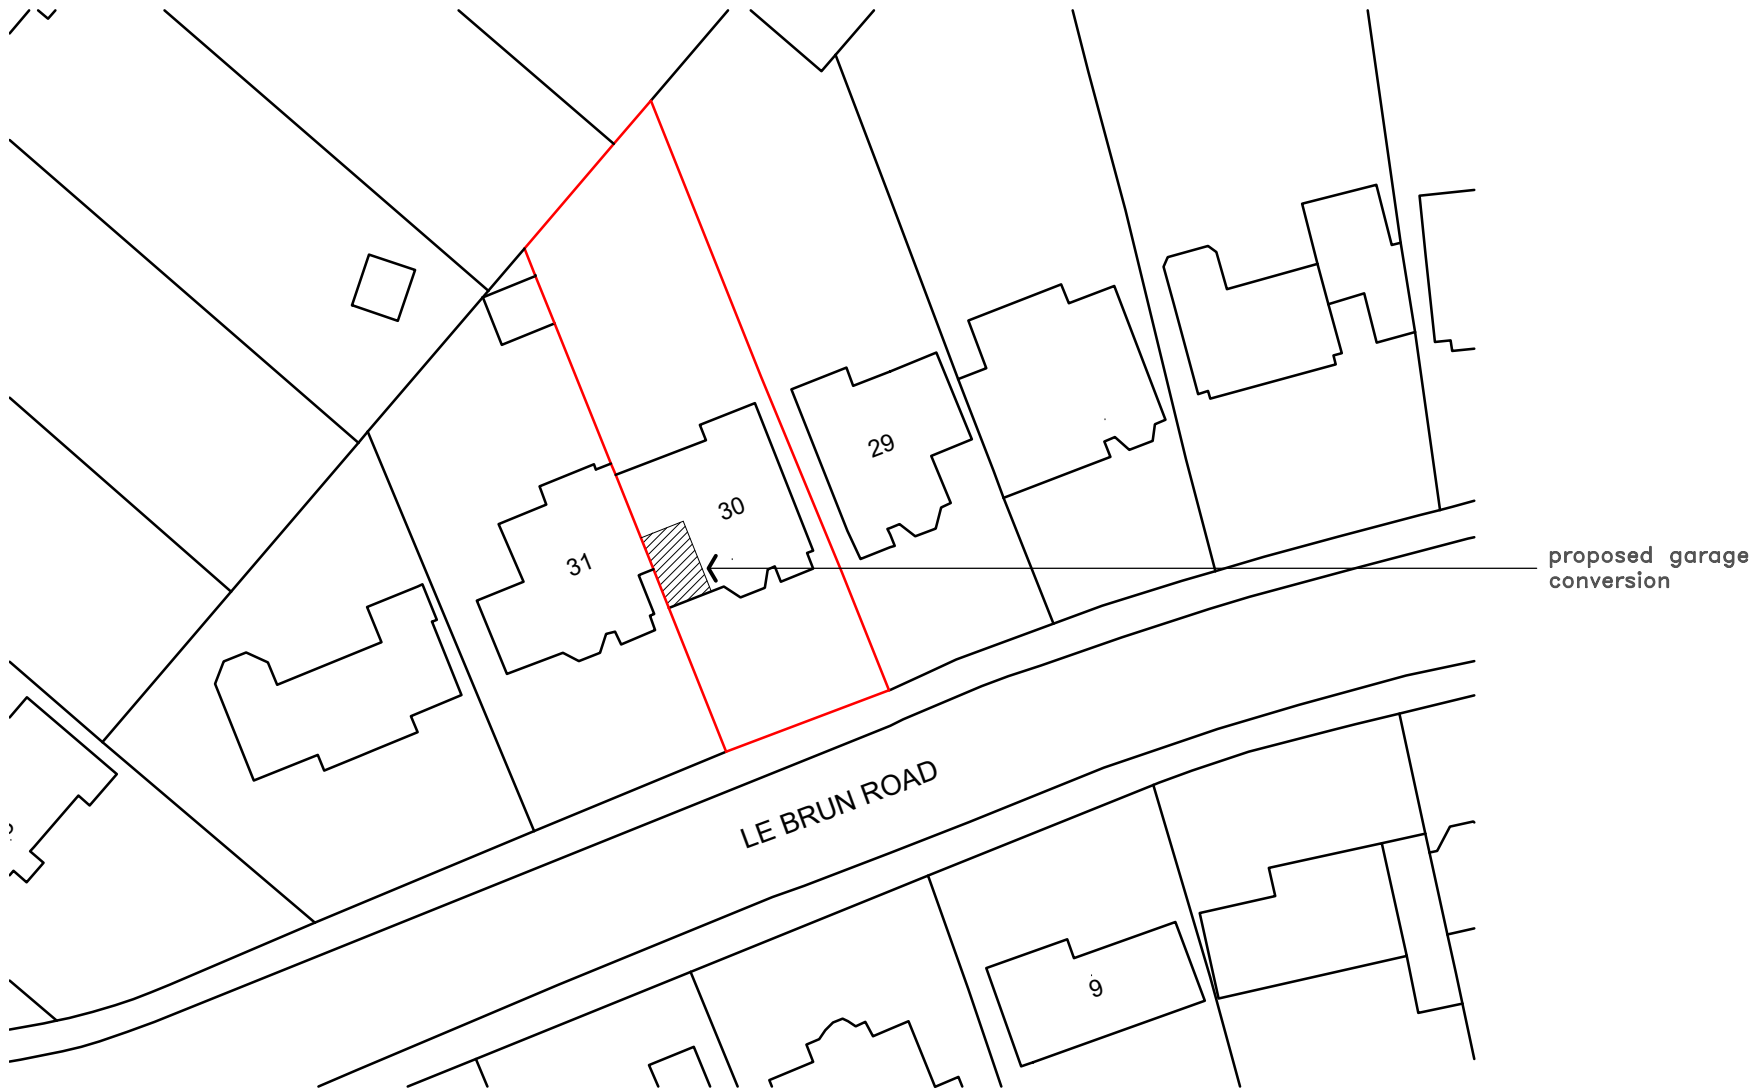
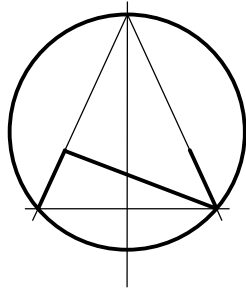


B L O C K P L A N 1 : 5 0 0

-	-	-
REVISIONS		

PETER SHOESMITH 

ARCHITECTURAL DESIGN & CONSTRUCTION MANAGEMENT SERVICES

THE VALLEY STUDIO 17 GORRINGE VALLEY ROAD
WILLINGDON EASTBOURNE EAST SUSSEX BN20 9SX
TEL 01323 484900 FAX 01323 484905 MOBILE 07814 836545

client MR & MRS J BLAKE	
project title Proposed garage conversion at 30 LE BRUN ROAD EASTBOURNE	
drawing title Site Block Plan	
scale(s) 1:500 at A3 Paper Size	
date June 2023	drawn by PJS
drawing no. 2305/PA05	rev. -