



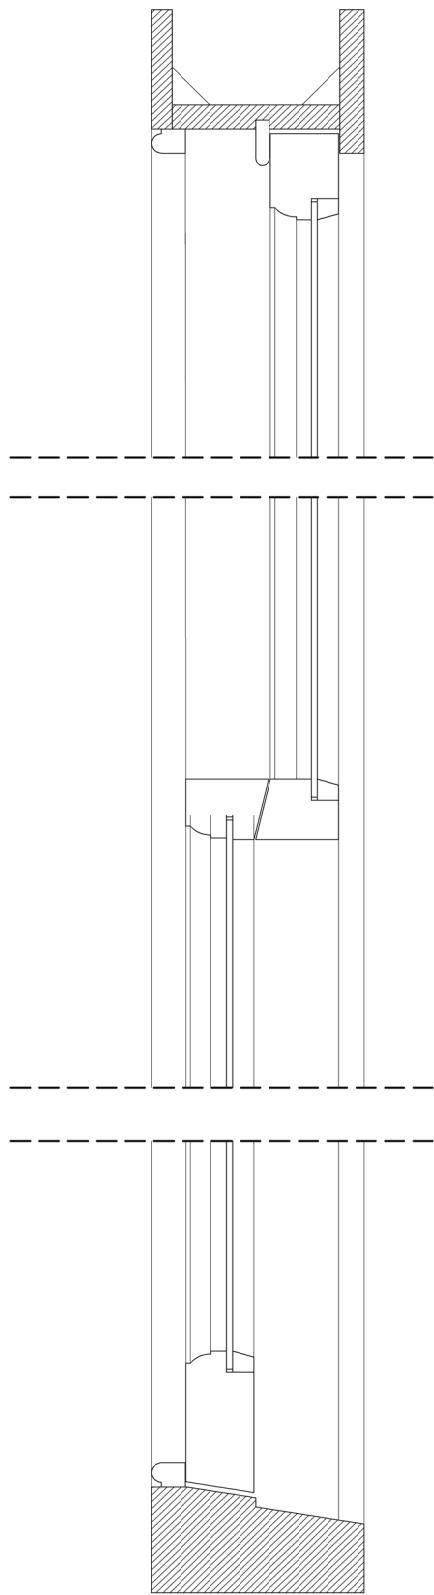

Existing
Single Glazed
Section
1:5 @ A3

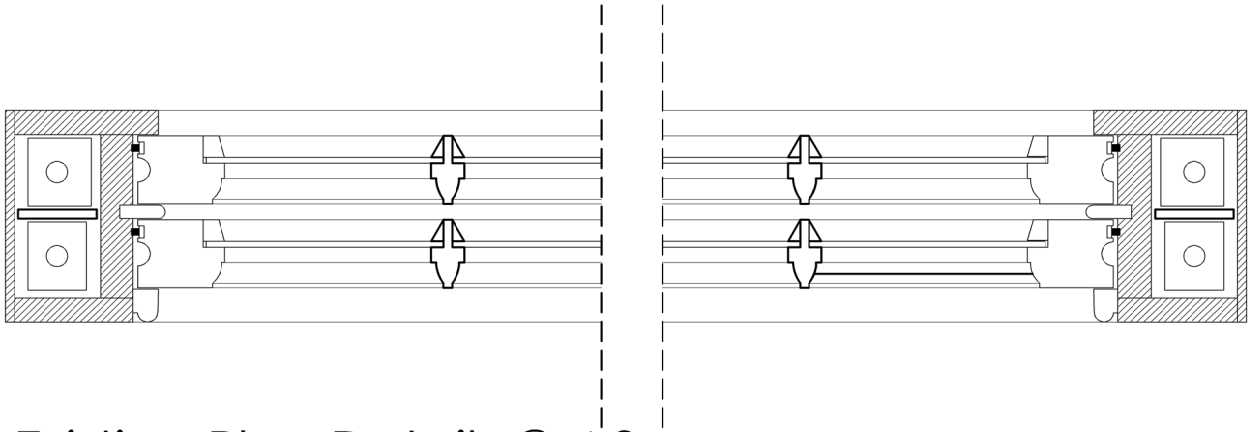


Existing Plan Details @ A3


Typical Existing and
Proposed Sash Windows

Existing and Proposed
Details 1:5 @ A3


Sections and Plans

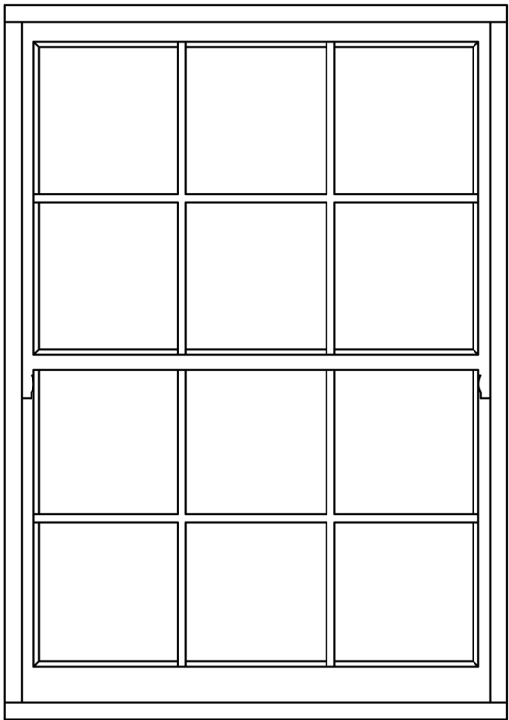

Sash Window Elevation 1:20 @ A3

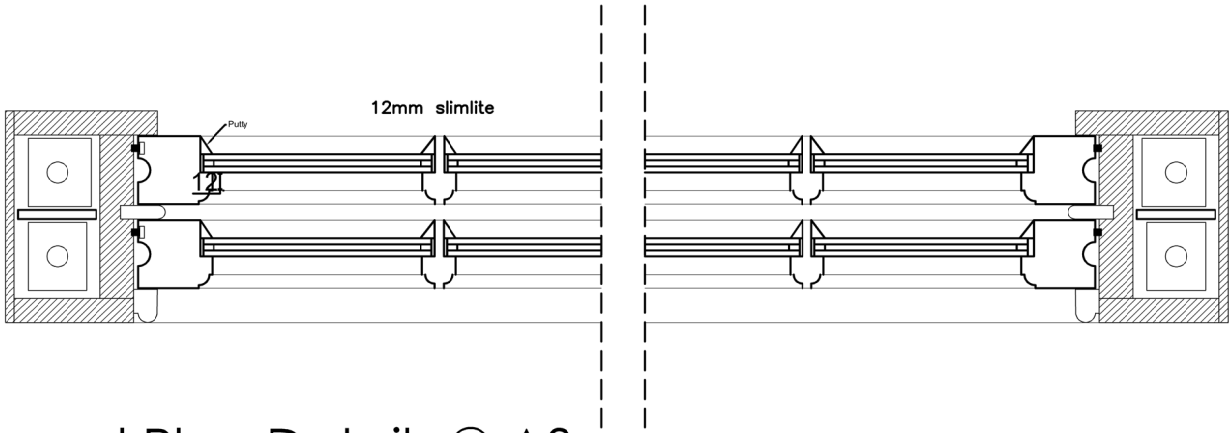

Proposed Plan Details @ A3

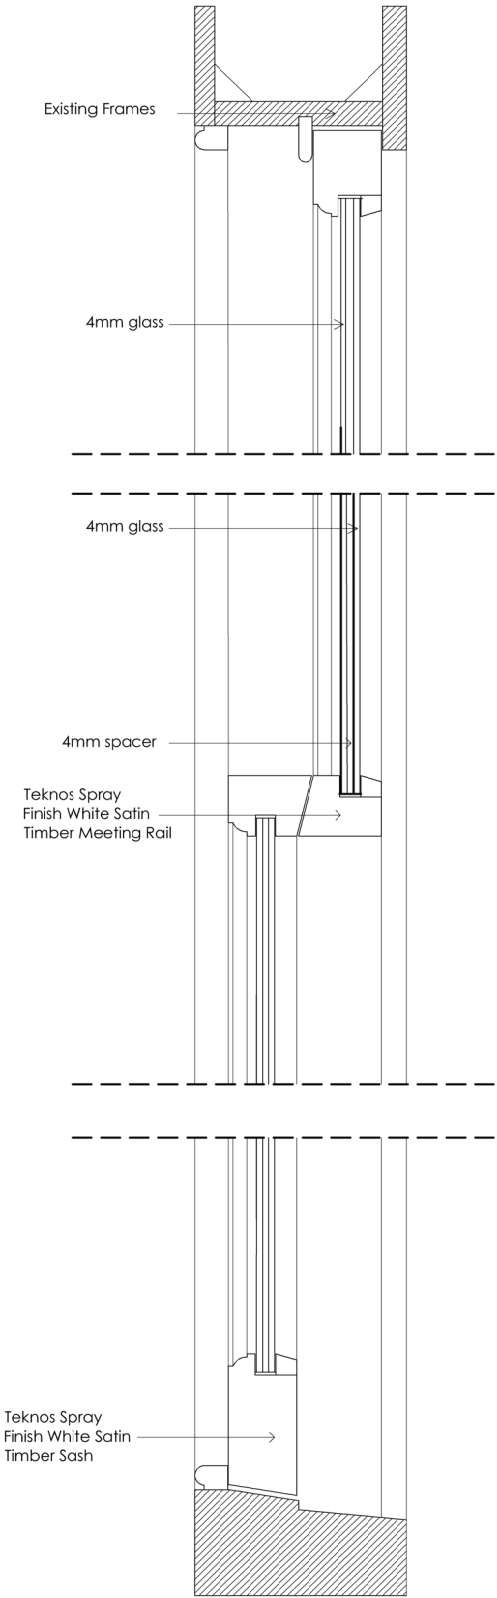

Proposed
Slim Double Glazed
Section
1:5 @ A3

Drawing Issued For: Planning Permission	Project: n/a	Client: n/a	Drawing Title: Existing and Proposed Window Details	Date: 28/6/2023 Scale: 1:5 @ A3	Revision No.: n/a Drawing Title: DD-01	Drawing by: Rio Jablonski rio.jablonski@wandsworthsashwindows.com	Scale Bars: 1:5 @ A3 0 5cm 10cm 15cm 20cm
---	------------------------	-----------------------	--	--	---	--	--