



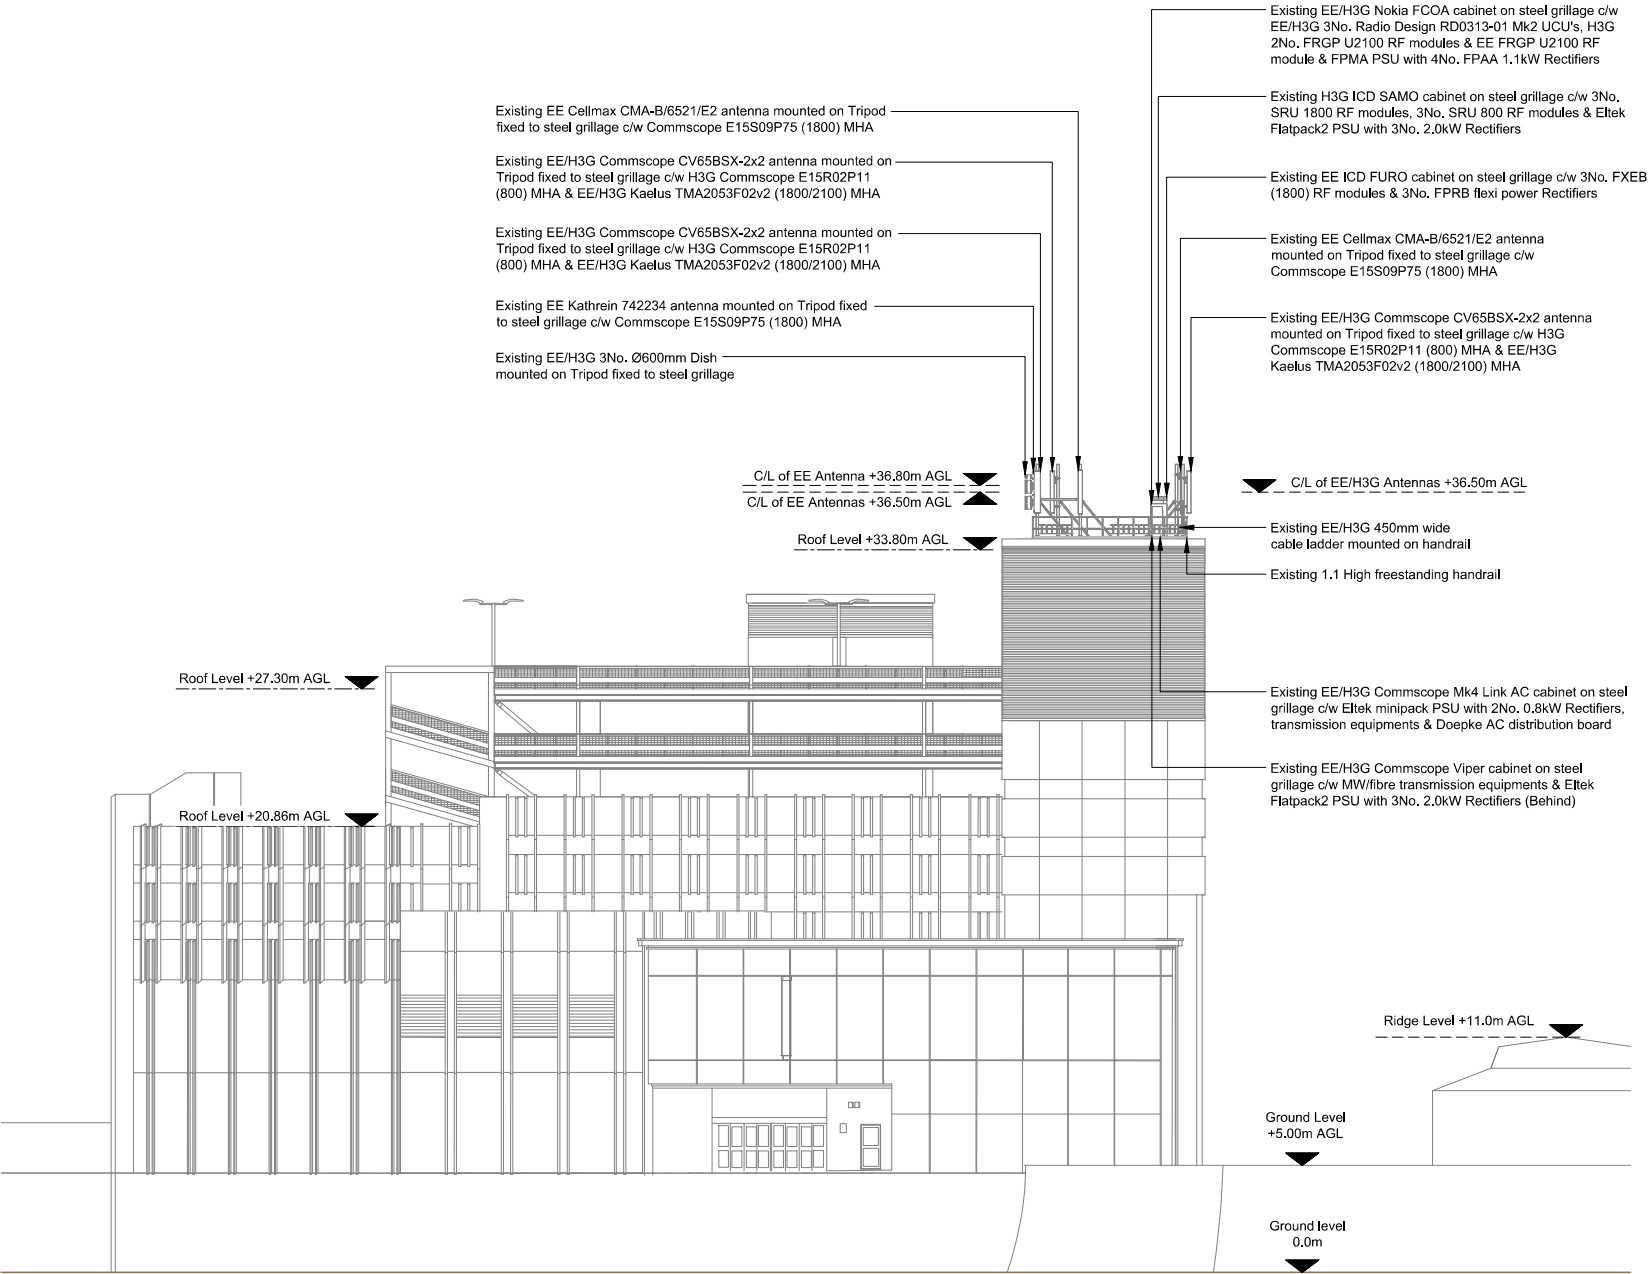

EXISTING SITE ELEVATION A

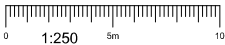

NOTES:
1. ALL DIMENSIONS IN MM UNLESS OTHERWISE NOTED.

Master:	MBNL / EE / H3G:	Project:	Purpose of Issue:	Issue:
M001	EE	Airscale	General Arrangement	A
Date:	13/12/2023	Revision / Upgrade Description:		
Drawn:	R. Raja	First Issue		
Checked:	N. Novis			
Approved:	L. Narcollano			



EE Limited
1 Braham Street
London
United Kingdom
E1 8EE



Site Name:	ARNDALE CENTRE		
Site ID:	718260		
Address:	ARNDALE CENTRE EASTBOURNE EAST SUSSEX BN21 3NW		
Title:	200 EXISTING SITE ELEVATION A		
Project:	AIRSCALE		
Purpose of Issue:	GENERAL ARRANGEMENT		
EE Cell ID:	91003	MBNL Cell ID:	EBN005
3UK Cell ID:	BN0258		
Master Drawing No:	718260_EBN005_91003_BN0258_M001		
Issue:	A		