
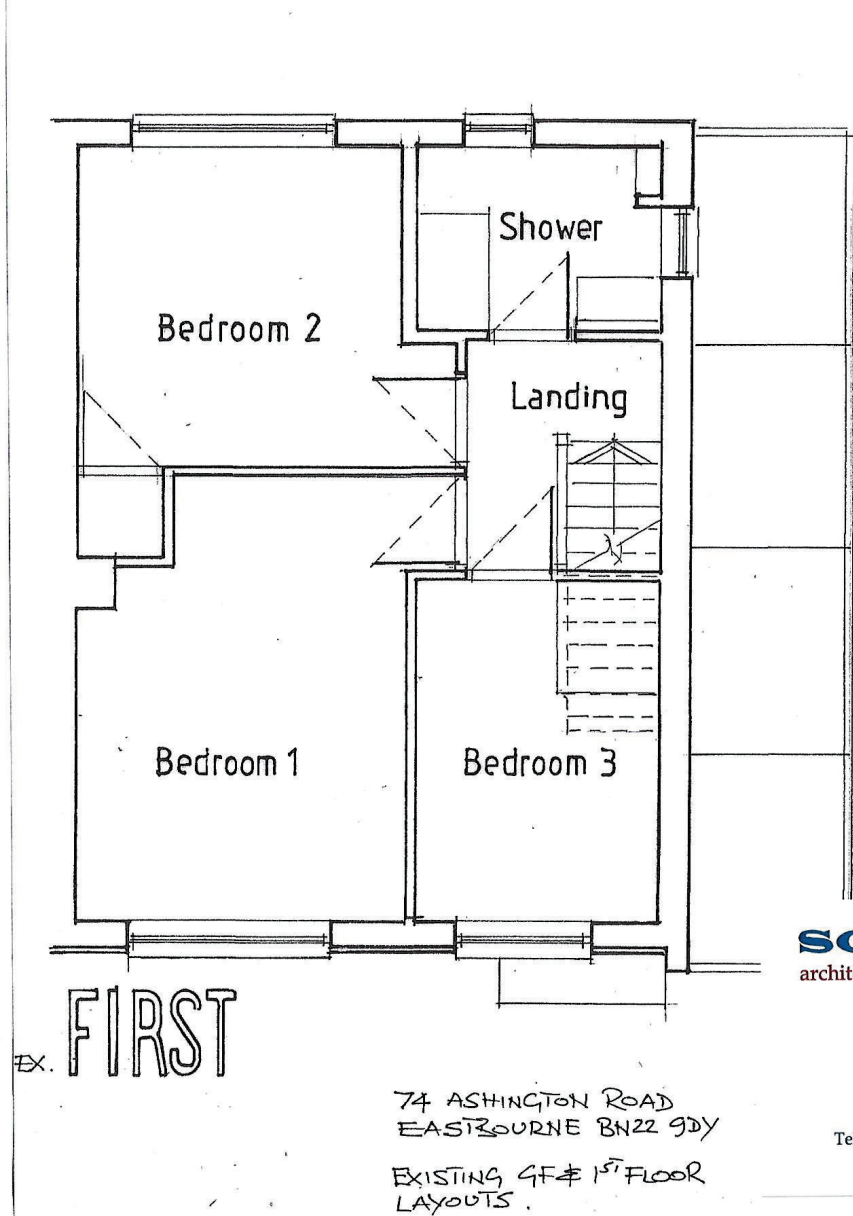


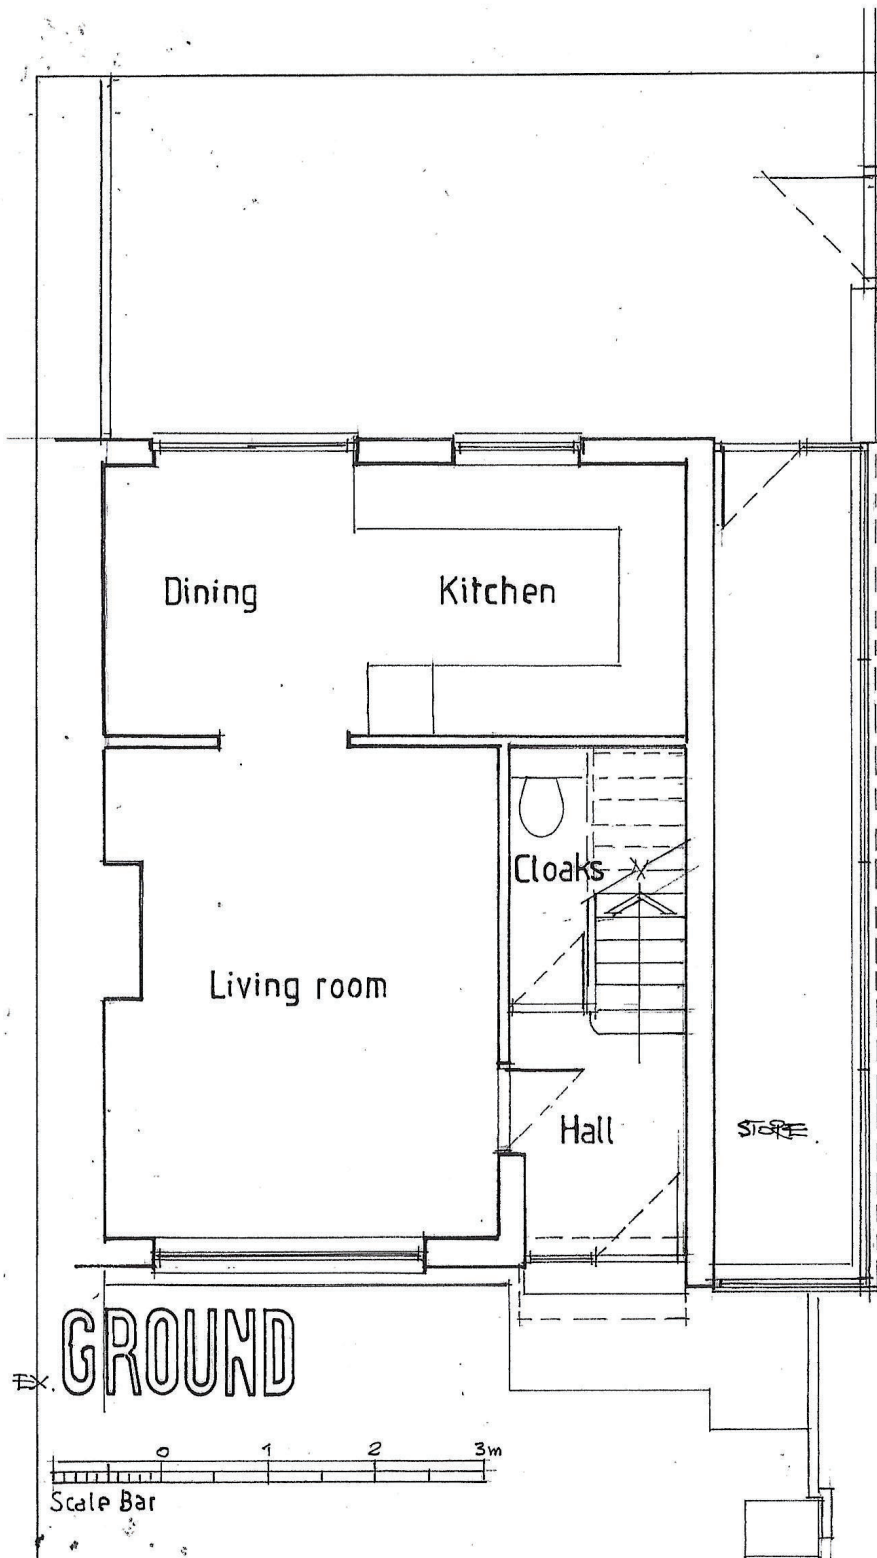

SC design associates ltd
architectural services

Stuart G. Callf
Dip. Arch

Pavilion Studio, 32 Marlow Avenue
Eastbourne, East Sussex BN22 8SJ
Tel: 01323 731940 Mobile: 07932 712278
Email: mail@stuartcallf.co.uk